
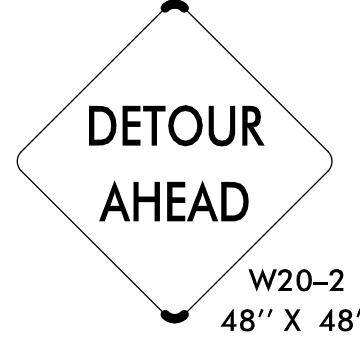
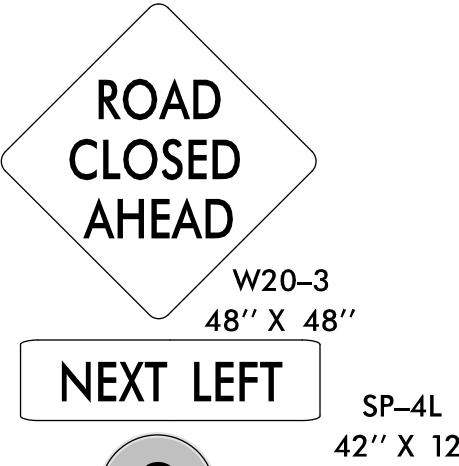
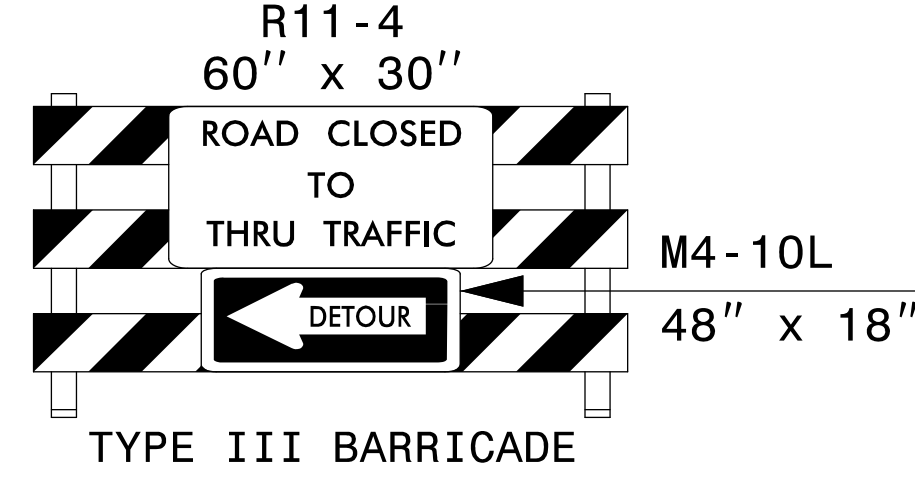
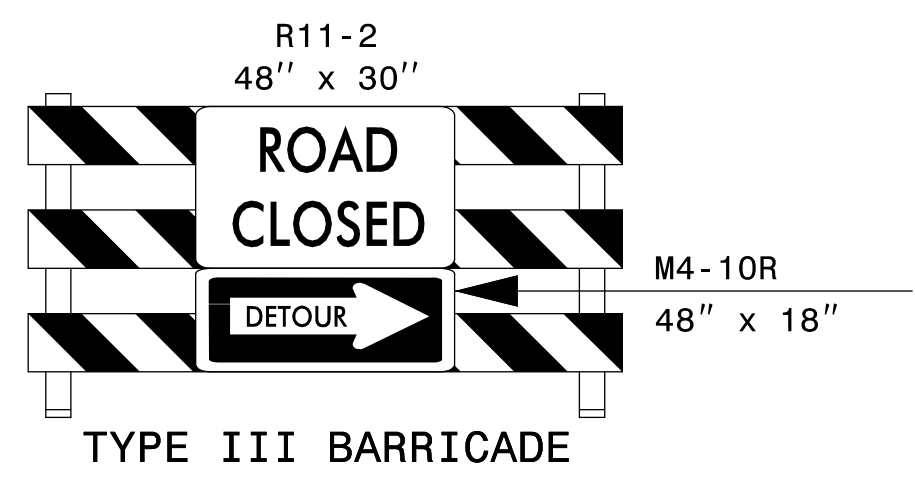
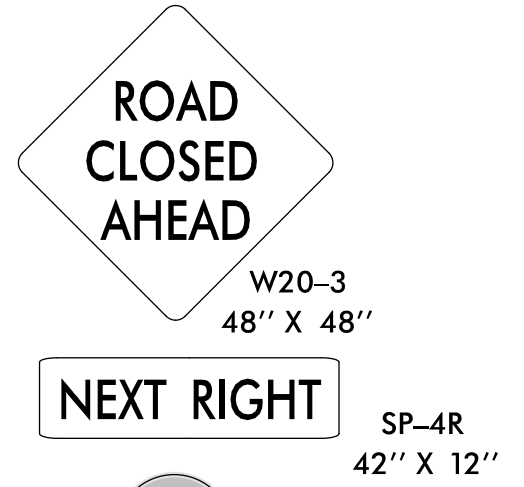
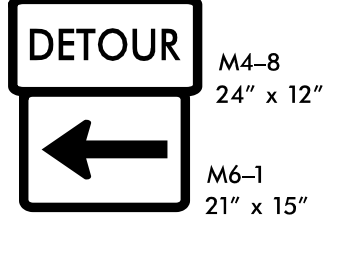
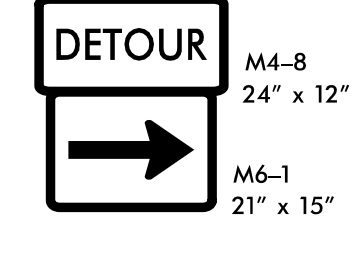
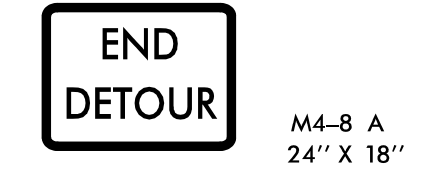

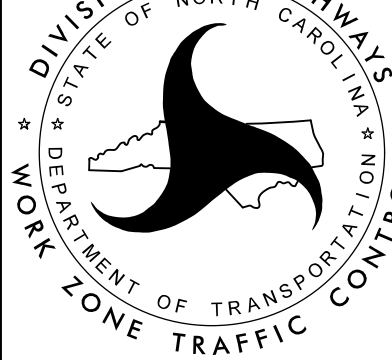


-   
 W20-3  
48" X 48"  
**A**
-   
 W20-2  
48" X 48"  
**B**
-   
 W20-3  
48" X 48"  
 SP-4L  
42" X 12"  
**C**
-   
 R11-4  
60" x 30"  
 M4-10L  
48" x 18"  
**D**
-   
 R11-2  
48" x 30"  
 M4-10R  
48" x 18"  
**E**
-   
 W20-3  
48" X 48"  
 SP-4R  
42" X 12"  
**F**
-   
 M4-8  
24" x 12"  
 M6-1  
21" x 15"  
**G**
-   
 M4-8  
24" x 12"  
 M6-1  
21" x 15"  
**H**
-   
 M4-8 A  
24" X 18"  
**I**

7/30/2015  
 S:\Procedura\0006.003.00 (Caldwell St. Improvements)\TrafficControl\TCP-U-5104 TMP-8.dgn  
 S.Miller


**SEPI**  
 ENGINEERING & CONSTRUCTION  
 1025 Wade Avenue  
 Raleigh, NC 27605  
 Tel: 919-789-9977  
 Fax: 919-789-9591  
 License: C-2197

APPROVED: Steve Miller  
 DATE: 8/14/2015  
 SEAL



DIVISION OF HIGHWAYS  
 STATE OF NORTH CAROLINA  
 DEPARTMENT OF TRANSPORTATION  
 WORK ZONE TRAFFIC CONTROL  
**CROSSWALK  
 DETOUR**