
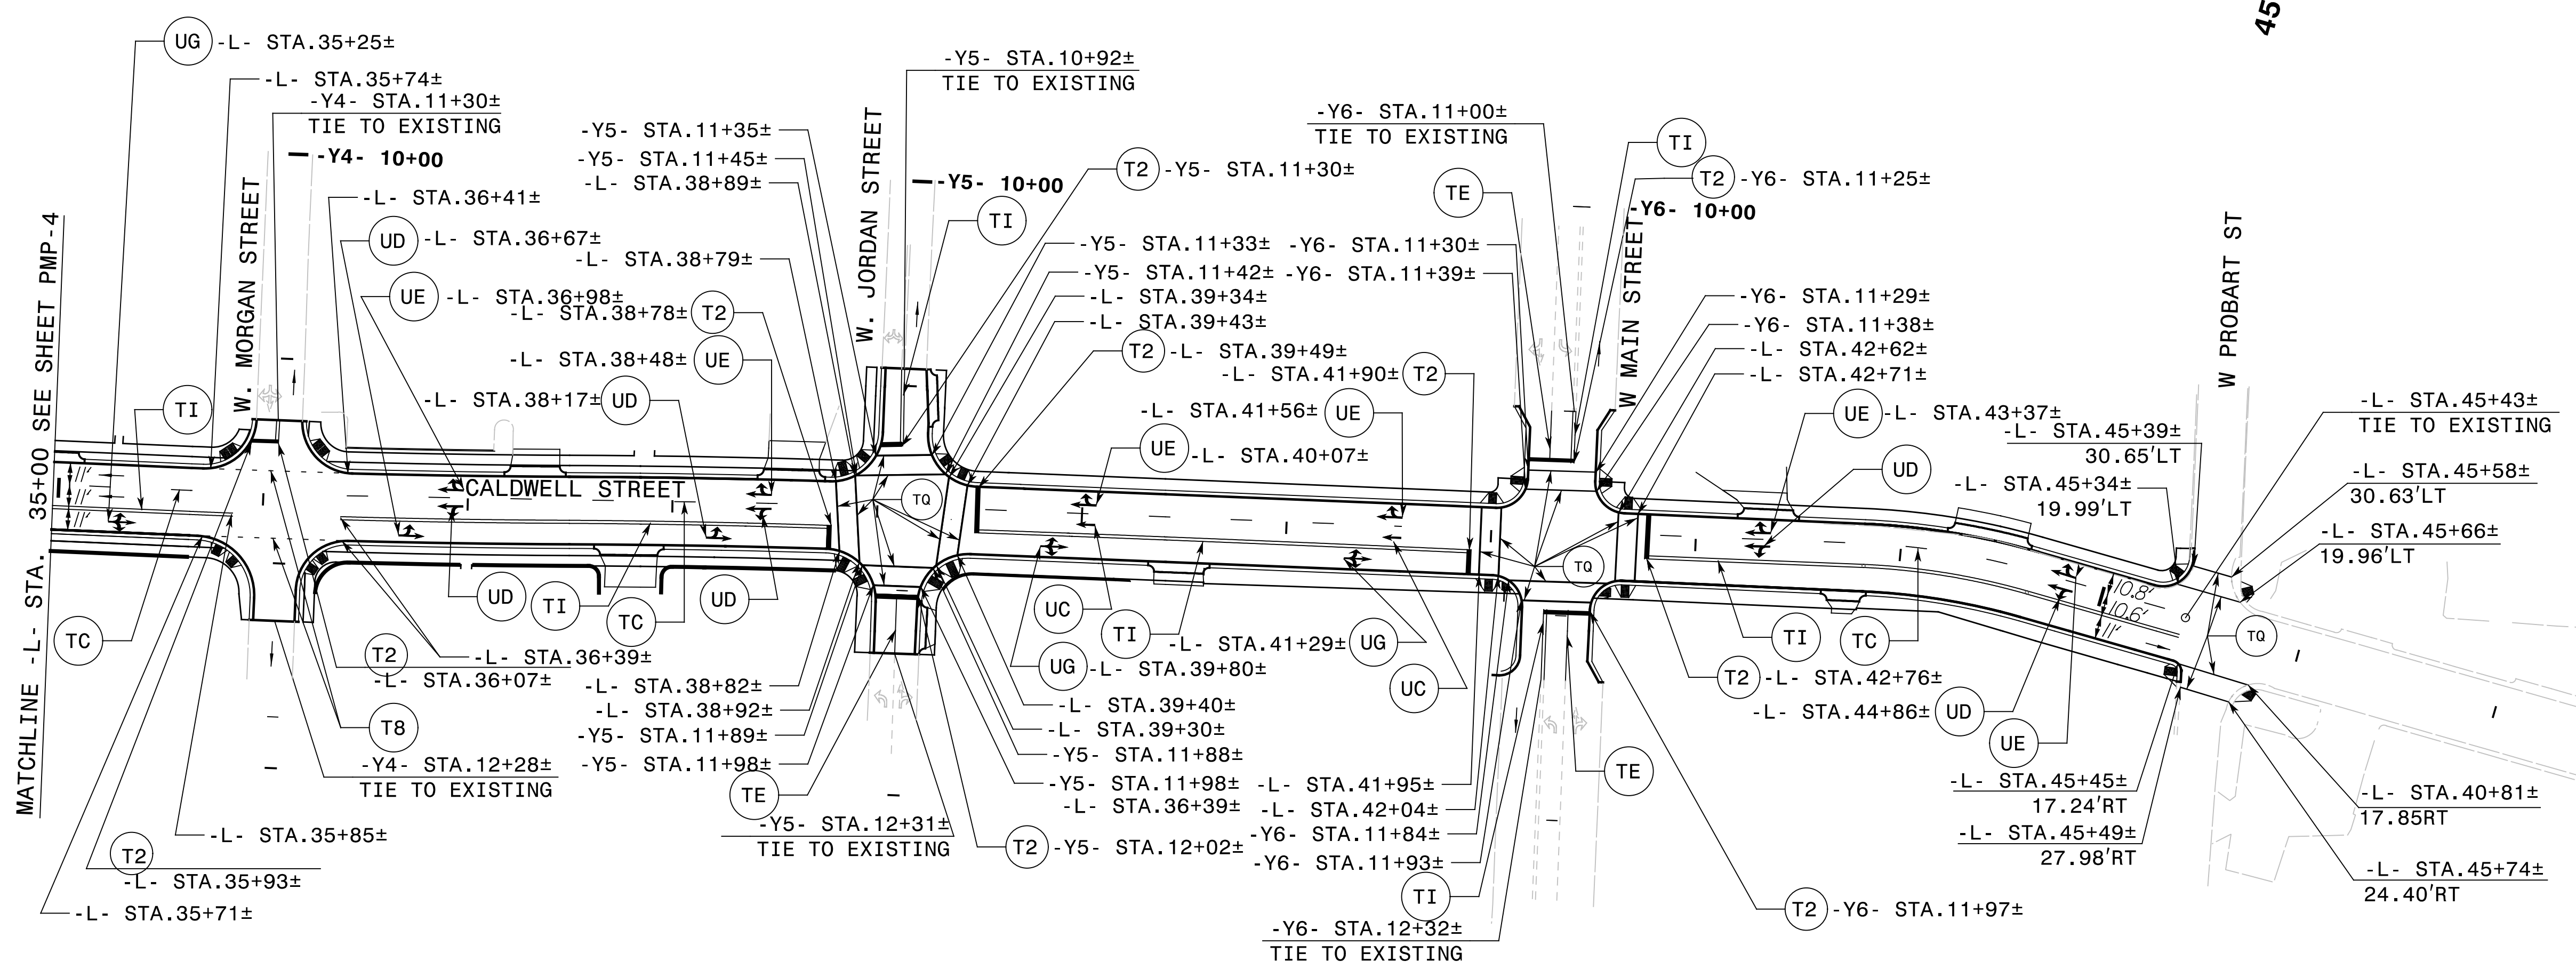


TIP NO.	SHEET NO.
U-5104	PMP-5
APPROVED: <i>Steve Miller</i>	
DATE: 8/17/2015	
SEAL	

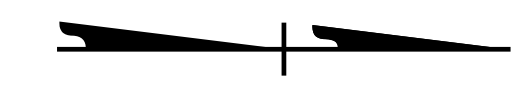

8/14/2015 8:45:00 AM C:\Users\jray\OneDrive\Documents\Traffic\Improvements\Traffic\Improvements\Traffic\Improvements\U-5104 PMP-5.dgn

SEPI
 ENGINEERING & CONSTRUCTION
 1025 Wade Avenue
 Raleigh, NC 27605
 Tel: 919-789-9377
 Fax: 919-789-9591
 License: C-2197

PAVEMENT MARKING DETAIL