


5/14/99

### UTILITIES BY OTHERS

**NOTE:**  
 ALL PROPOSED UTILITY WORK SHOWN ON THIS SHEET WILL BE DONE BY OTHERS. NO PAYMENT WILL BE MADE TO THE CONTRACTOR FOR PROPOSED UTILITY WORK SHOWN ON THIS SHEET.

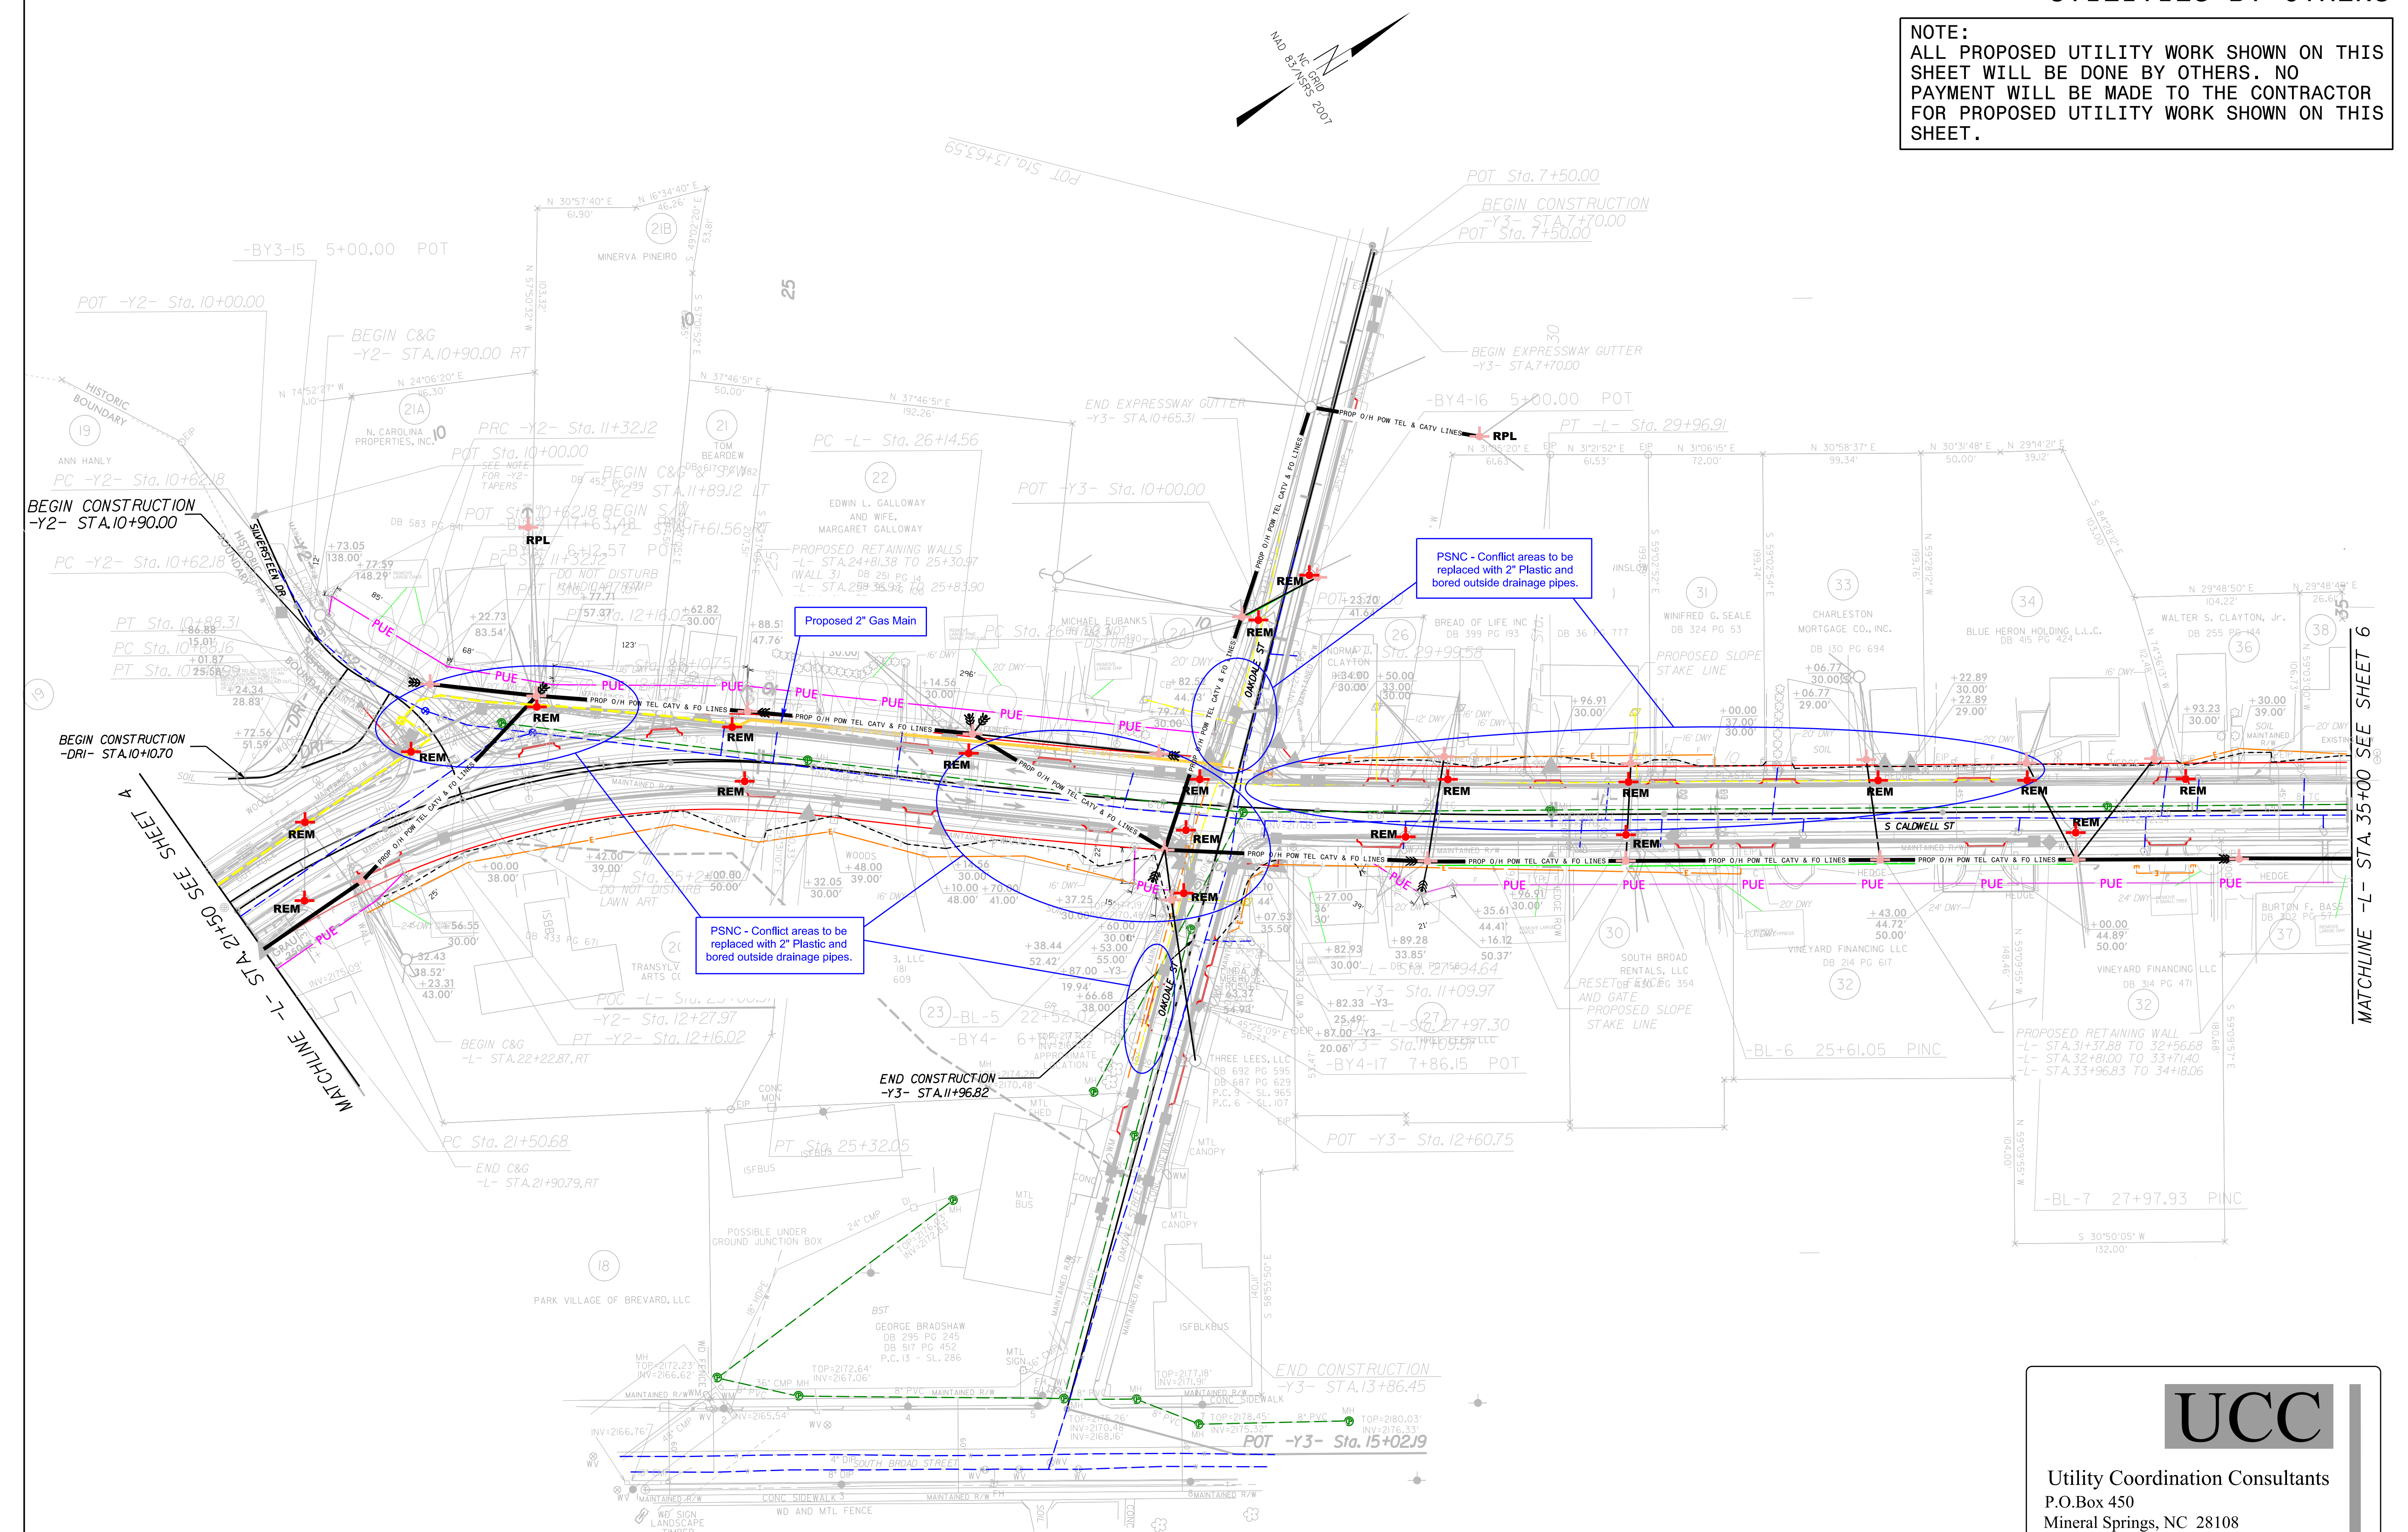

Proposed 2" Gas Main

PSNC - Conflict areas to be replaced with 2" Plastic and bored outside drainage pipes.

PSNC - Conflict areas to be replaced with 2" Plastic and bored outside drainage pipes.



Utility Coordination Consultants  
 P.O.Box 450  
 Mineral Springs, NC 28108  
 704-844-9093