


8/23/99



PROJ. REFERENCE NO.	SHEET NO.
U-5104	X-5

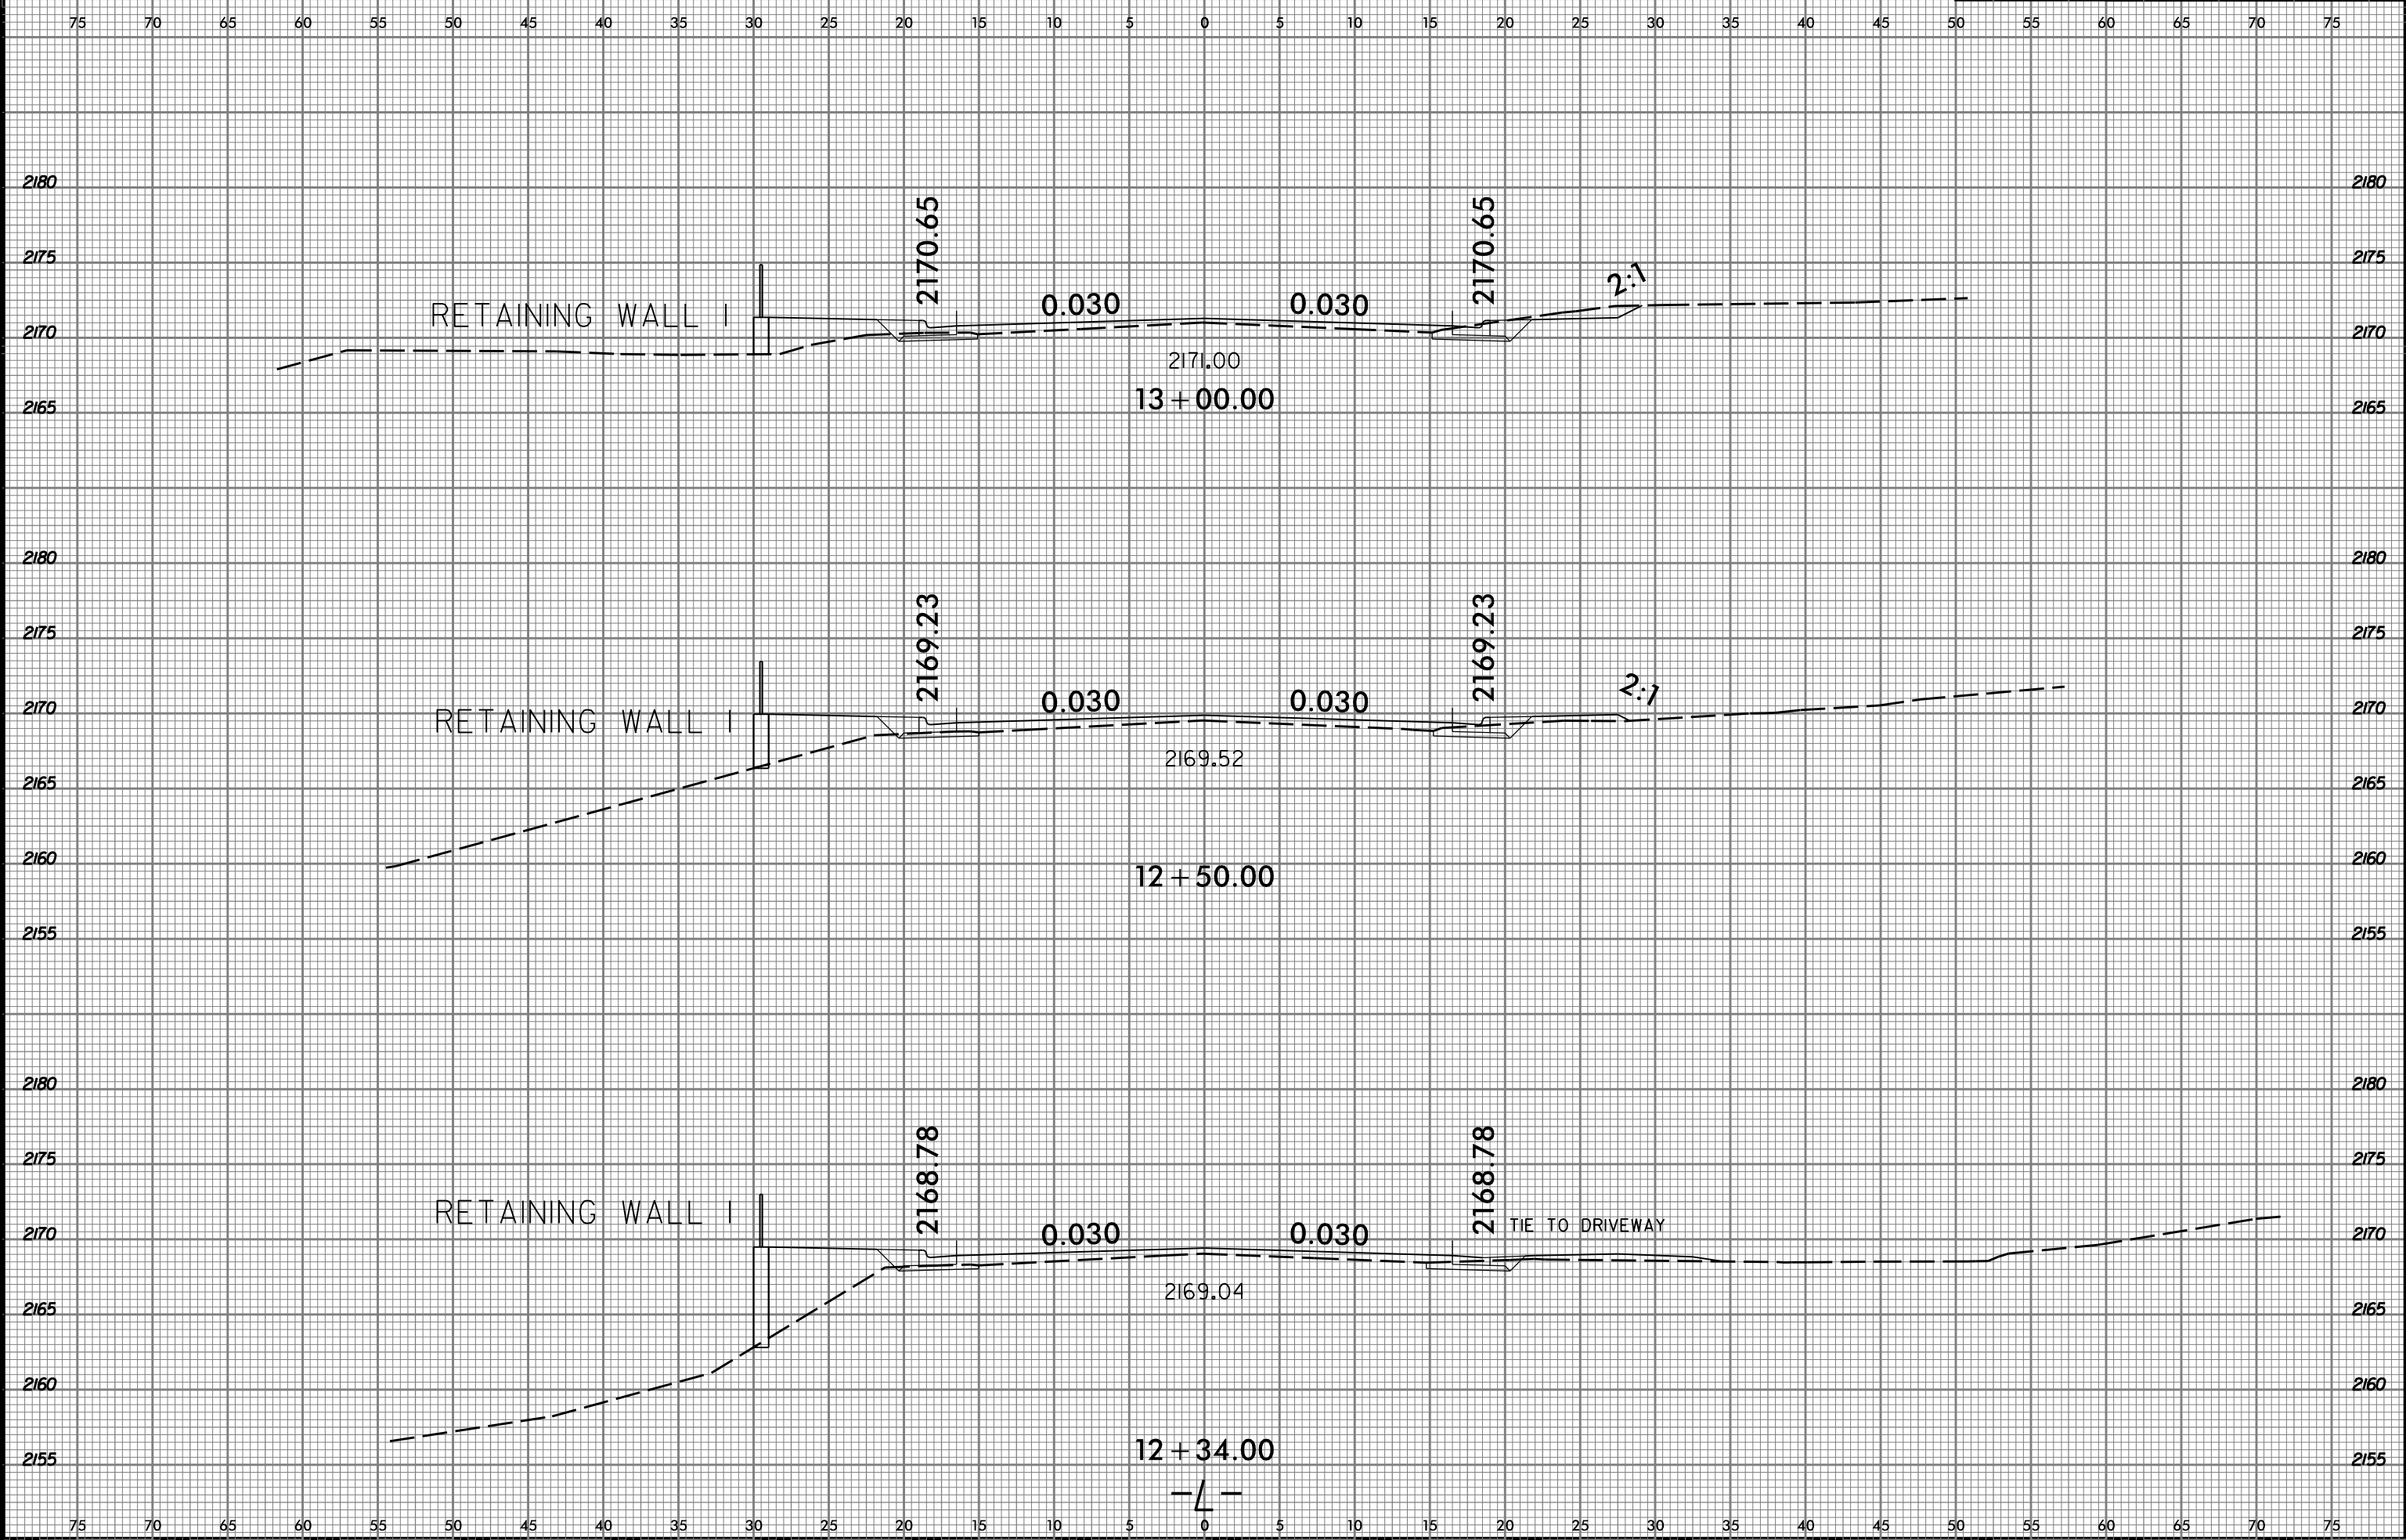

8/17/2015
U:\Projects\U5104_Rdy_xpl.L.dgn
User: rault