


8/23/99

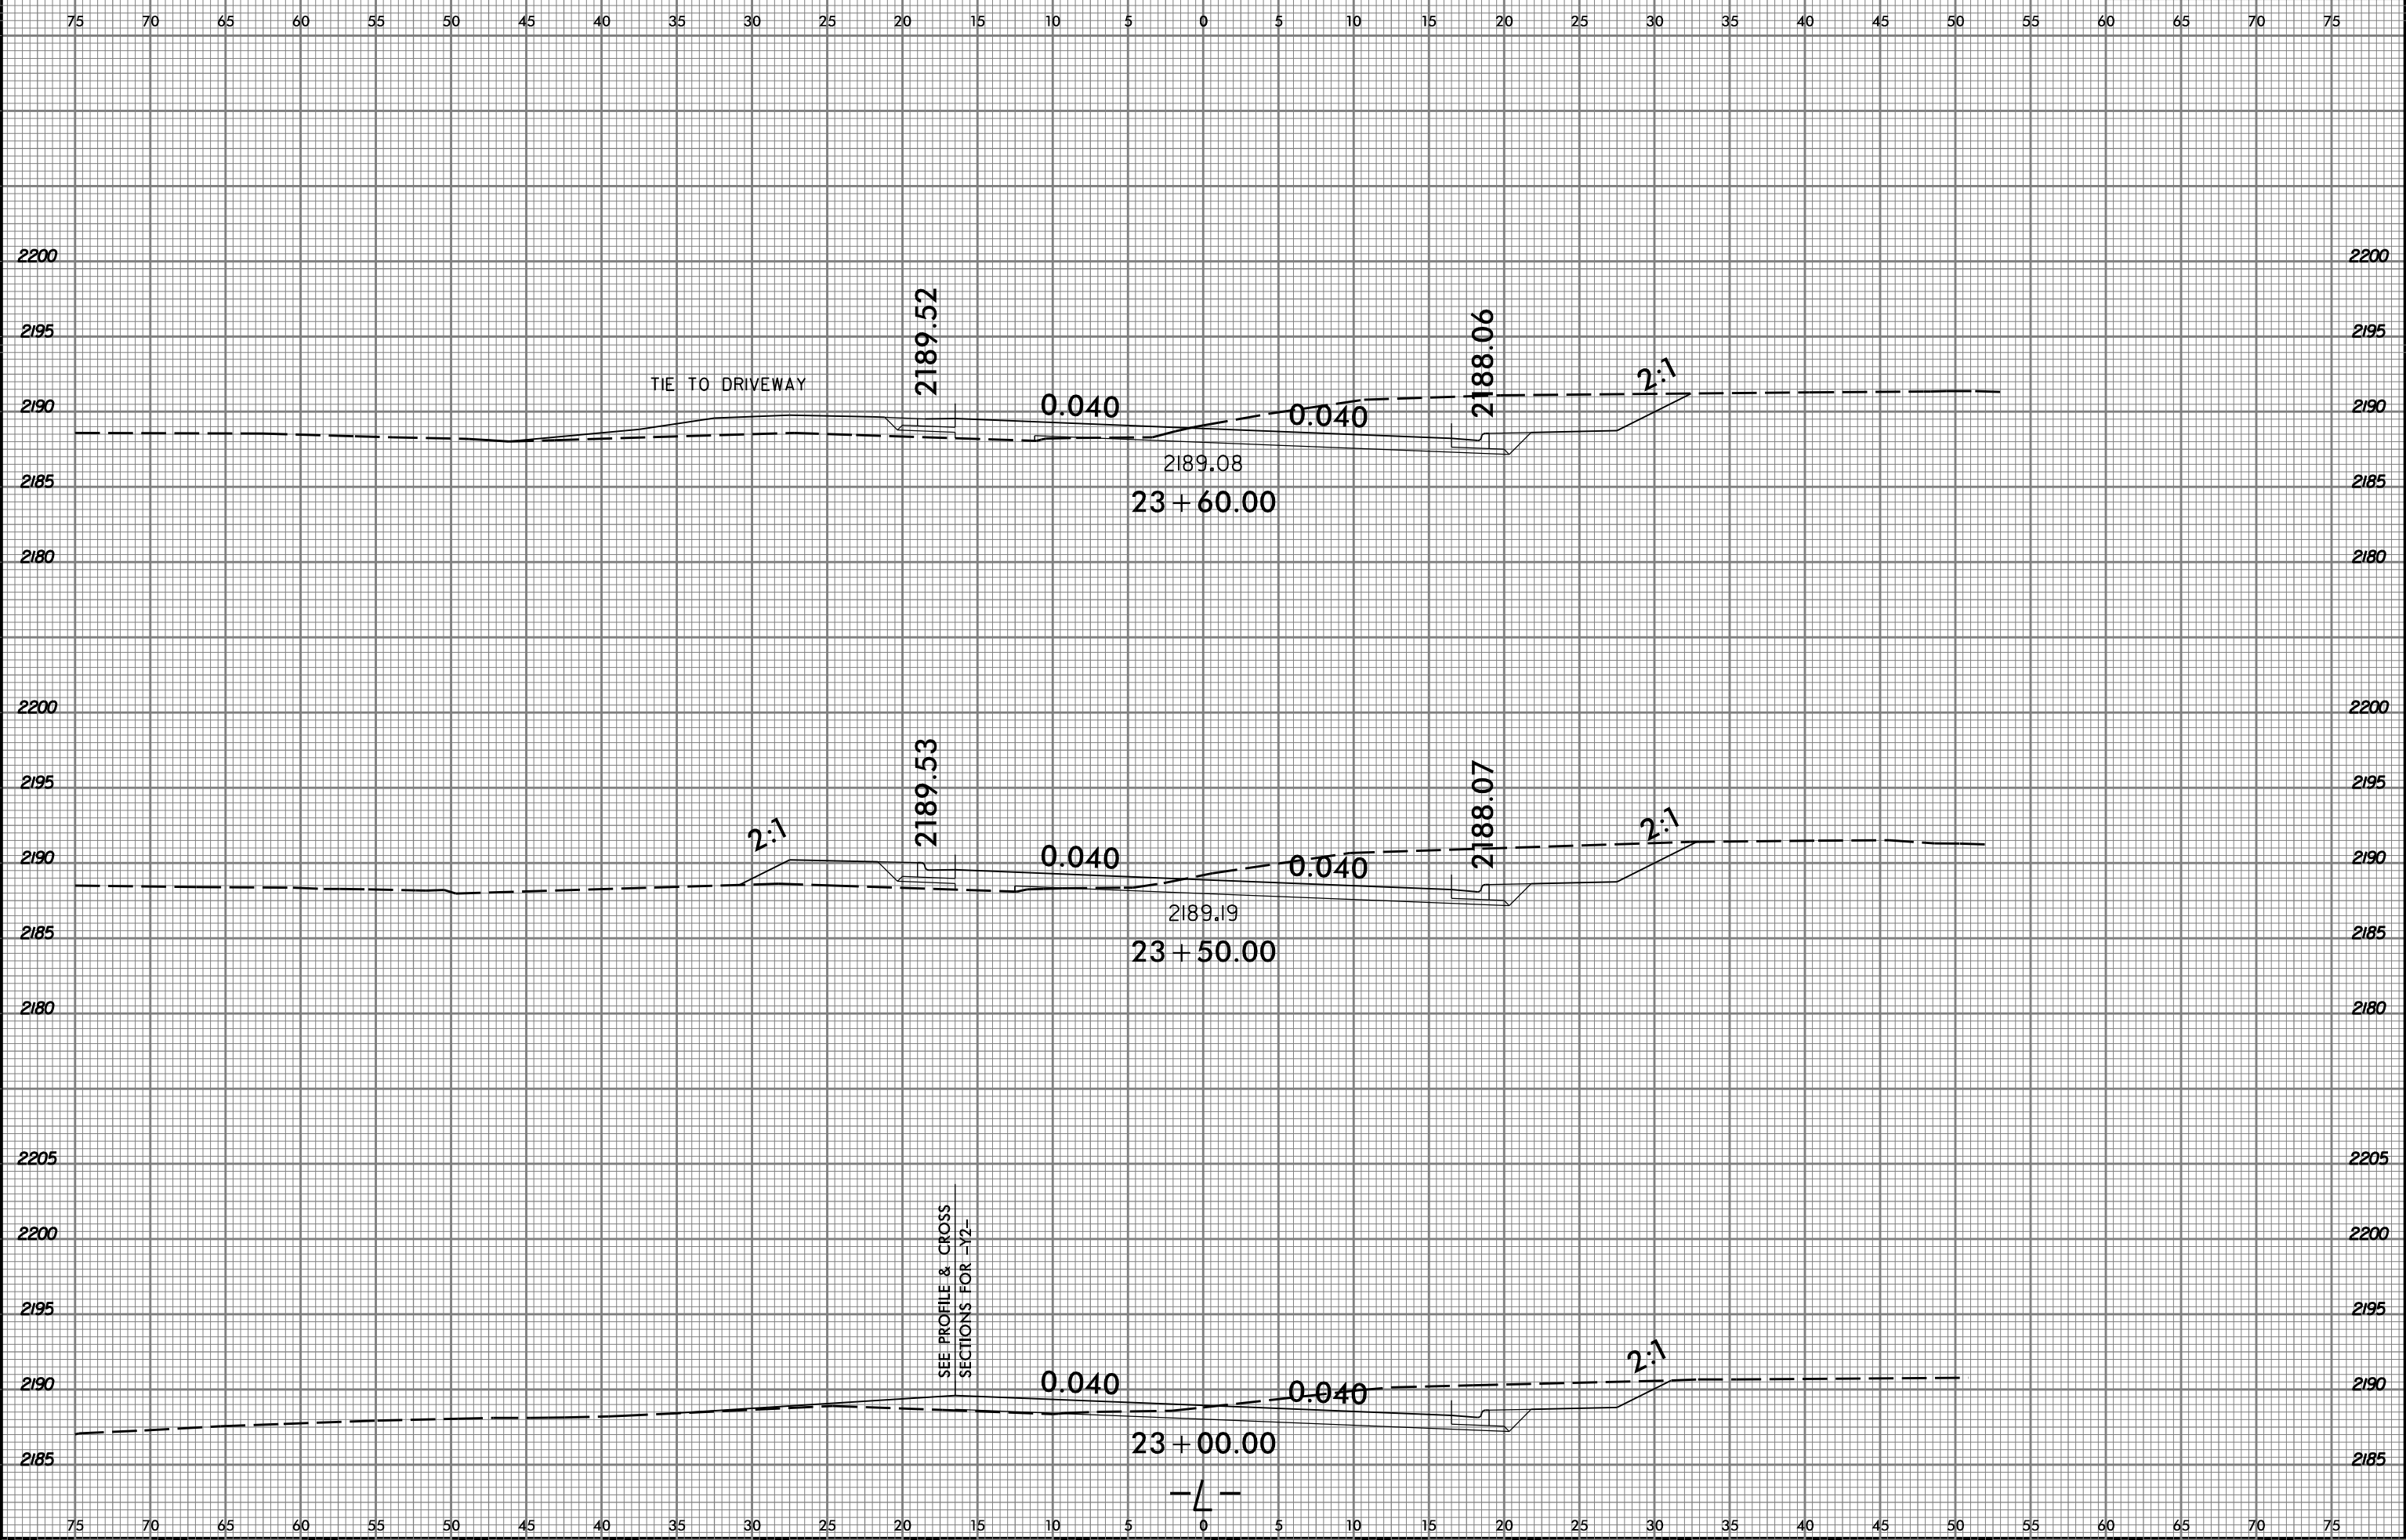

PROJ. REFERENCE NO.	SHEET NO.
U-5104	X-18



8/17/2015
j:\sc\5104_Rdy_xpl.L.dgn
j:\sc\5104_Rdy_xpl.L.dgn