



8/23/99

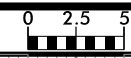

PROJ. REFERENCE NO.	SHEET NO.
U-5104	X-21

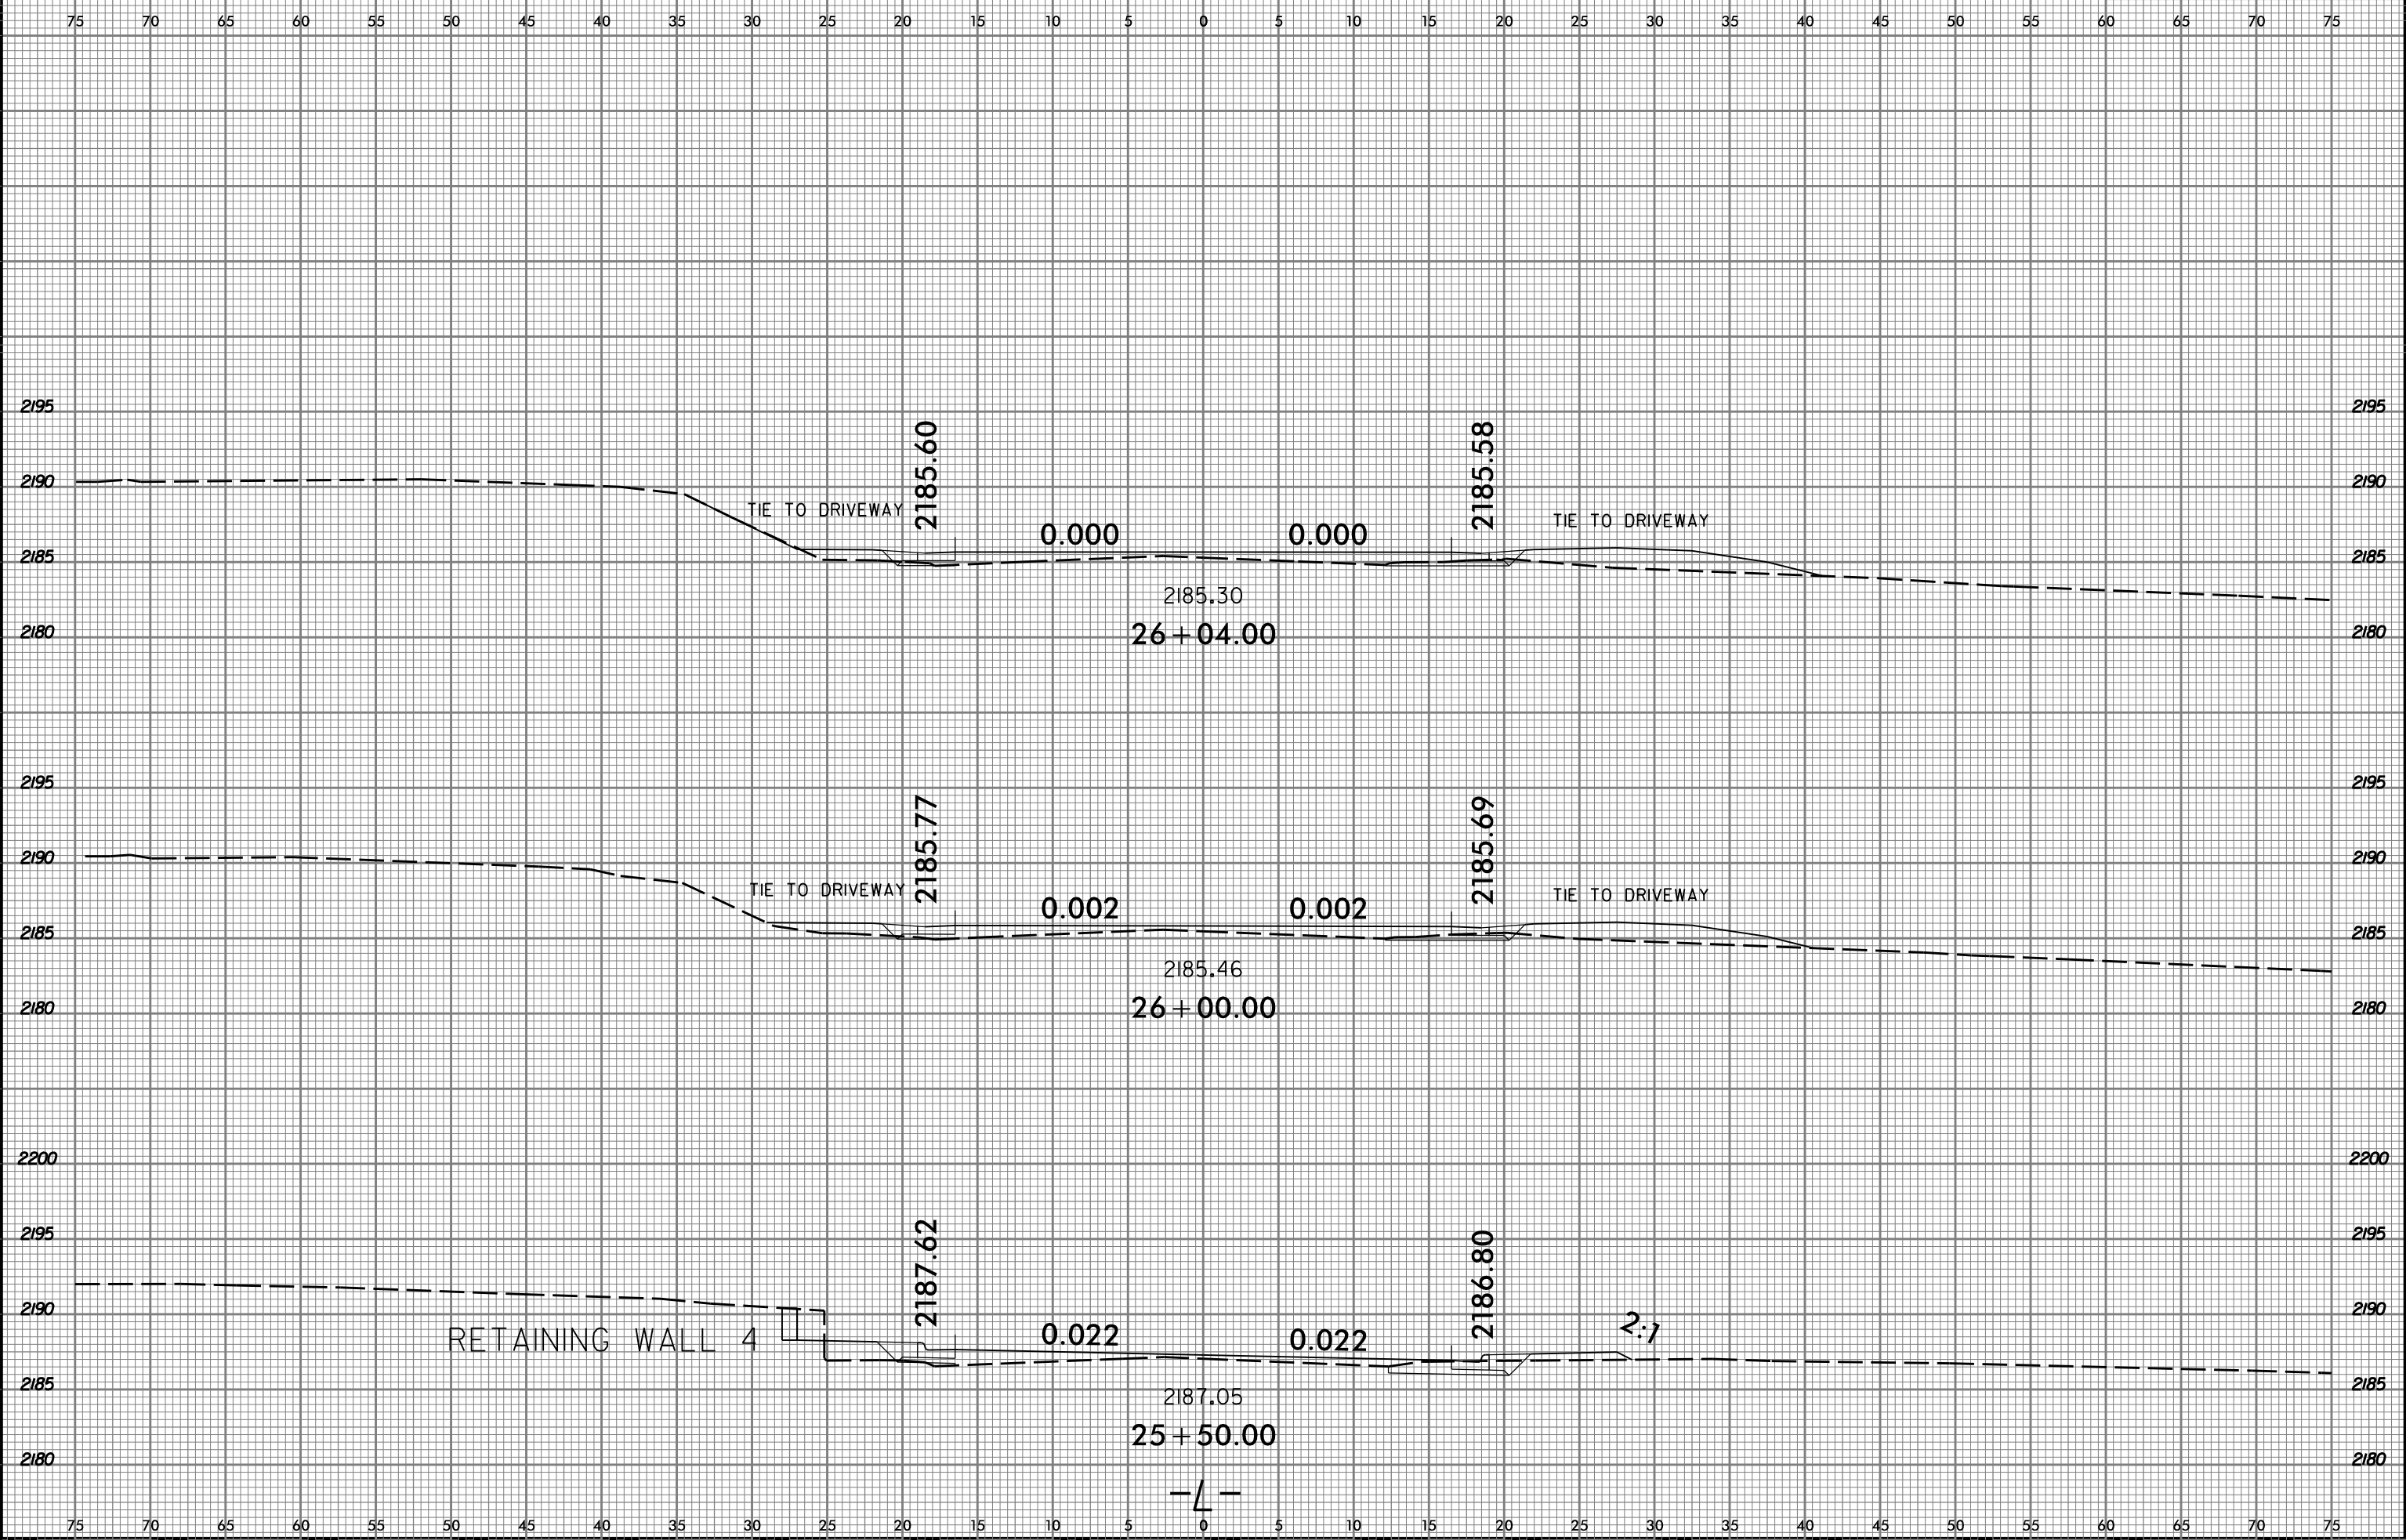

8/17/2015
J:\Projects\U5104_Rdy_xpl.L.dgn
User: jrb