


8/23/99

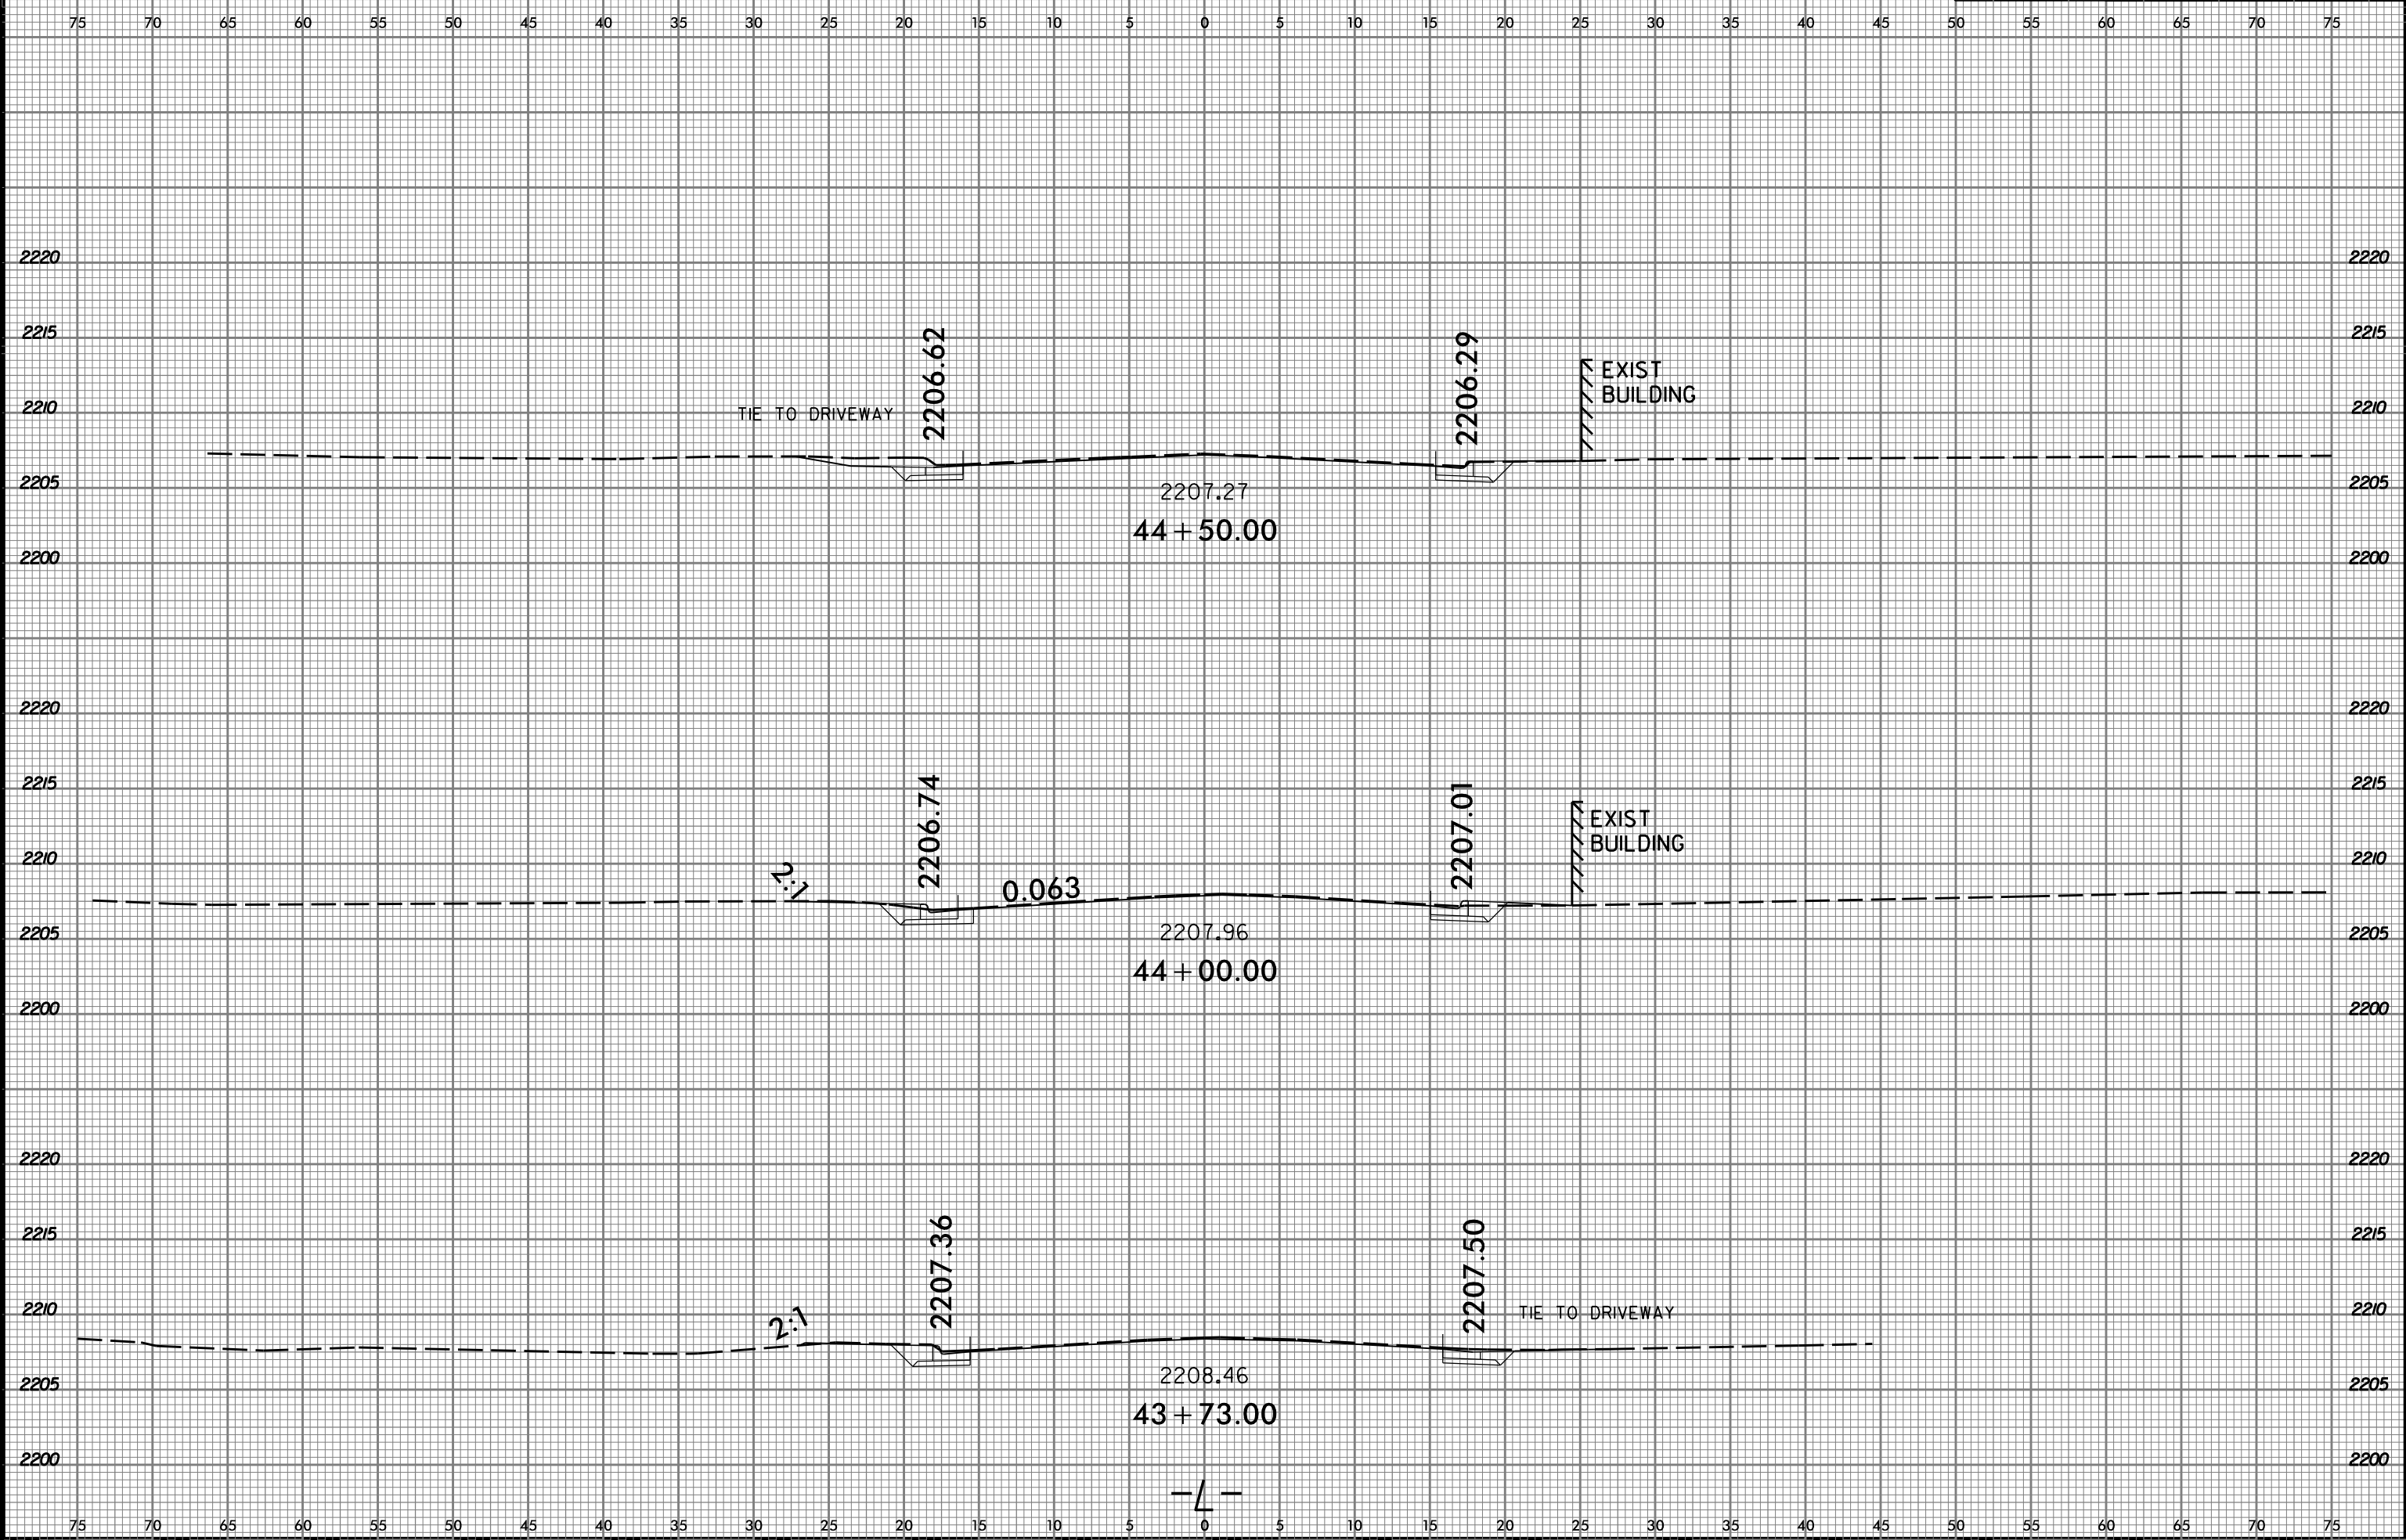

PROJ. REFERENCE NO.  
U-5104

SHEET NO.  
X-38



8/17/2015  
J:\Projects\U5104\_Rdy\_xpl.L.dgn  
User: jrb