



8/23/99

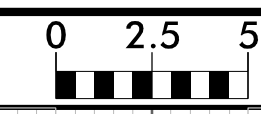

PROJ. REFERENCE NO.	SHEET NO.
U-5104	X-46

75 70 65 60 55 50 45 40 35 30 25 20 15 10 5 0 5 10 15 20 25 30 35 40 45 50 55 60 65 70 75

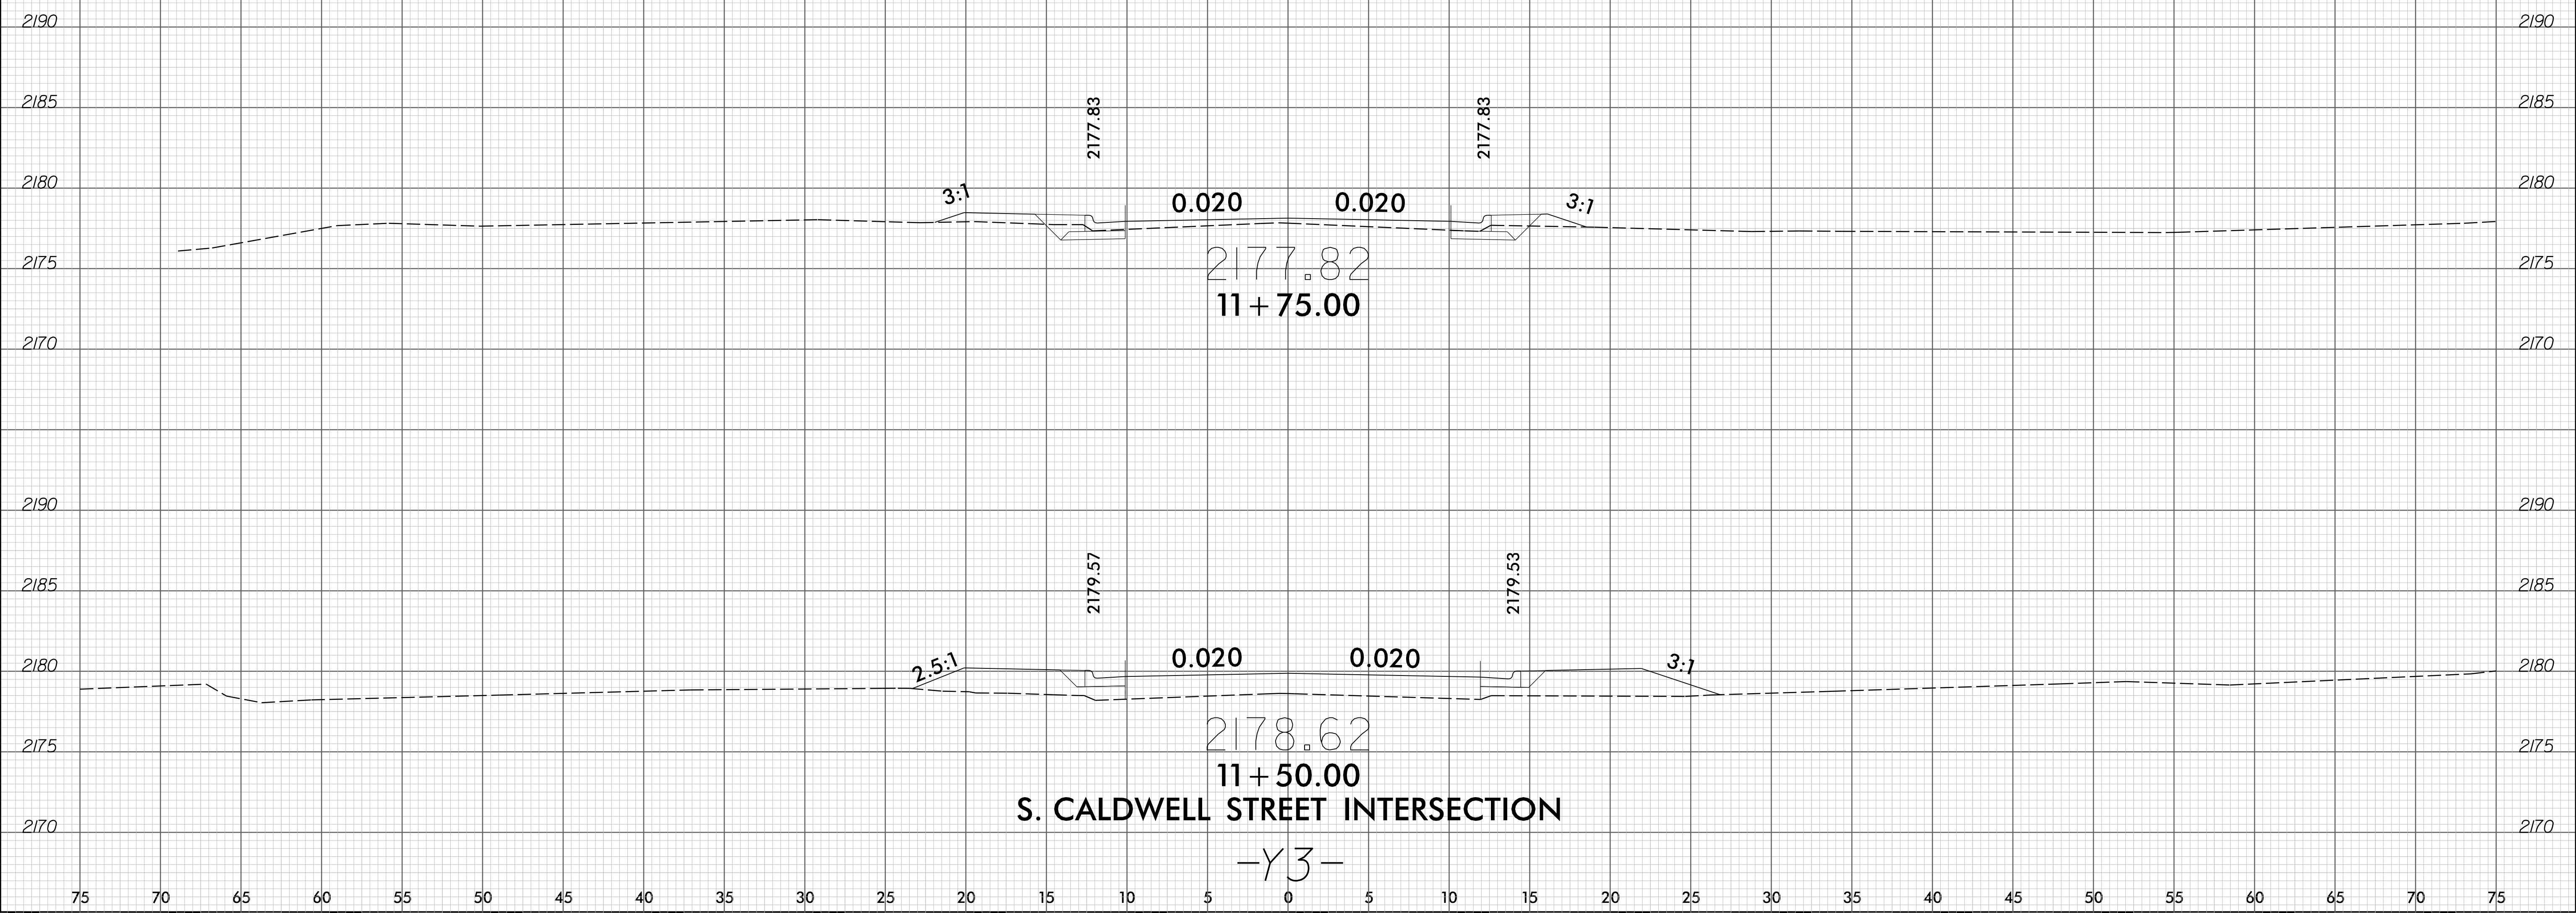

S. CALDWELL STREET INTERSECTION

-Y3-

8/4/2015
 I:\S\95104_r.dwg - xpl.Y3.dgn
 User: jharris