


8/23/99

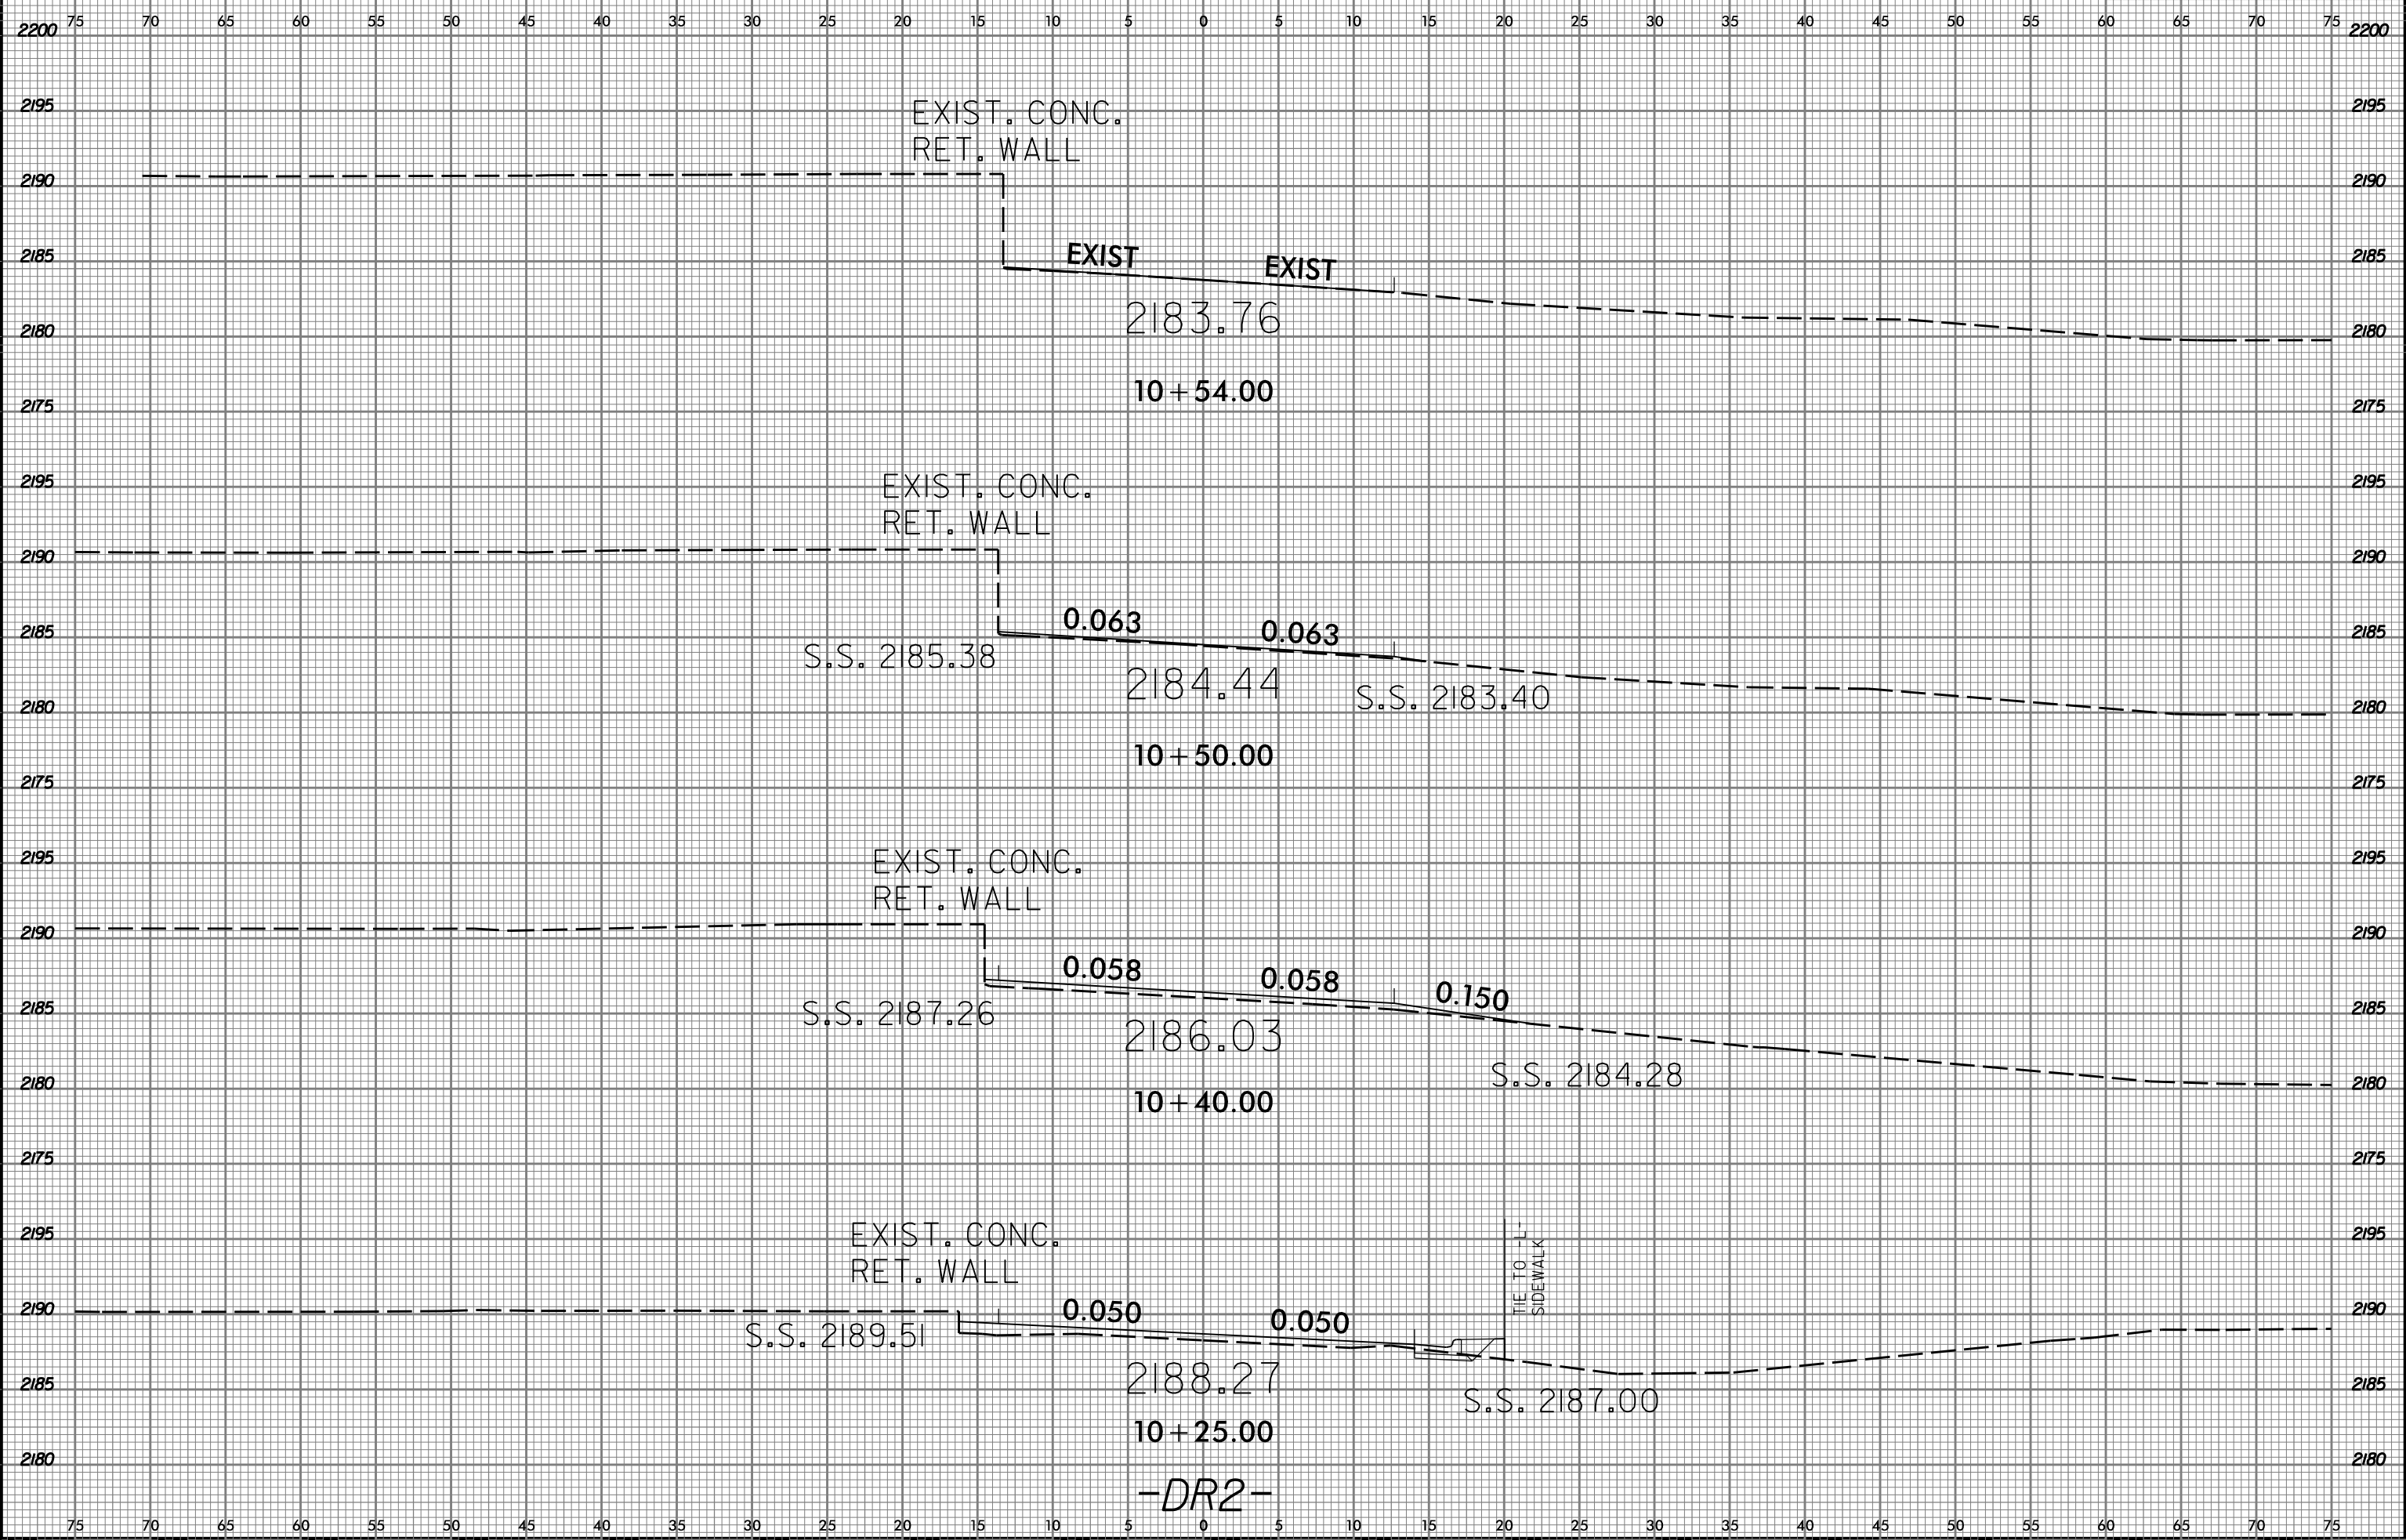

8/17/2015 11:53:53 U:\5104_Pdy_xpl_DR2.dgn