
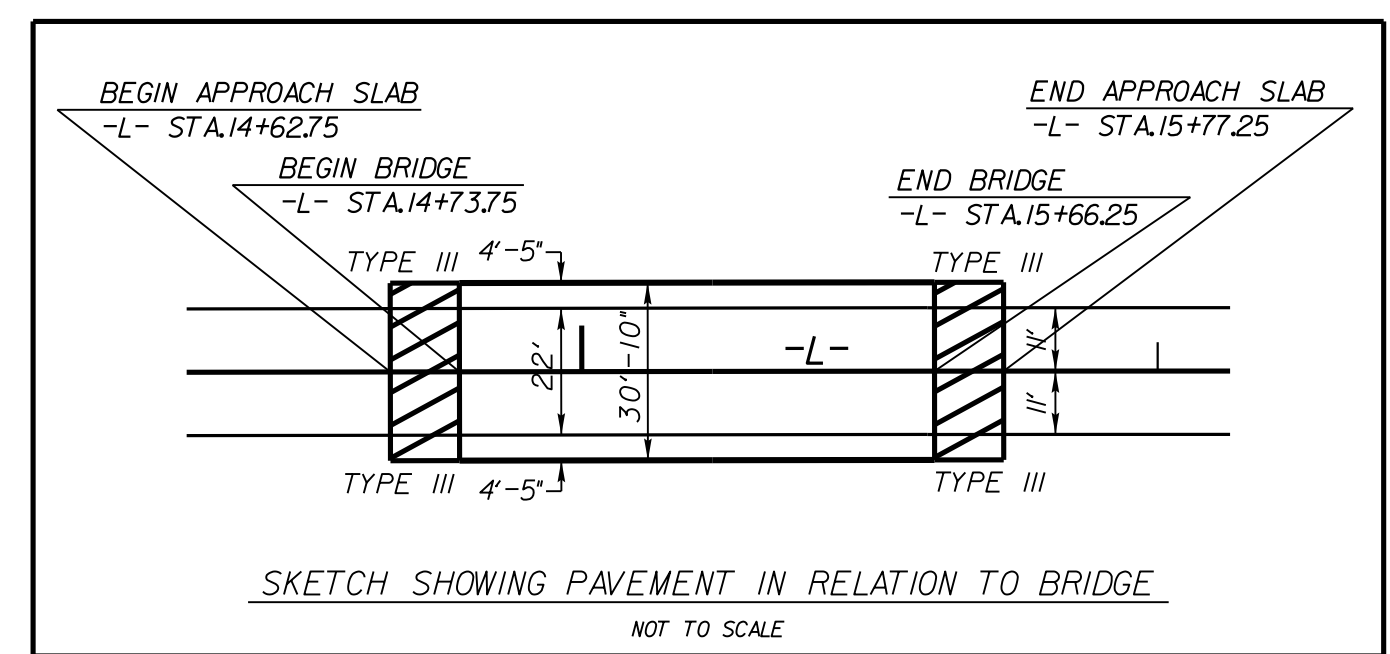
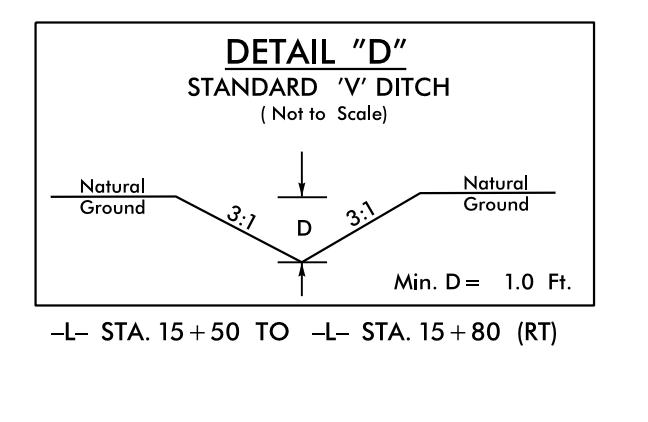
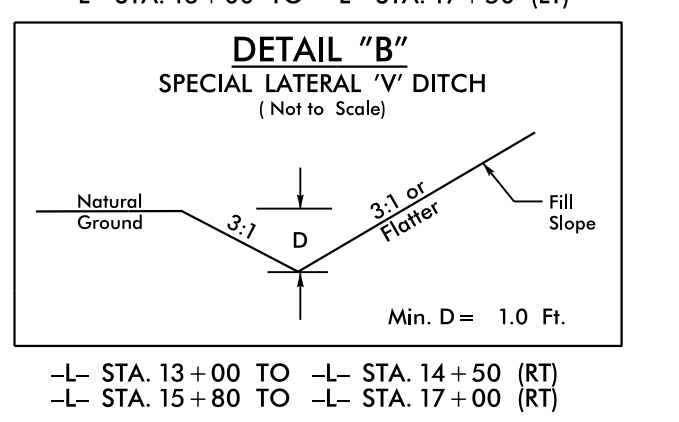
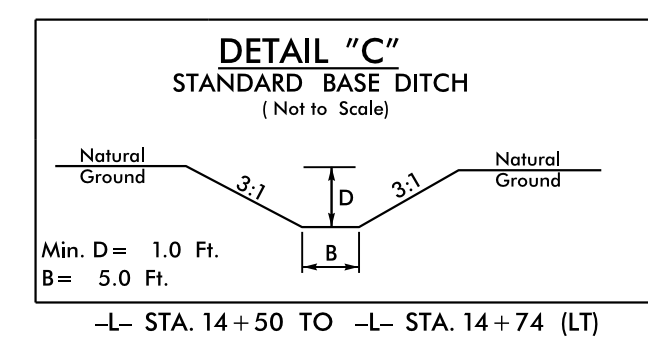
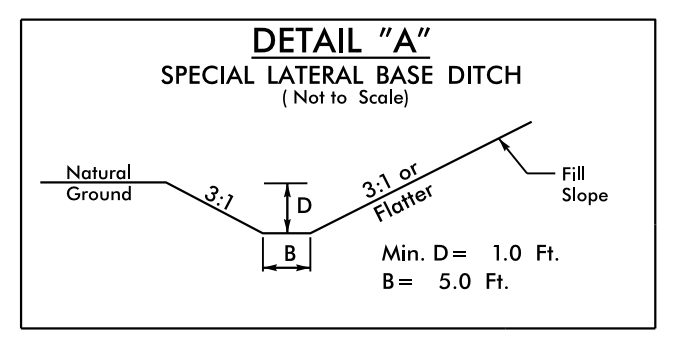


-L- CURVE DATA

PI Sta 11+08.34	PI Sta 16+24.12
$\Delta = 1^{\circ}42'34.6"$ (LT)	$\Delta = 0^{\circ}13'33.6"$ (RT)
D = 149'18.5"	D = 0'06"41.1"
L = 93.84'	L = 202.82'
T = 46.92'	T = 101.41'
R = 3,145.00'	R = 51,420.00'

NAD 83/NSRS 2007

REVISIONS

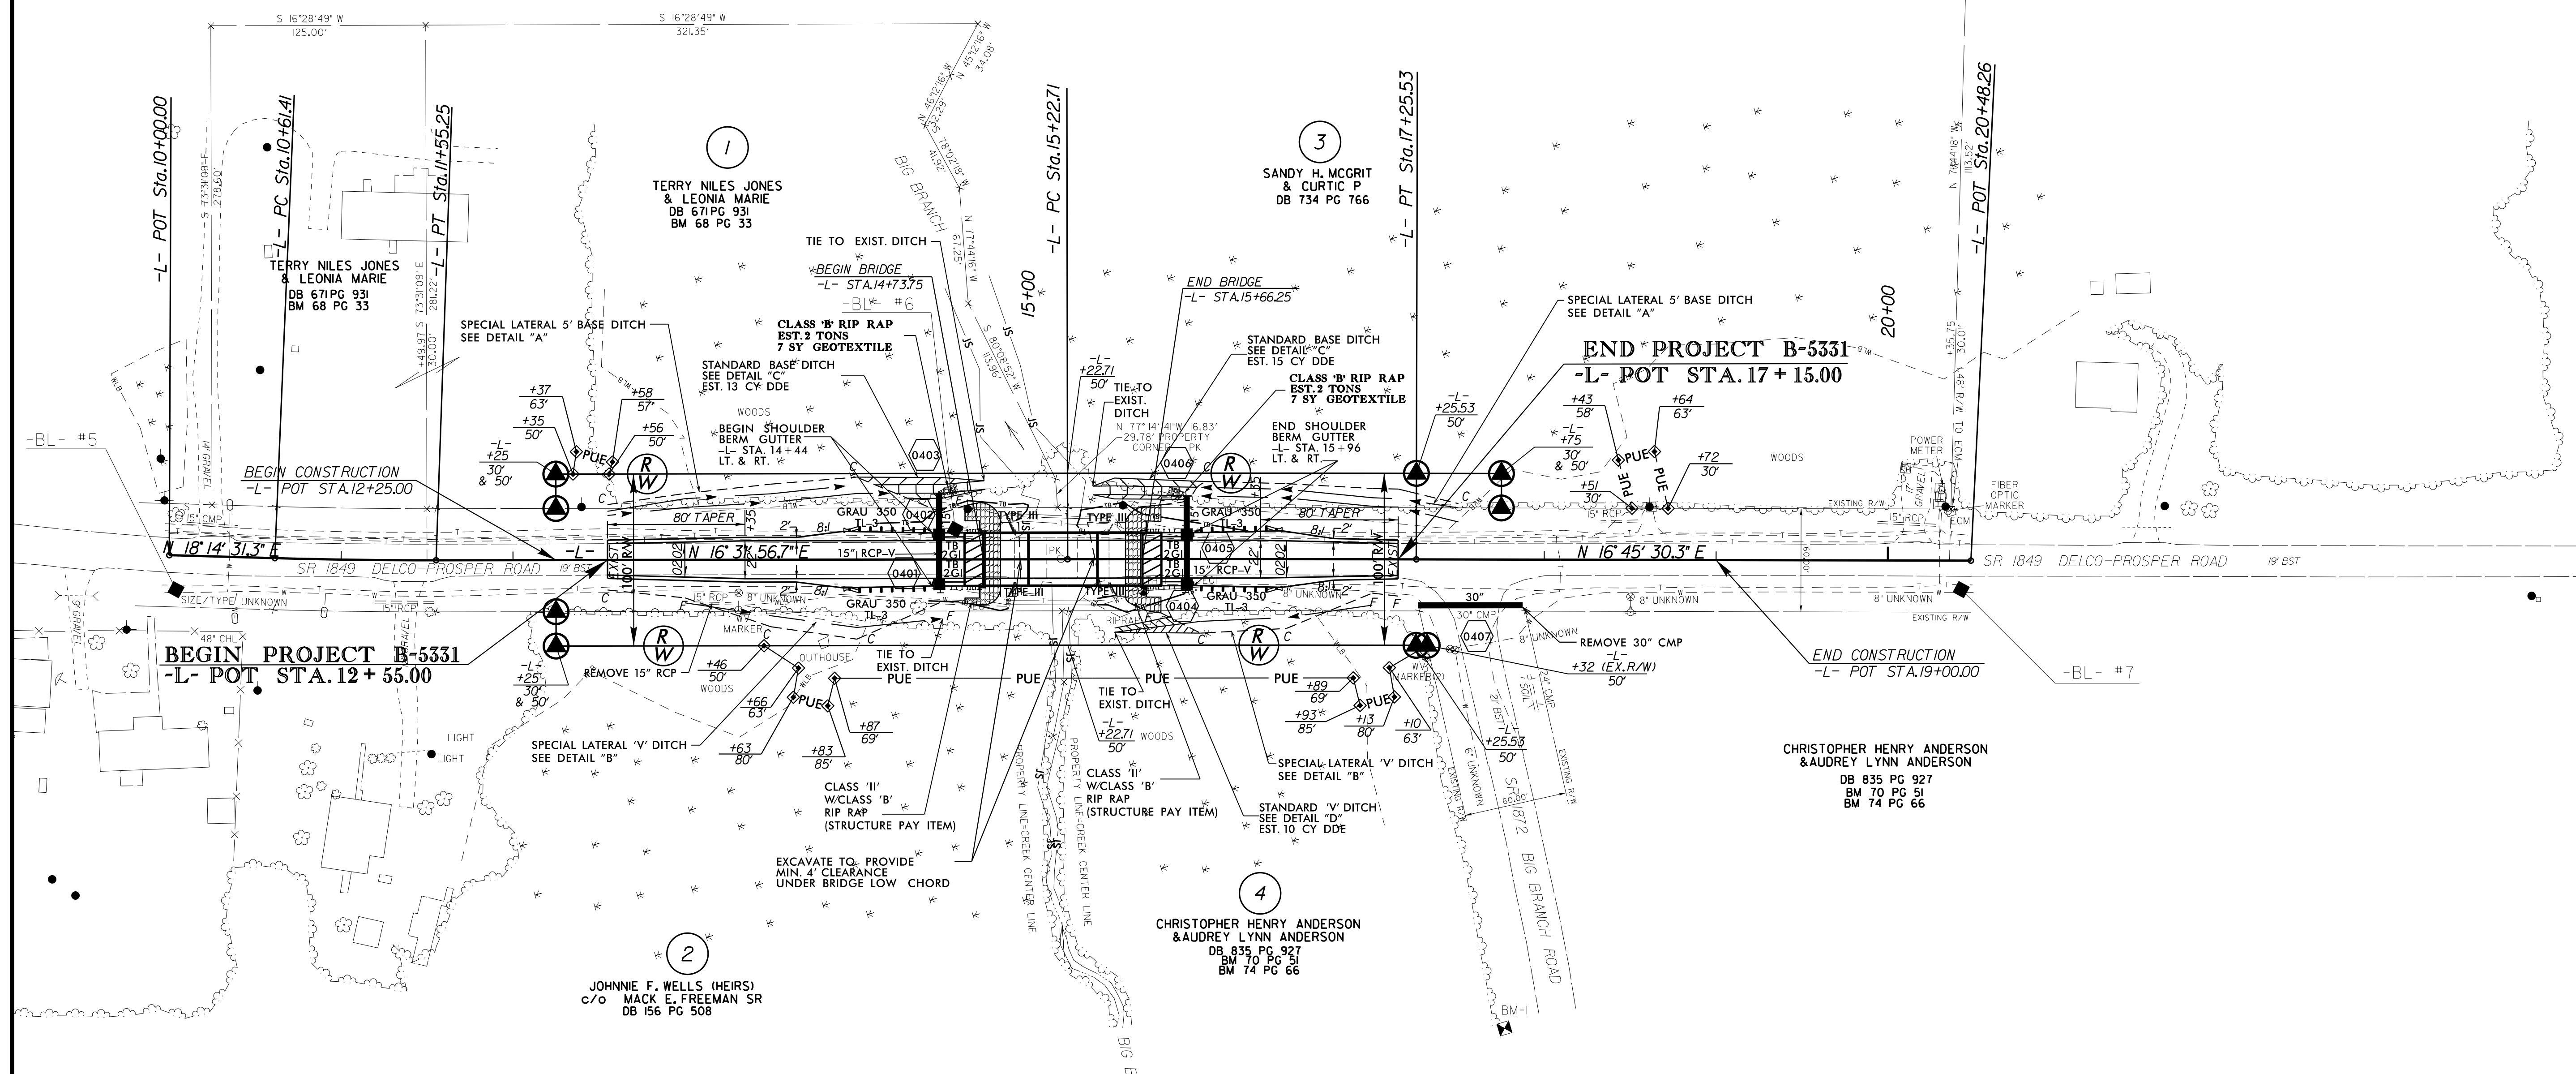

NOTES: (1) SEE SHEET 5 FOR -L- PROFILE  
(2) SEE SHEETS S-1 TO S-18 FOR STRUCTURE PLANS

17-AUG-2015 14:20 B5331.Rdy.psh.edg