


8/17/99

- NOTES:
1. ALL PIPE FOR OPEN TRENCH CONSTRUCTION SHALL BE DUCTILE IRON RESTRAINED JOINT.
 2. REFER TO SHEET UC-3 FOR PROJECT SPECIFIC NOTES.
 3. VERTICAL LOCATION OF EXISTING WATER LINE HAS BEEN ESTIMATED FROM AS-BUILT RECORDS OBTAINED FROM NCDOT.
 4. WATER LINE SHALL BE INSTALLED WITH A MINIMUM OF 3 FEET OF COVER FROM FINAL GRADE AND FROM SUBGRADE OF RIP RAP LIMITS AROUND BRIDGE ABUTMENT.

PROJECT REFERENCE NO. B-5331	SHEET NO. UC-4
DESIGNED BY: SAG	
DRAWN BY: SAG	
CHECKED BY: KCZ	
APPROVED BY: KCZ	
REVISED:	
NORTH CAROLINA DEPARTMENT OF TRANSPORTATION UTILITIES ENGINEERING SEC. PHONE: (919) 707-6690 FAX: (919) 250-4151	
UTILITY CONSTRUCTION PLANS ONLY	

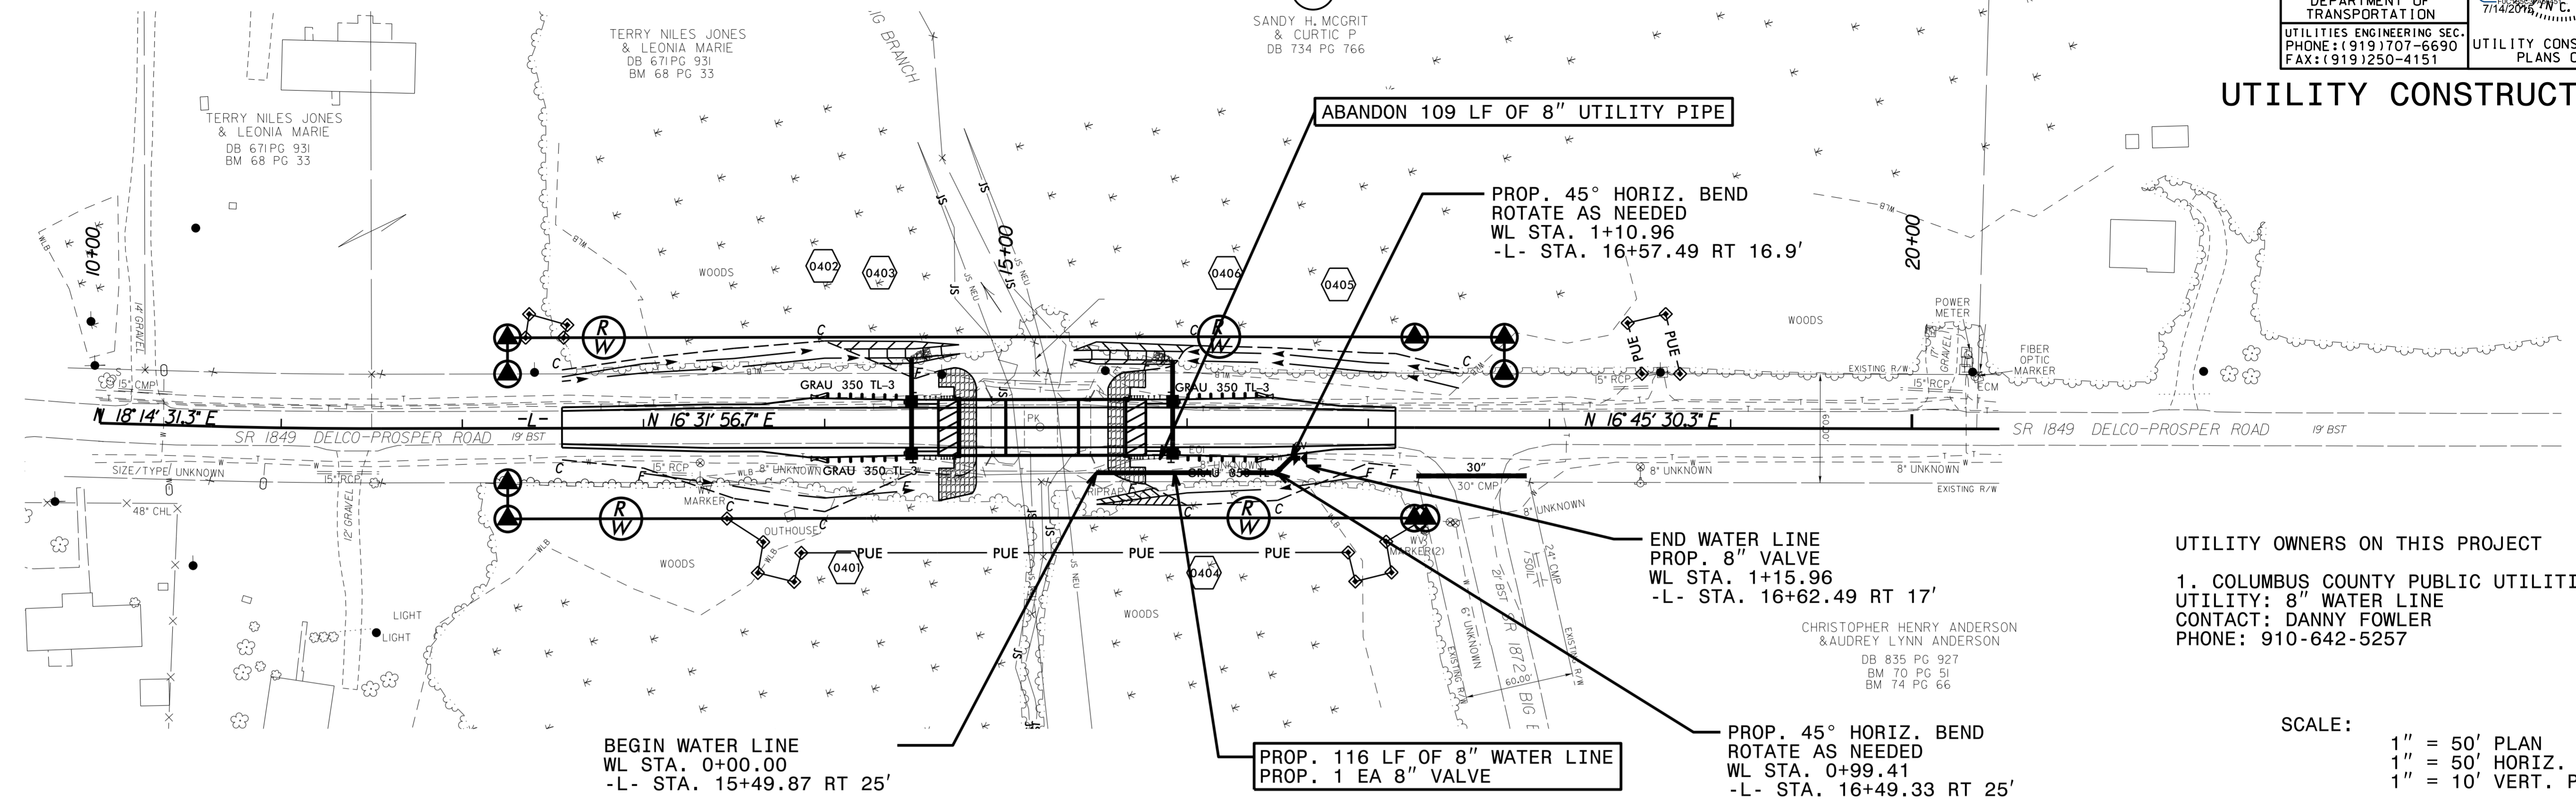


UTILITY OWNERS ON THIS PROJECT

1. COLUMBUS COUNTY PUBLIC UTILITIES
 UTILITY: 8" WATER LINE
 CONTACT: DANNY FOWLER
 PHONE: 910-642-5257

SCALE:

1" = 50' PLAN
 1" = 50' HORIZ. PFL
 1" = 10' VERT. PFL

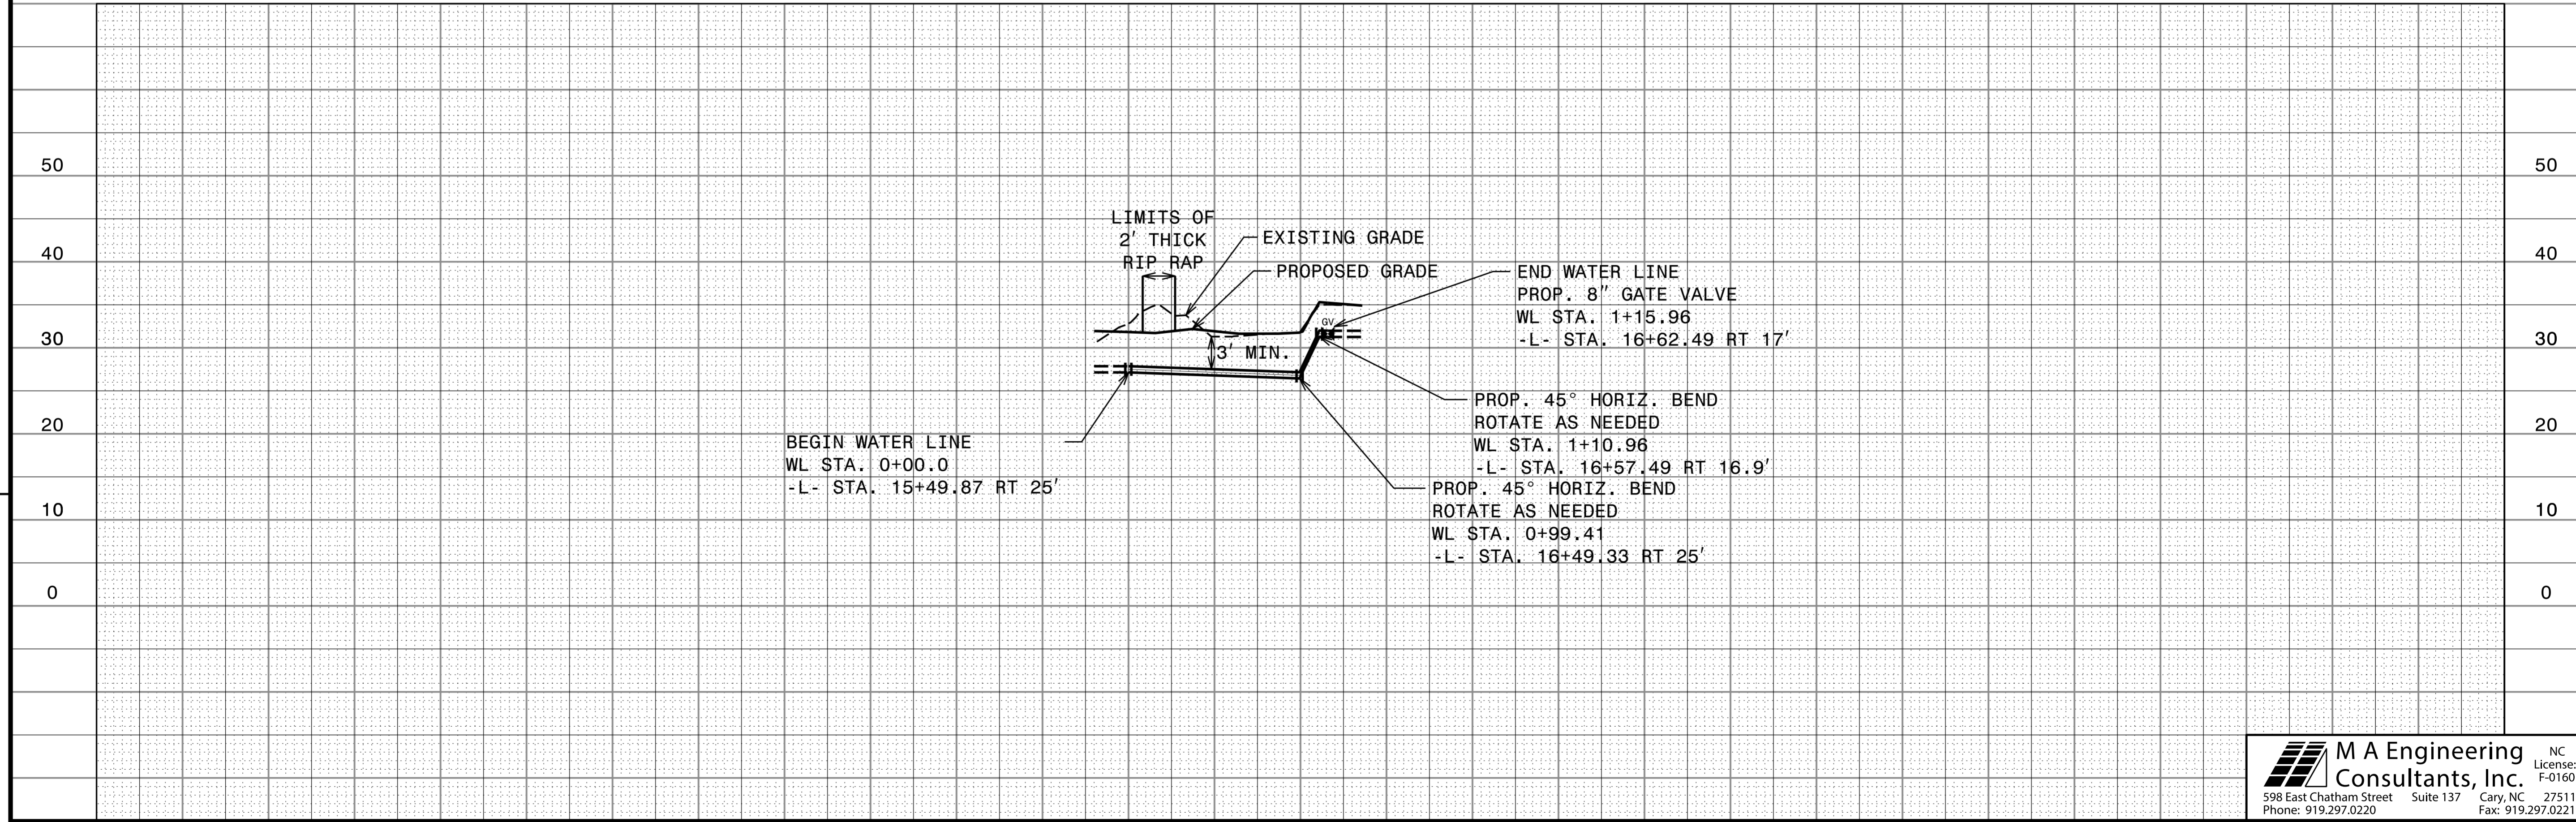

0+00 1+00