


PLAN OF UNIT
SPANS A & C

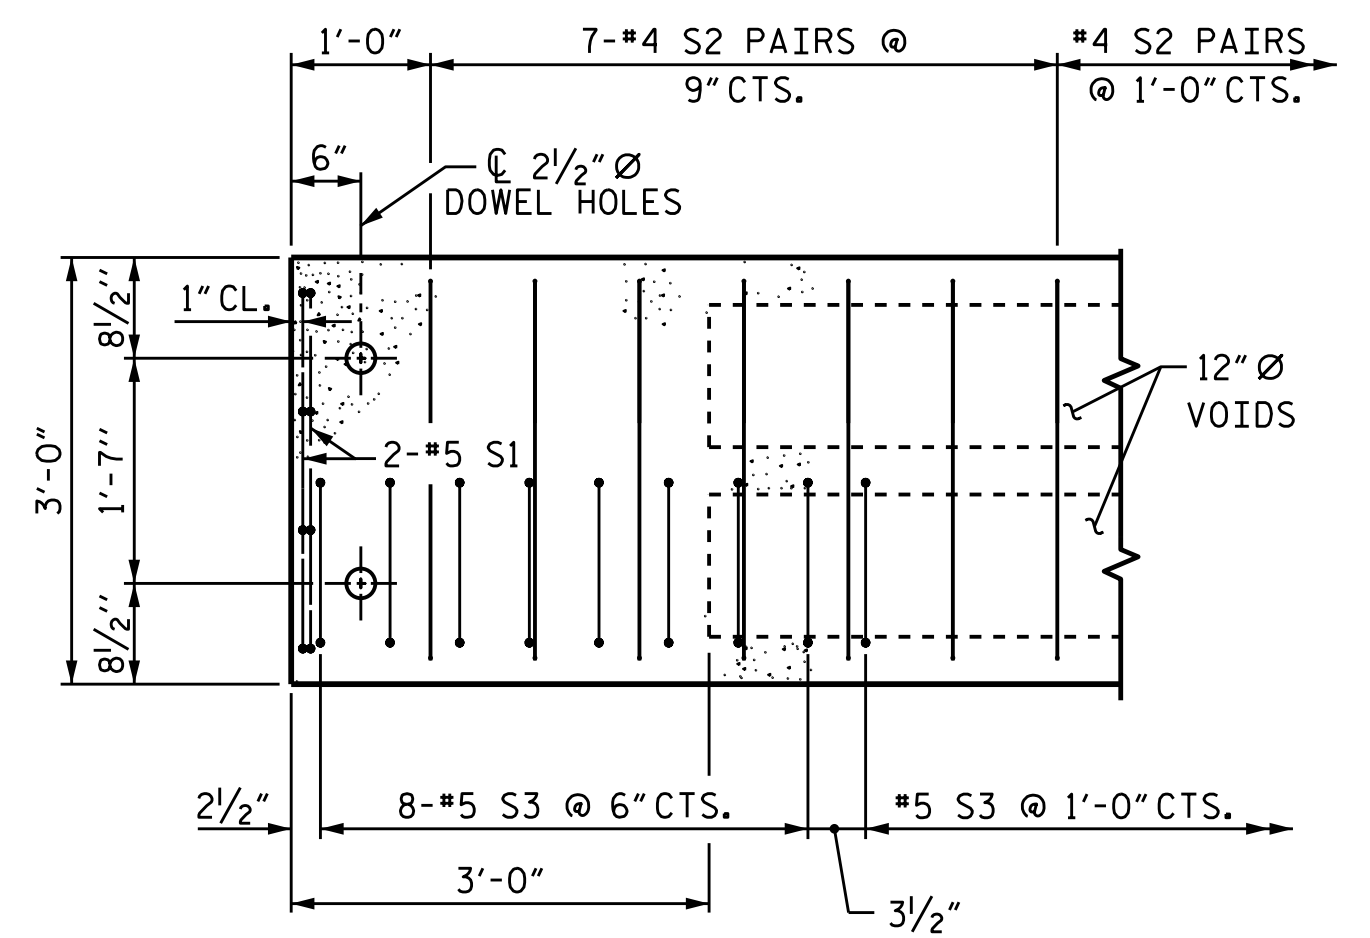


DETAIL "A"

(TYPICAL EACH END OF UNIT)
NOTE: EXTERIOR UNIT SHOWN - INTERIOR UNIT SIMILAR EXCEPT OMIT #5 S3 BARS.

PROJECT NO. B-5331
COLUMBUS COUNTY
STATION: 15+20.00 -L-

SHEET 2 OF 5

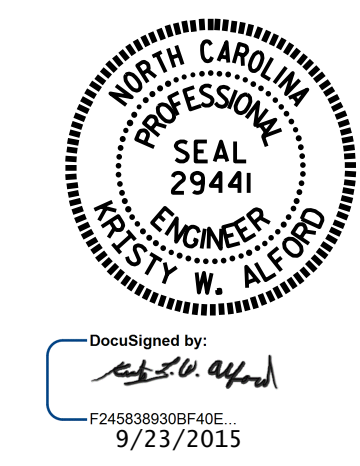

STATE OF NORTH CAROLINA DEPARTMENT OF TRANSPORTATION RALEIGH					
PLAN OF 25' UNIT 30'-10" CLEAR ROADWAY 90° SKEW					
SHEET NO. S-6					
TOTAL SHEETS 18					
REVISIONS					
NO.	BY:	DATE:	NO.	BY:	DATE:
1			3		
2			4		

ASSEMBLED BY : D.SHACKELFORD	DATE : 01/15
CHECKED BY : J.P. ADAMS	DATE : 02/15
DRAWN BY : DGE	3/09
CHECKED BY : BCH	3/09
REV. 12/5/11	MAA/AAC
REV. 8/14	MAA/TMG