



# -LRPA-

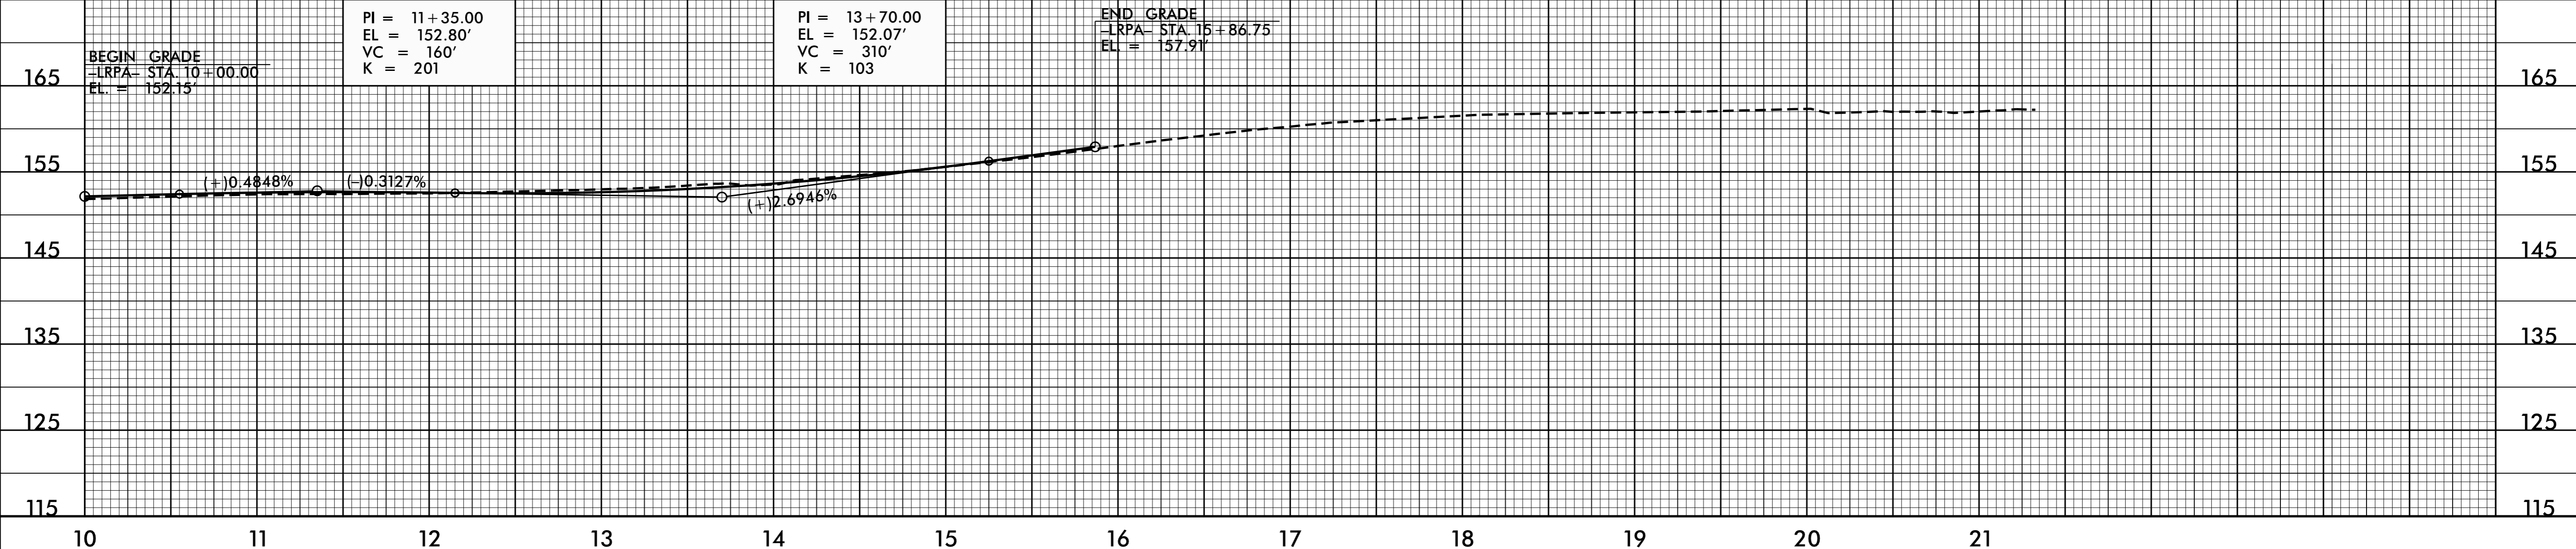

# -LRPD-

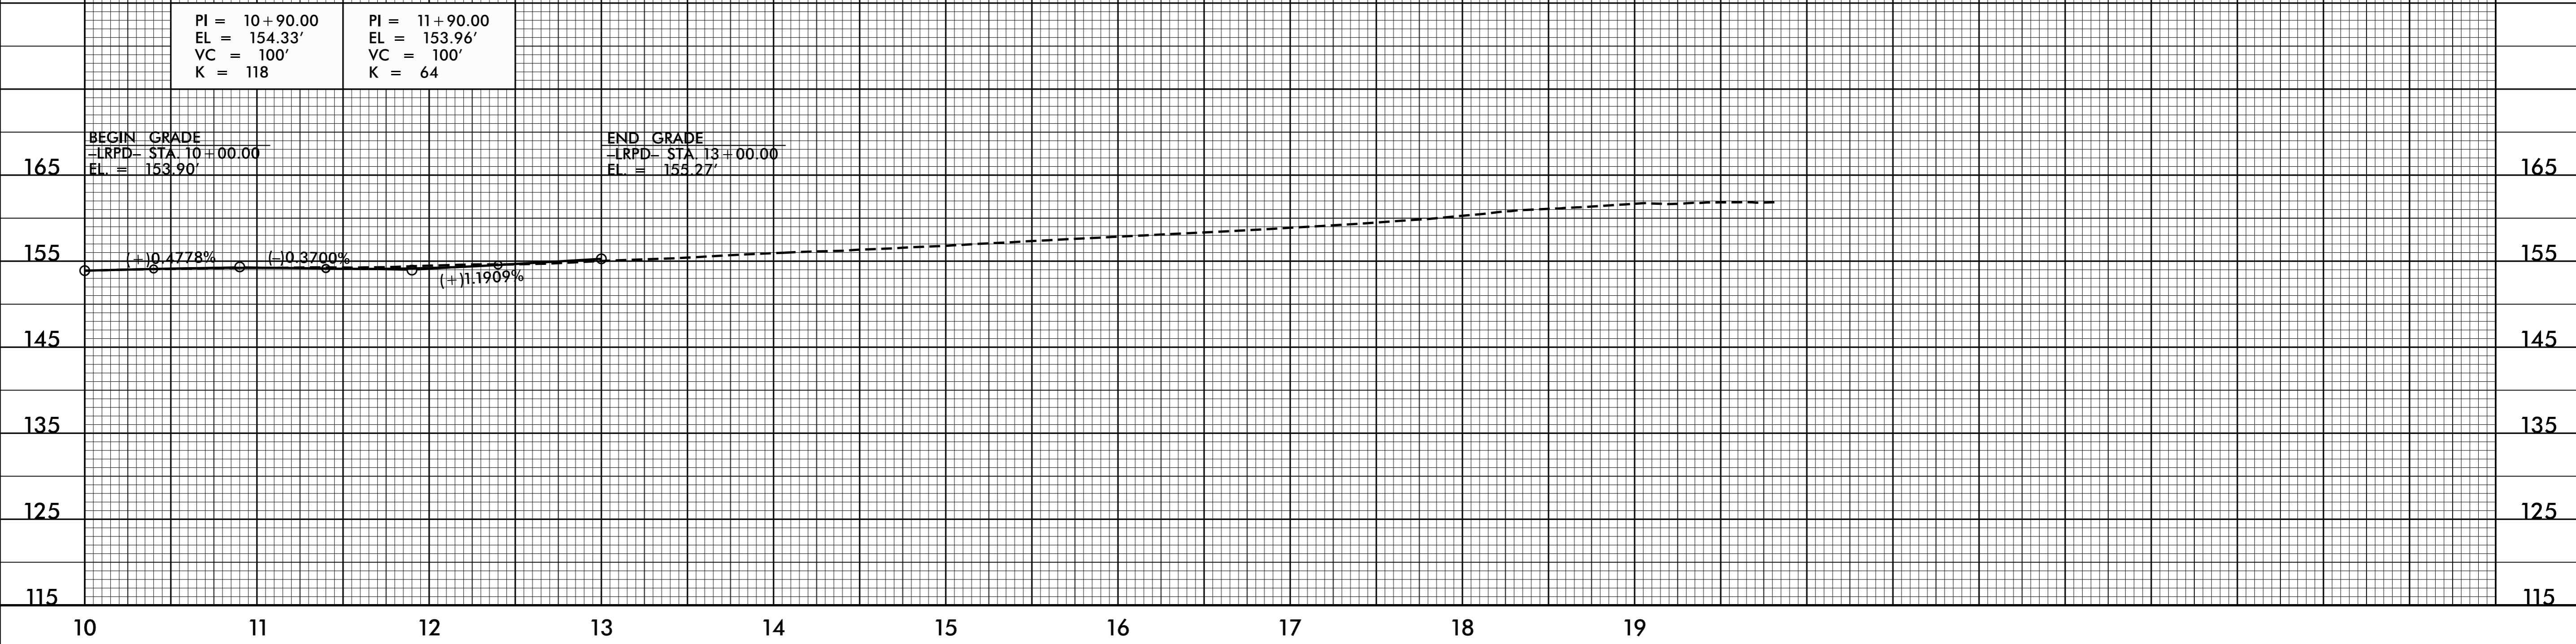

5/28/99

I:\AUG-2015\1616\13318BB\_Rdy.plt.dgn  
 13318BB.dwg  
 8/28/15