



-NB-

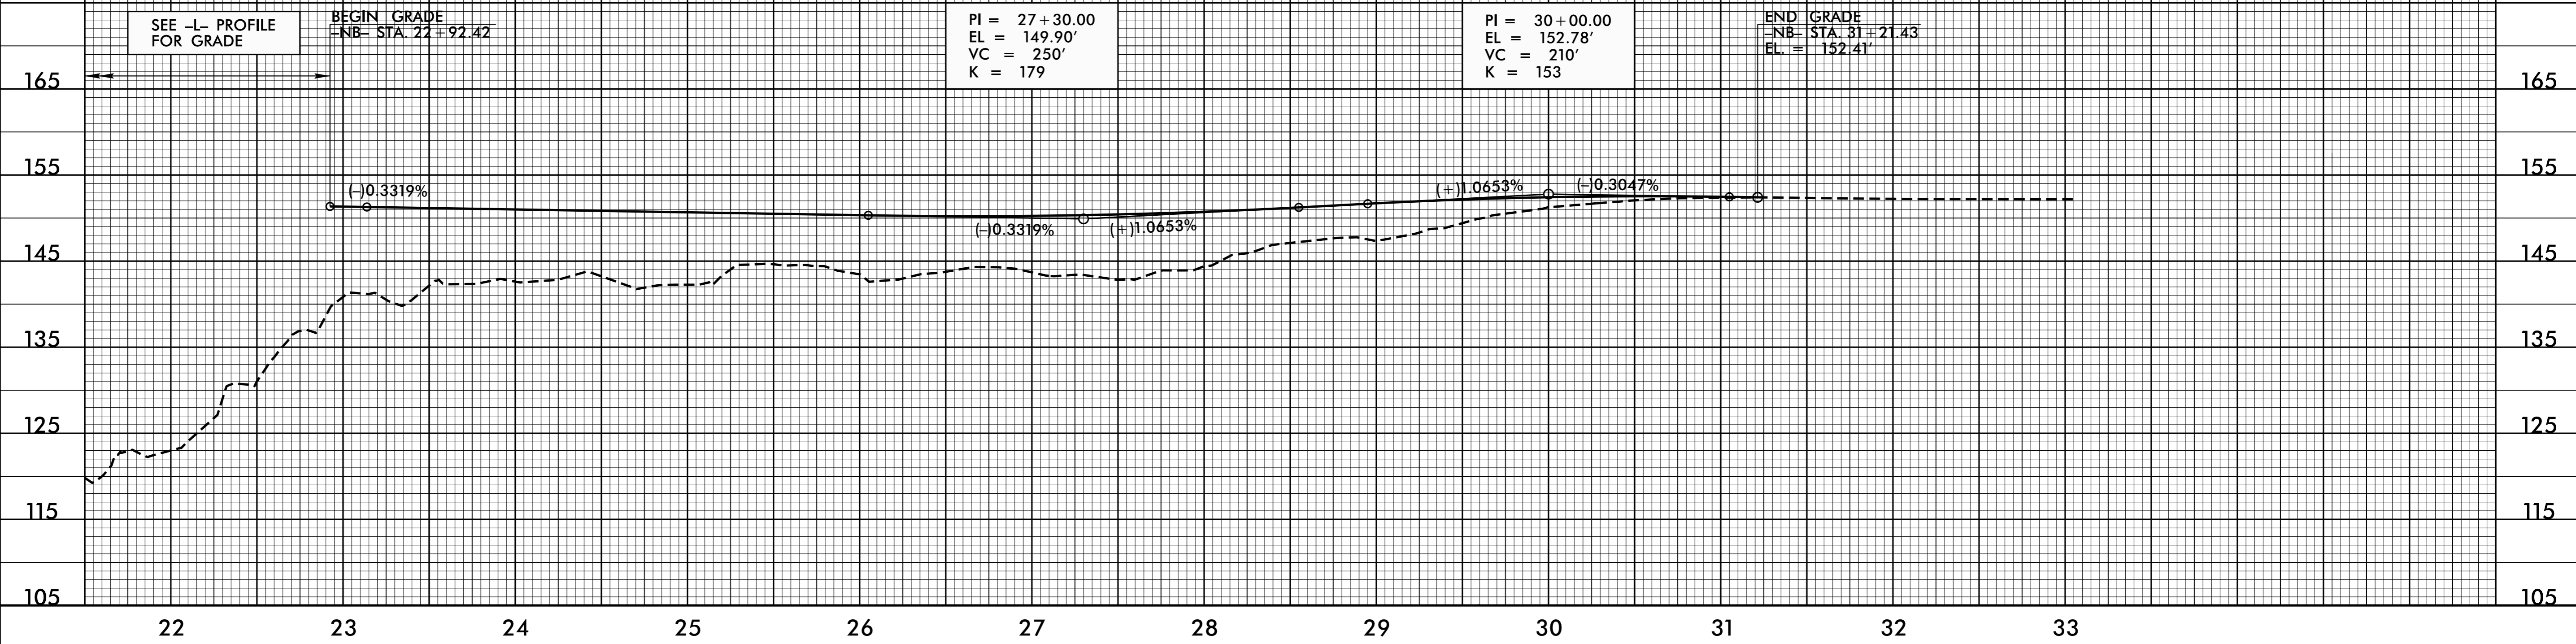

-SB-

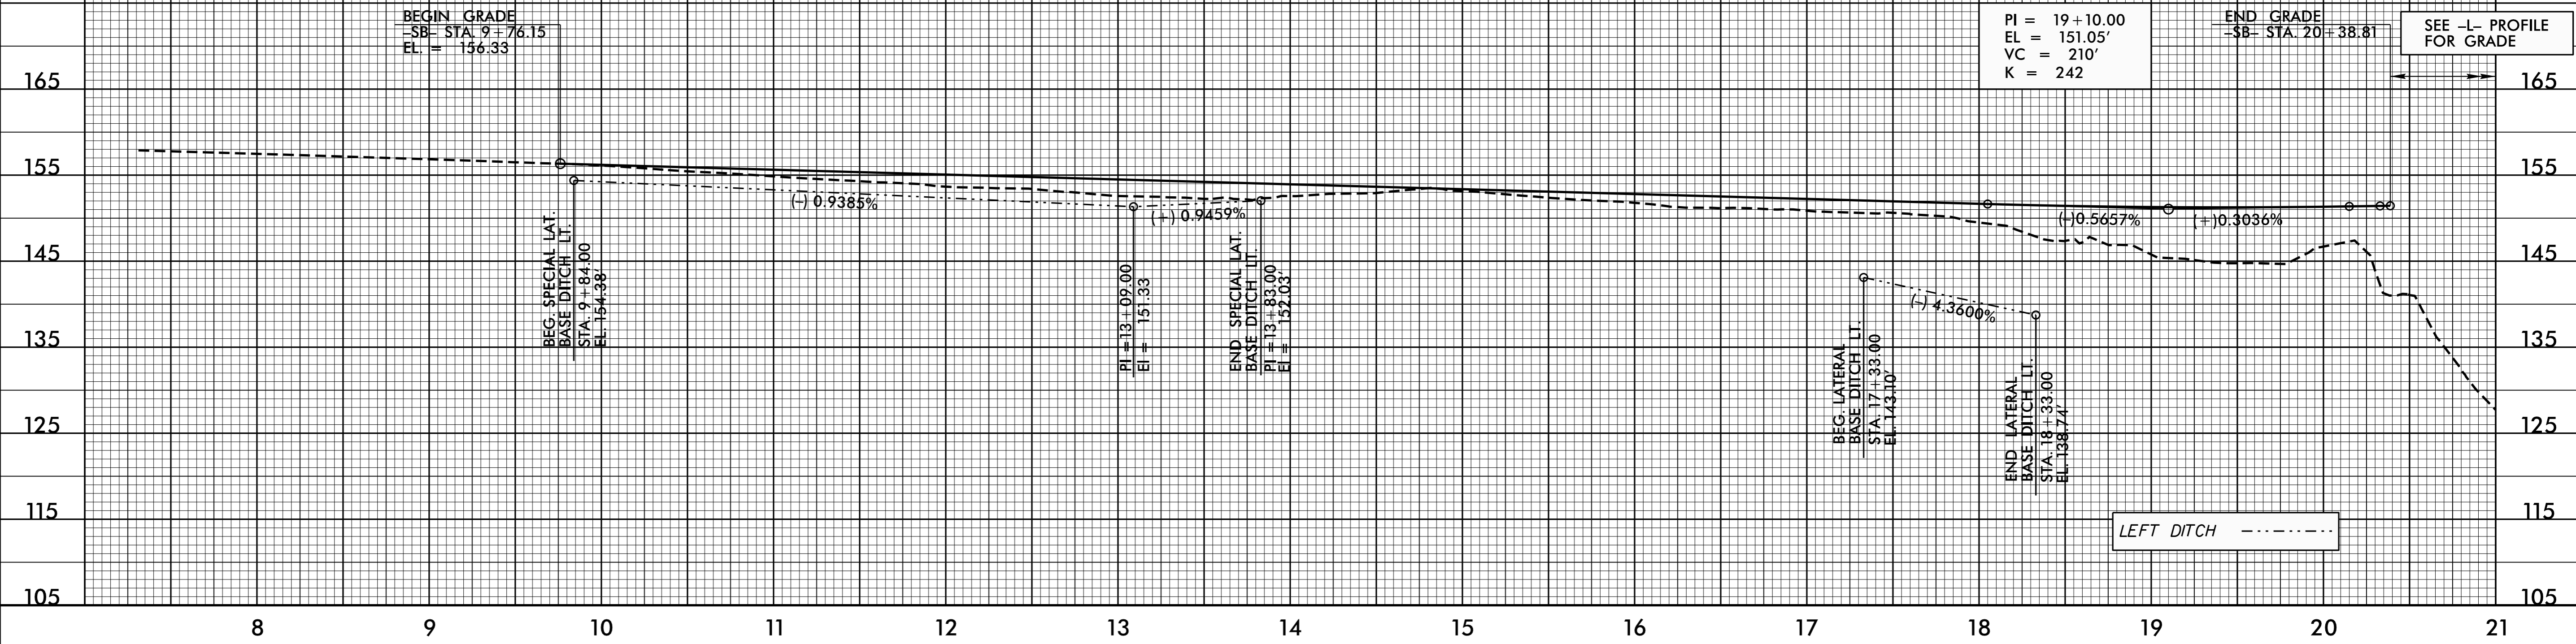

5/28/99
 10-AUG-2015 16:19 \\13318BB-Rdy.plt.dgn
 443307525R14WE 8.848