



-SB-

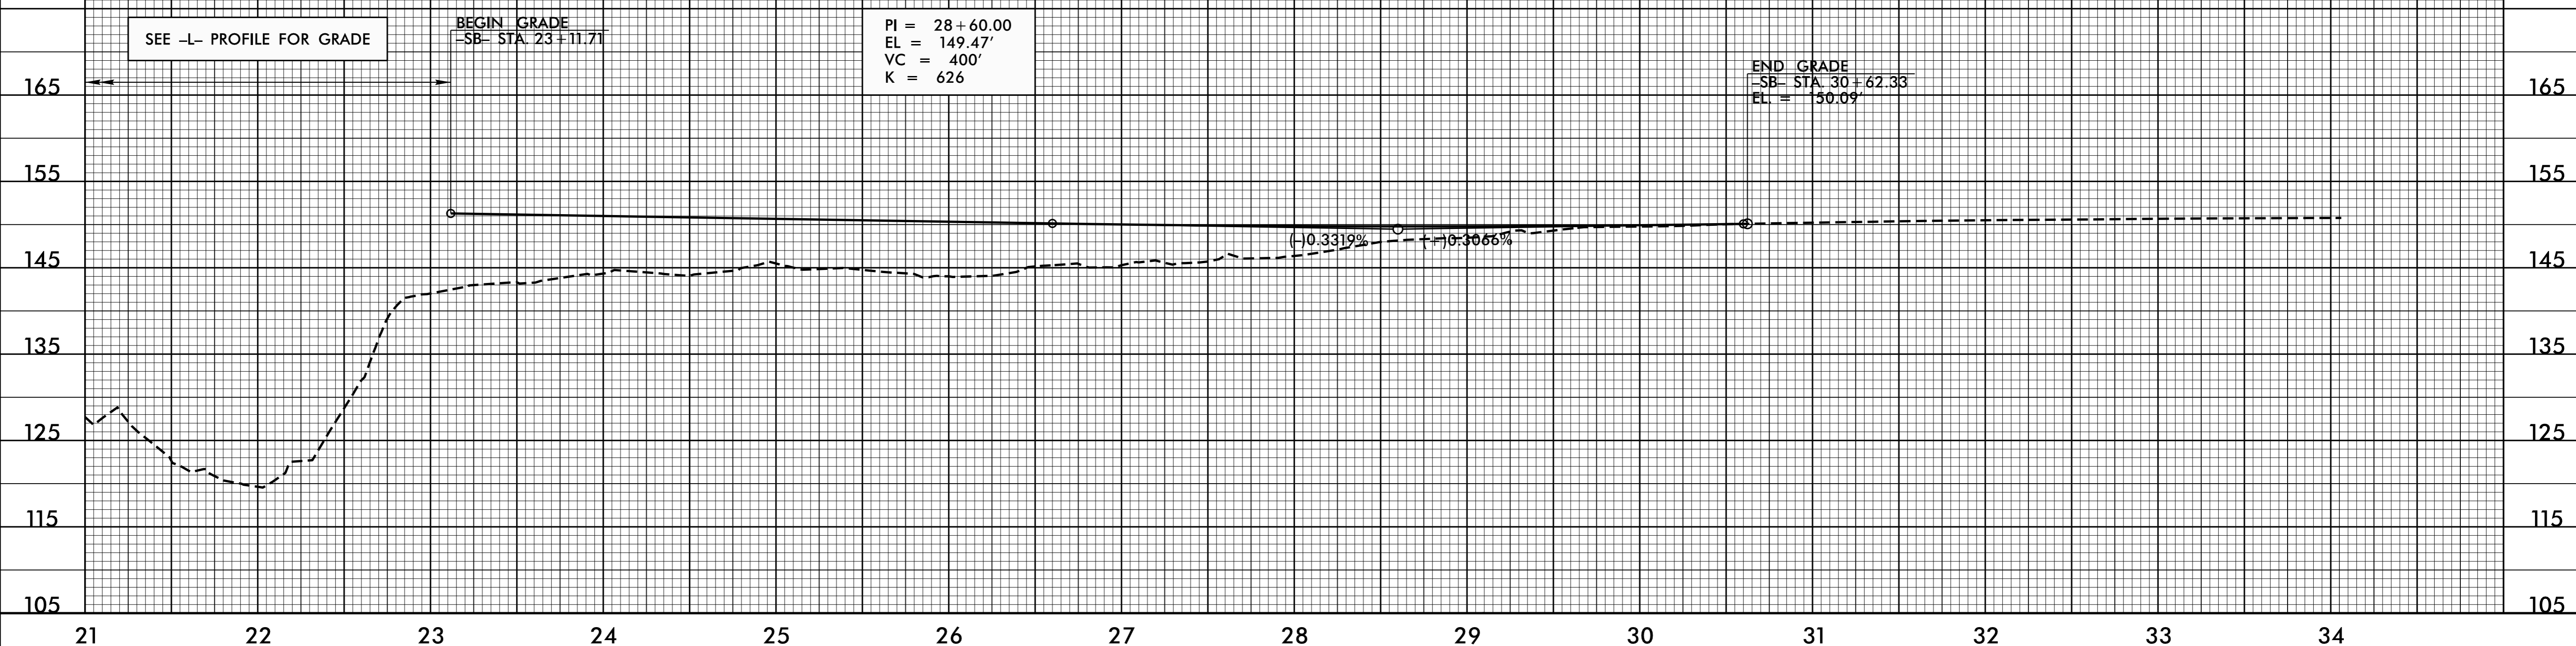

-SBRPA-

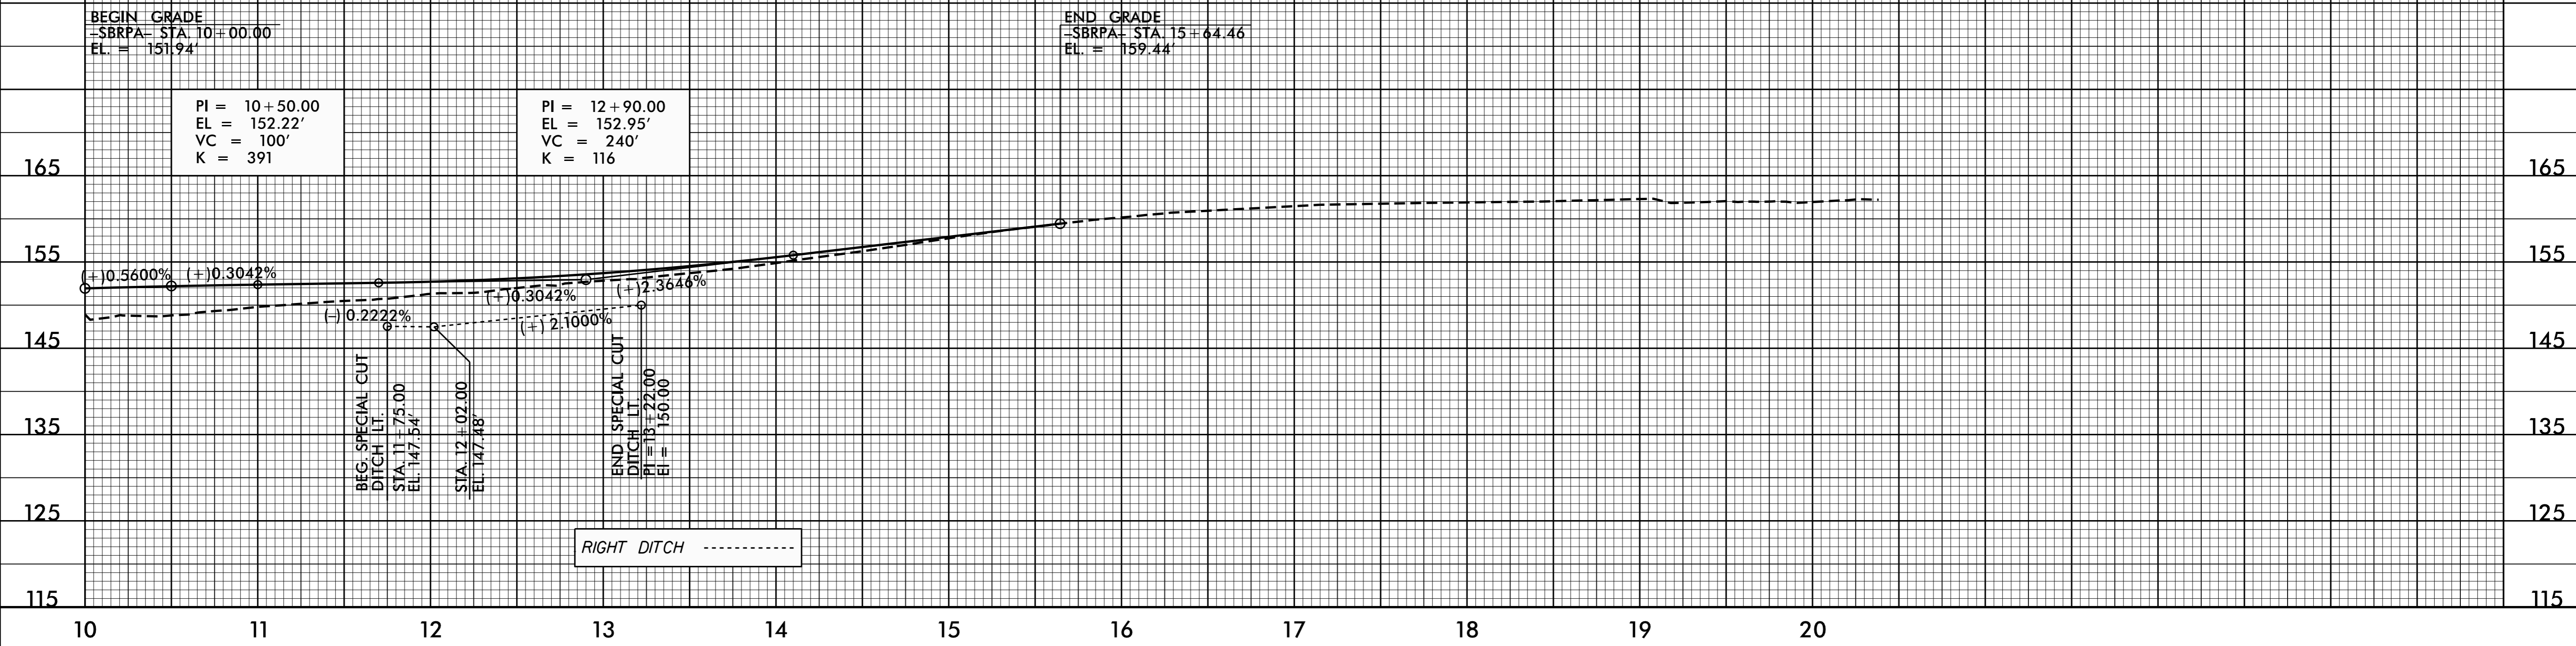

5/28/99
 10-AUG-2015 16:20 \\13318BB_Rdy.pfl.dgn
 443307582848