


USE DRUMS AT 10' SPACING TO CLOSE EXIT 105 SB OFF-RAMP

CMS-1	
MESSAGE NO. 1	MESSAGE NO. 2
EXIT 105 CLOSED	FOLLOW DETOUR EXIT 102
CHANGEABLE MESSAGE SIGN	


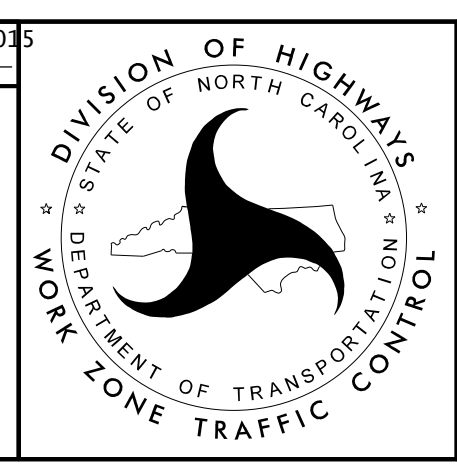


SEE TMP-2C FOR SPECIAL SIGN DESIGN

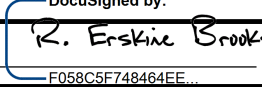

APPROVED:  DATE: 9/22/2015

SEAL

BAGLEY RD OFFRAMP DETOUR ROUTE

PLOT DRIVER: NCDOT_pdf_mono_eng_100.plt
 USER: erbrooks
 DATE: 7/30/2015
 TIME: 4:08:17 PM
 FILE: p:\NWAPP\TFA01\SouthEast_Tampa\Documents\000166\CON079\59\000000000227910\06_00_Project_Design\I-3318BB\TrafficControl\TCP\I-3318_TMP-02C.dgn

REVISIONS