



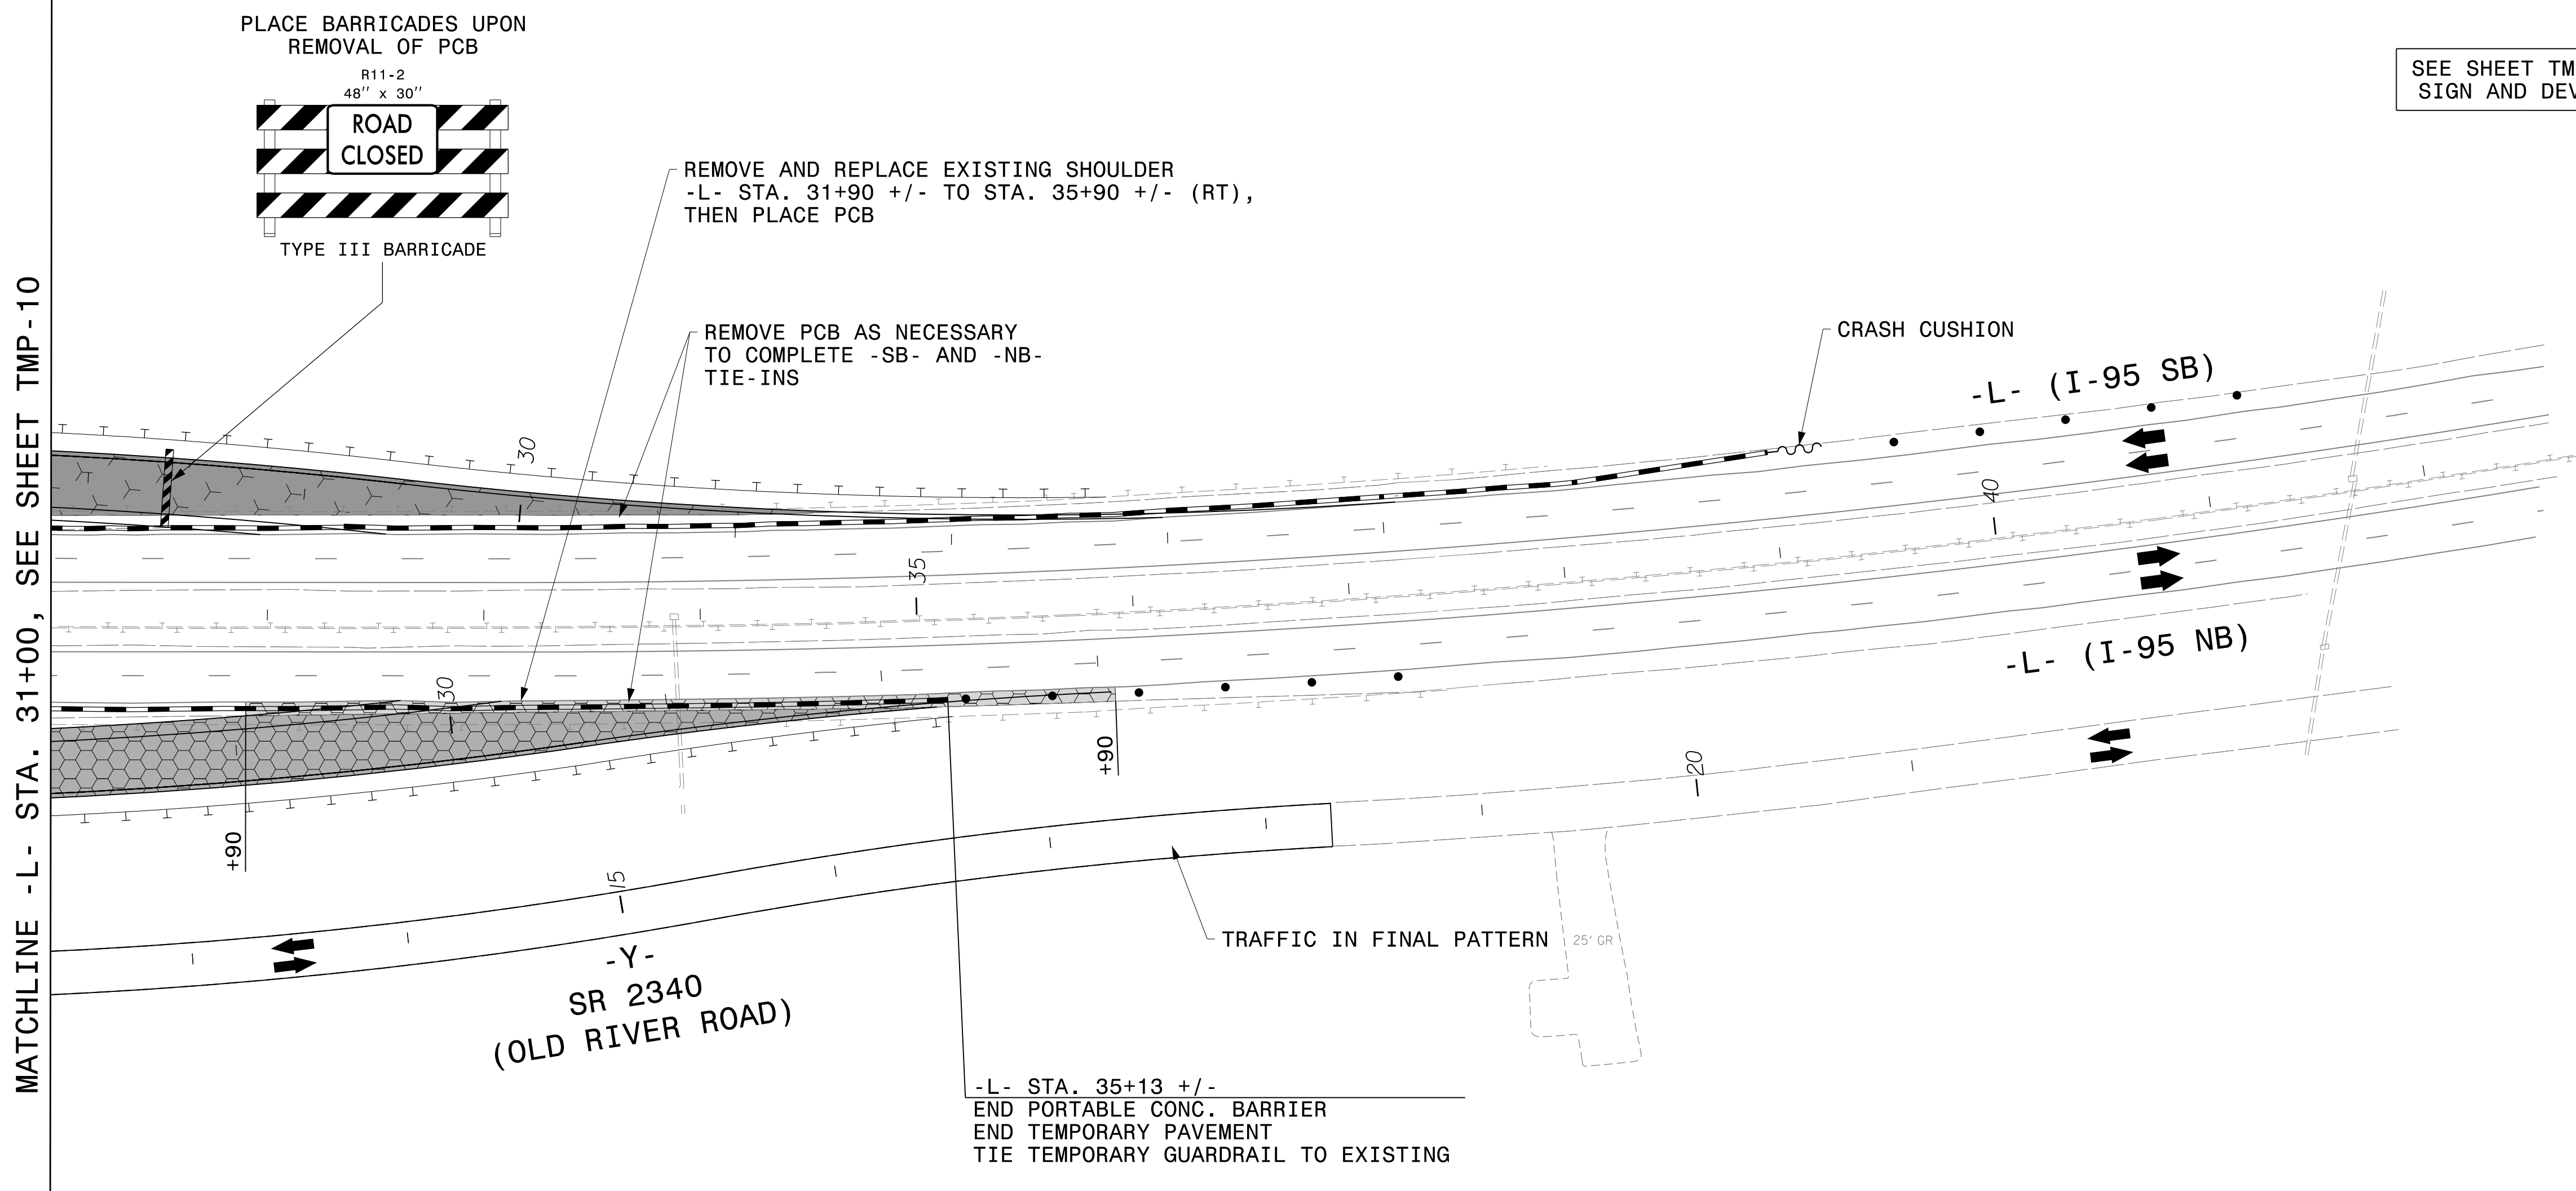

SEE SHEET TMP-2A FOR ADVANCE WARNING SIGN AND DEVICE PLACEMENT LOCATIONS

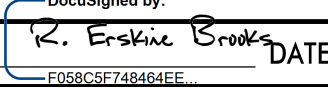

REVISIONS

PLOT DRIVER: NCDOT\_pdf\_color\_eng\_100.plt  
 USER: erbrooks  
 PENTABLE: NCDOT\_tcp.tbl  
 DATE: 8/3/2015  
 TIME: 12:03:24 PM  
 FILE: p:\p\WAPP\TFA01\SouthEast\_Tampa\Documents\000166\CON007959\000000000227910\06\_00\_Project\_Design\I-3318BB\TrafficControl\TCP-I-3318BB\_TMP-11.dgn

APPROVED:  DATE: 9/22/2015 		PHASE I, STEPS 5-10
--	---	---------------------