
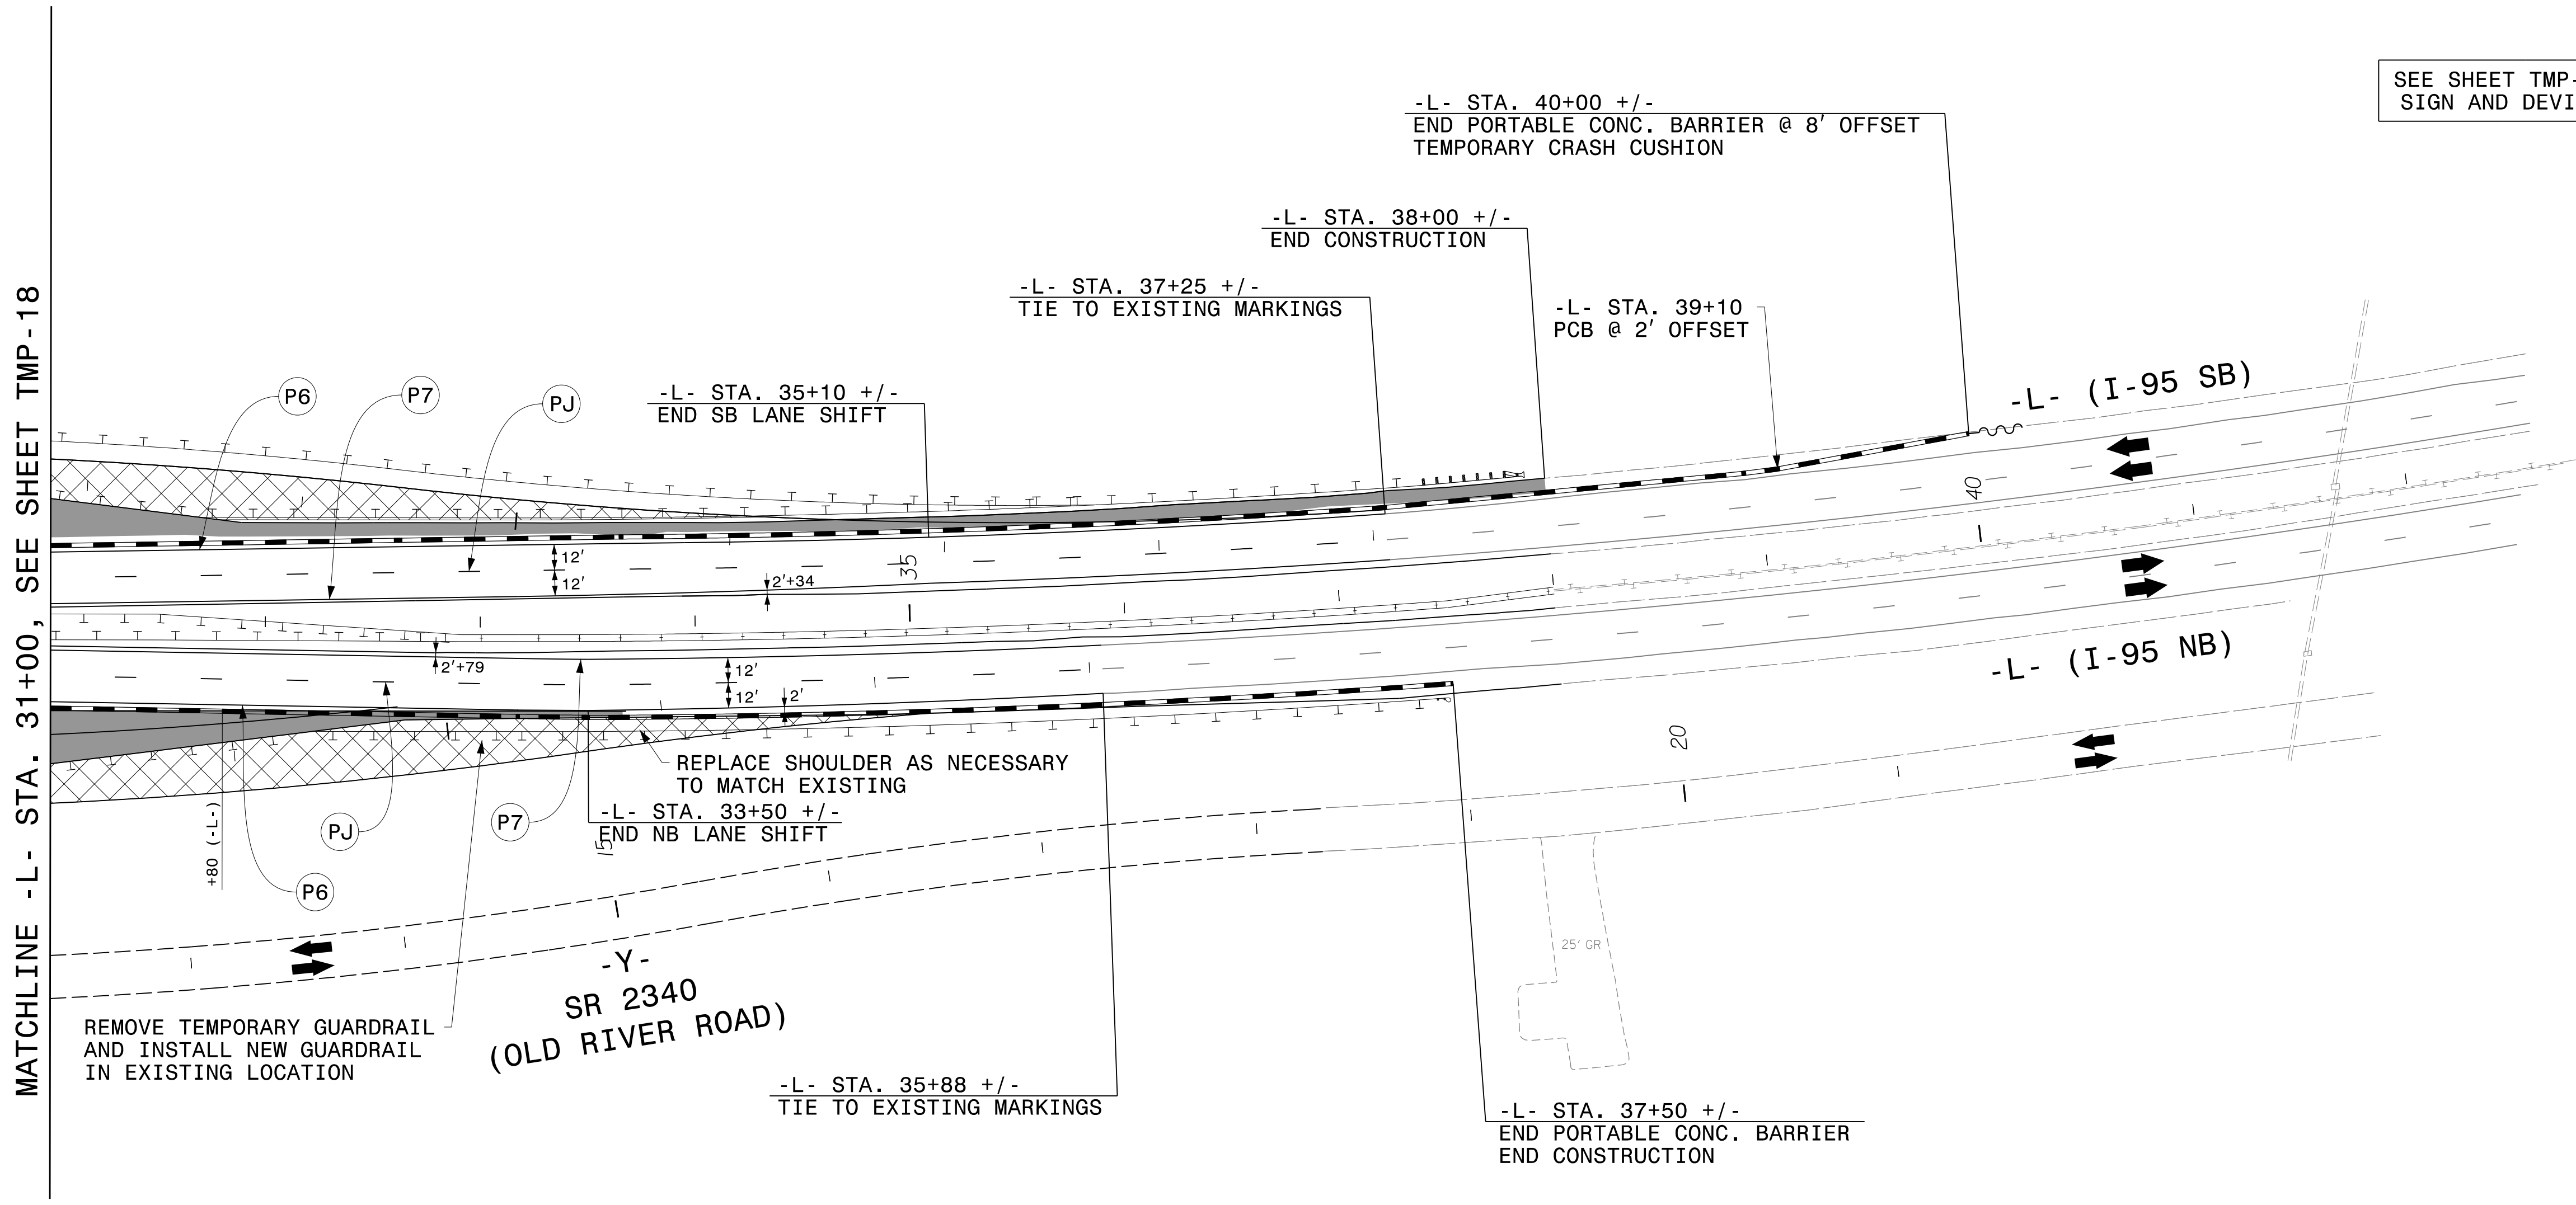



SEE SHEET TMP-2A FOR ADVANCE WARNING SIGN AND DEVICE PLACEMENT LOCATIONS

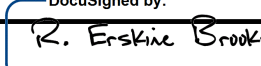


REVISIONS

PLOT DRIVER: NCDOT_pdf_color_eng_100.plt
 USER: erbrooks
 DATE: 8/18/2015
 TIME: 2:33:28 PM
 FILE: p:\p\WAPP\TFA01\SouthEast_Tampa\Documents\000166\CON079\59\000000000227910\06_00_Project_Design\I-3318BB\TrafficControl\I-3318BB_TMP-19.dgn

APPROVED:  DATE: 9/22/2015

SEAL

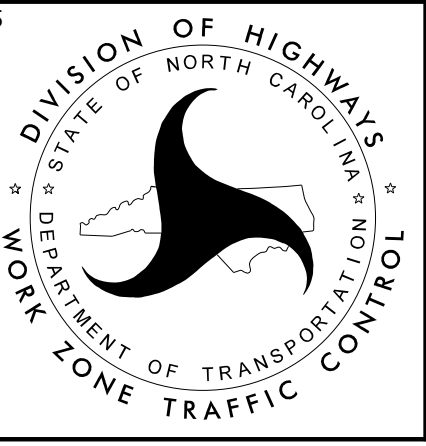


PHASE III, STEPS 1-4