



PROJECT REFERENCE NO.	SHEET NO.
1-3318BB	EC-14/CONST.6
RW SHEET NO.	
ROADWAY DESIGN ENGINEER	HYDRAULICS ENGINEER

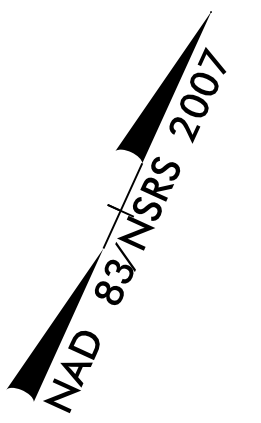

MATCHLINE -L- STA. 30 + 50.00 SEE SHEET 5

END TIP I-3318BB -L- STA. 38 + 00.00
 END OVERLAY -L- STA. 38 + 00.00

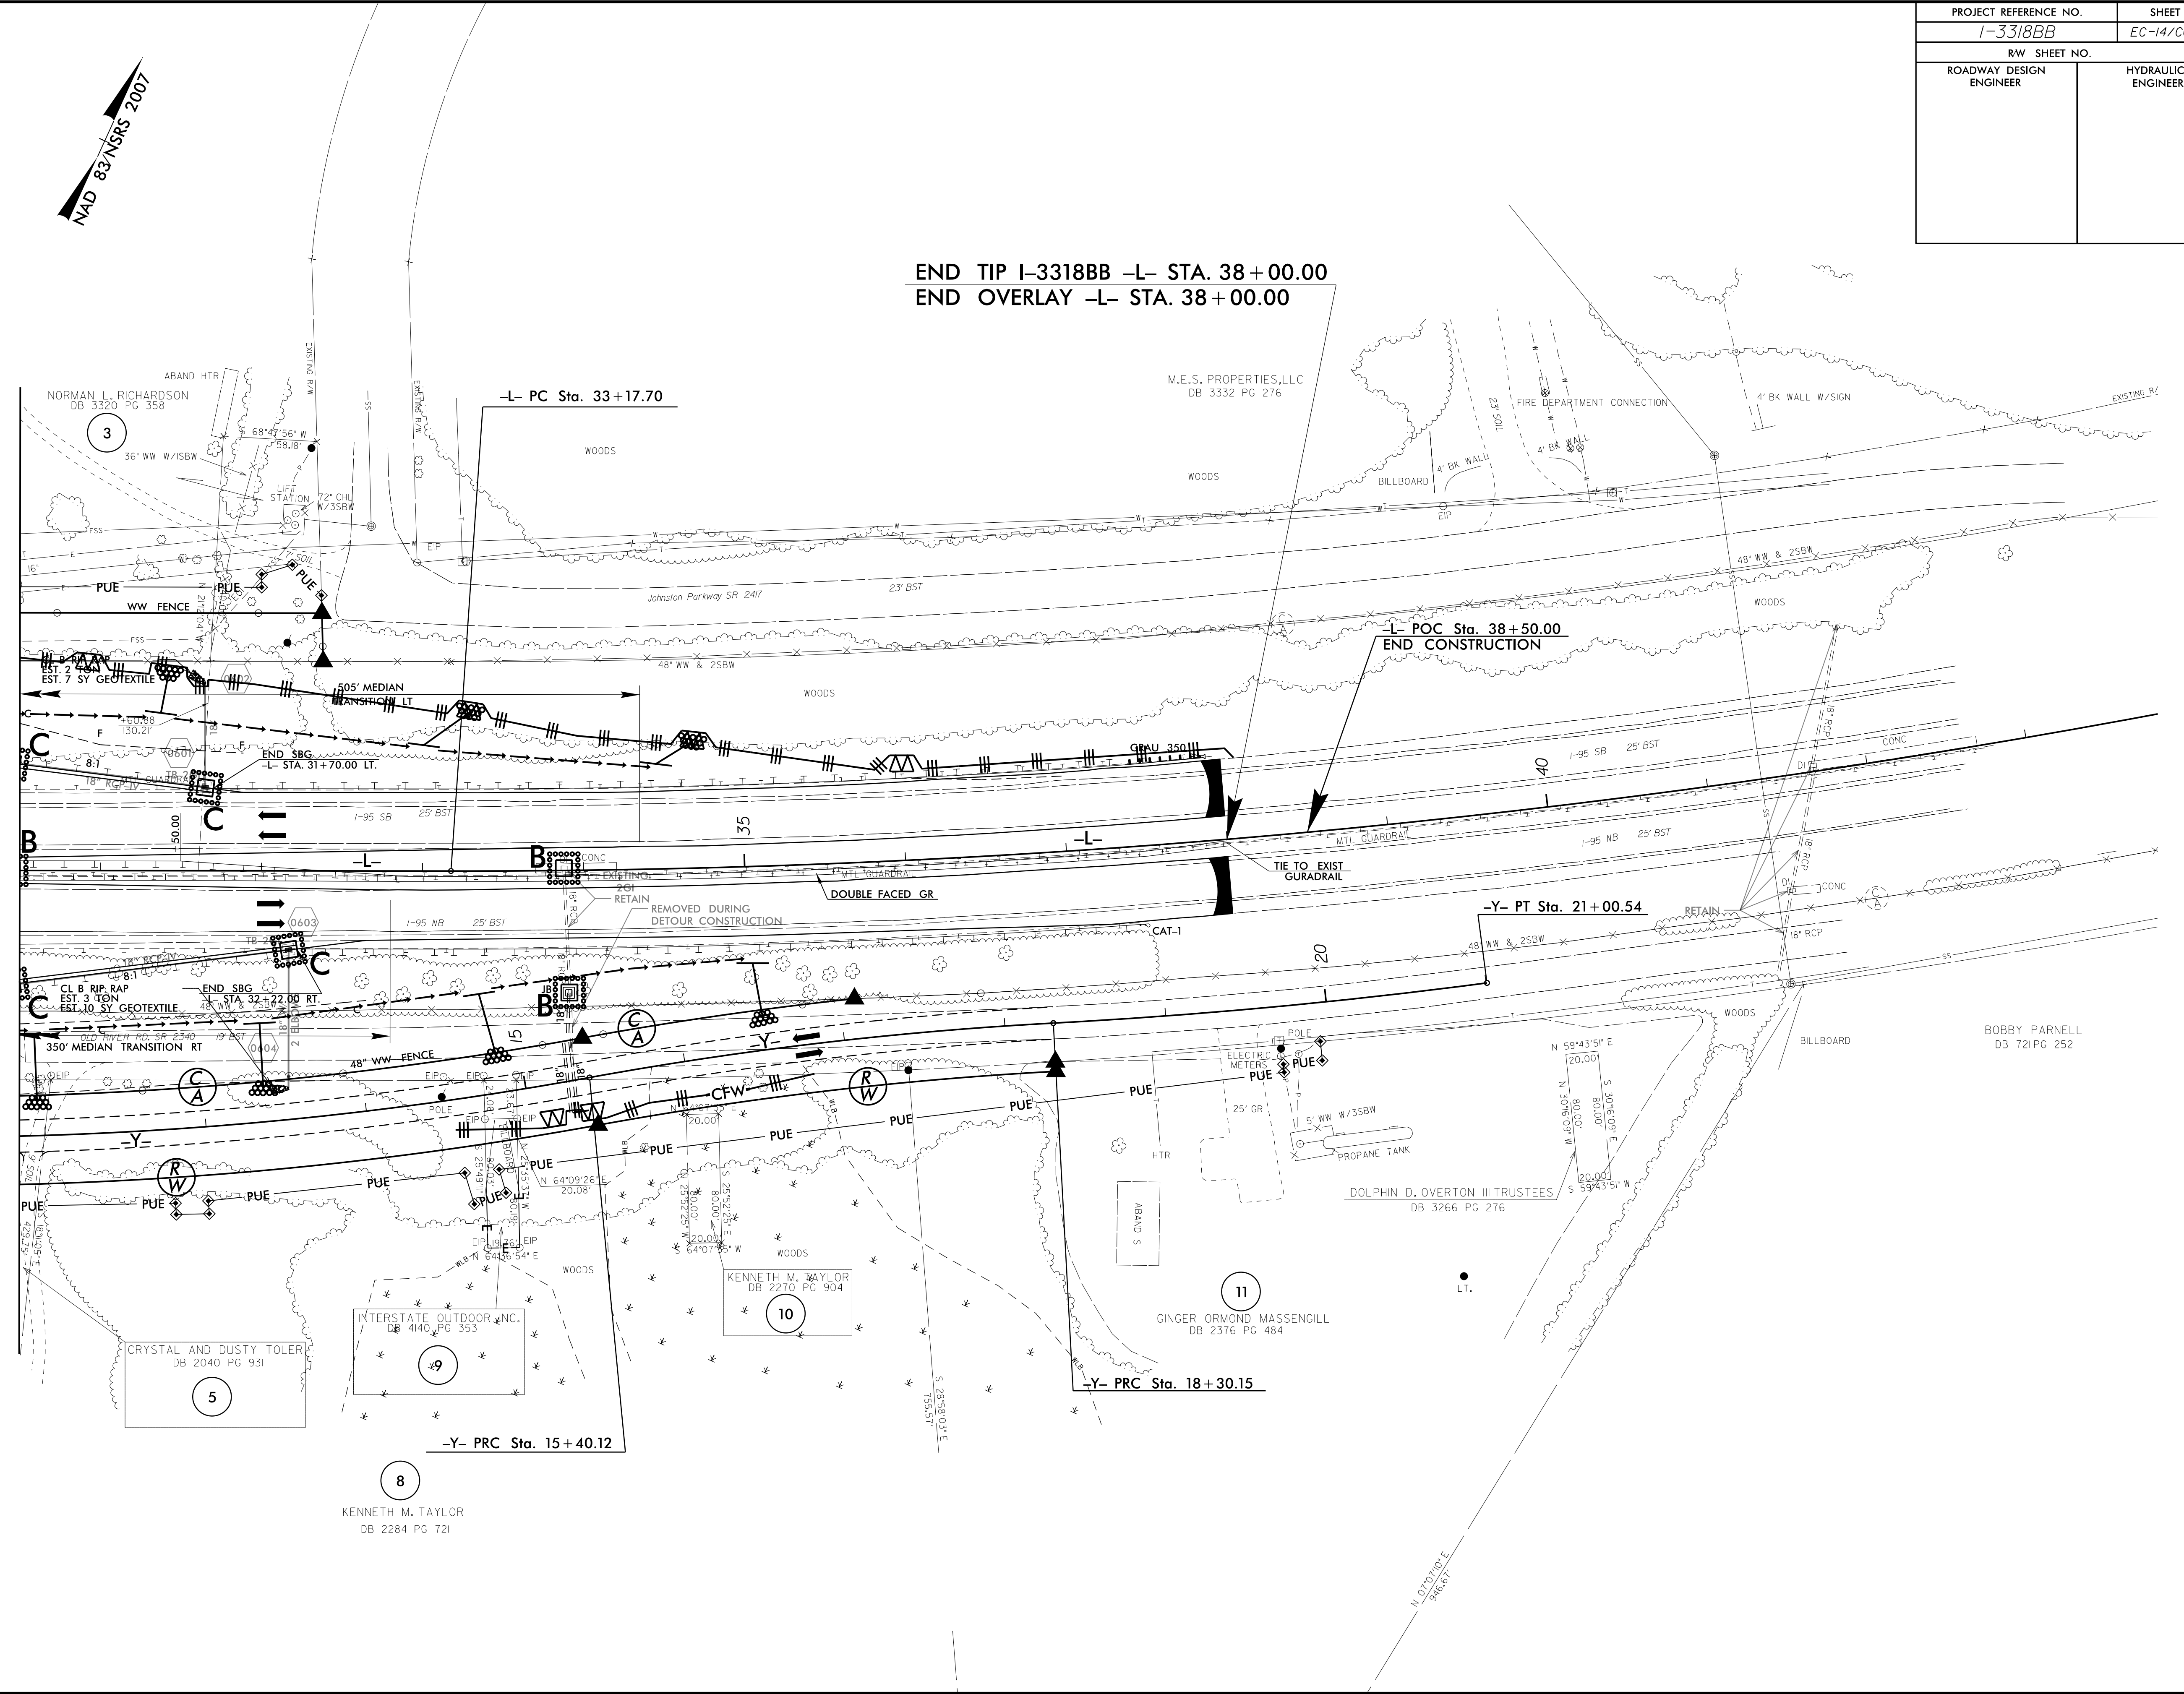

8/17/99
 28 JUL 2015 10:03
 R:\PROJECTS\1-3318BB\EC-psh6.dgn
 REVISIONS
 1