

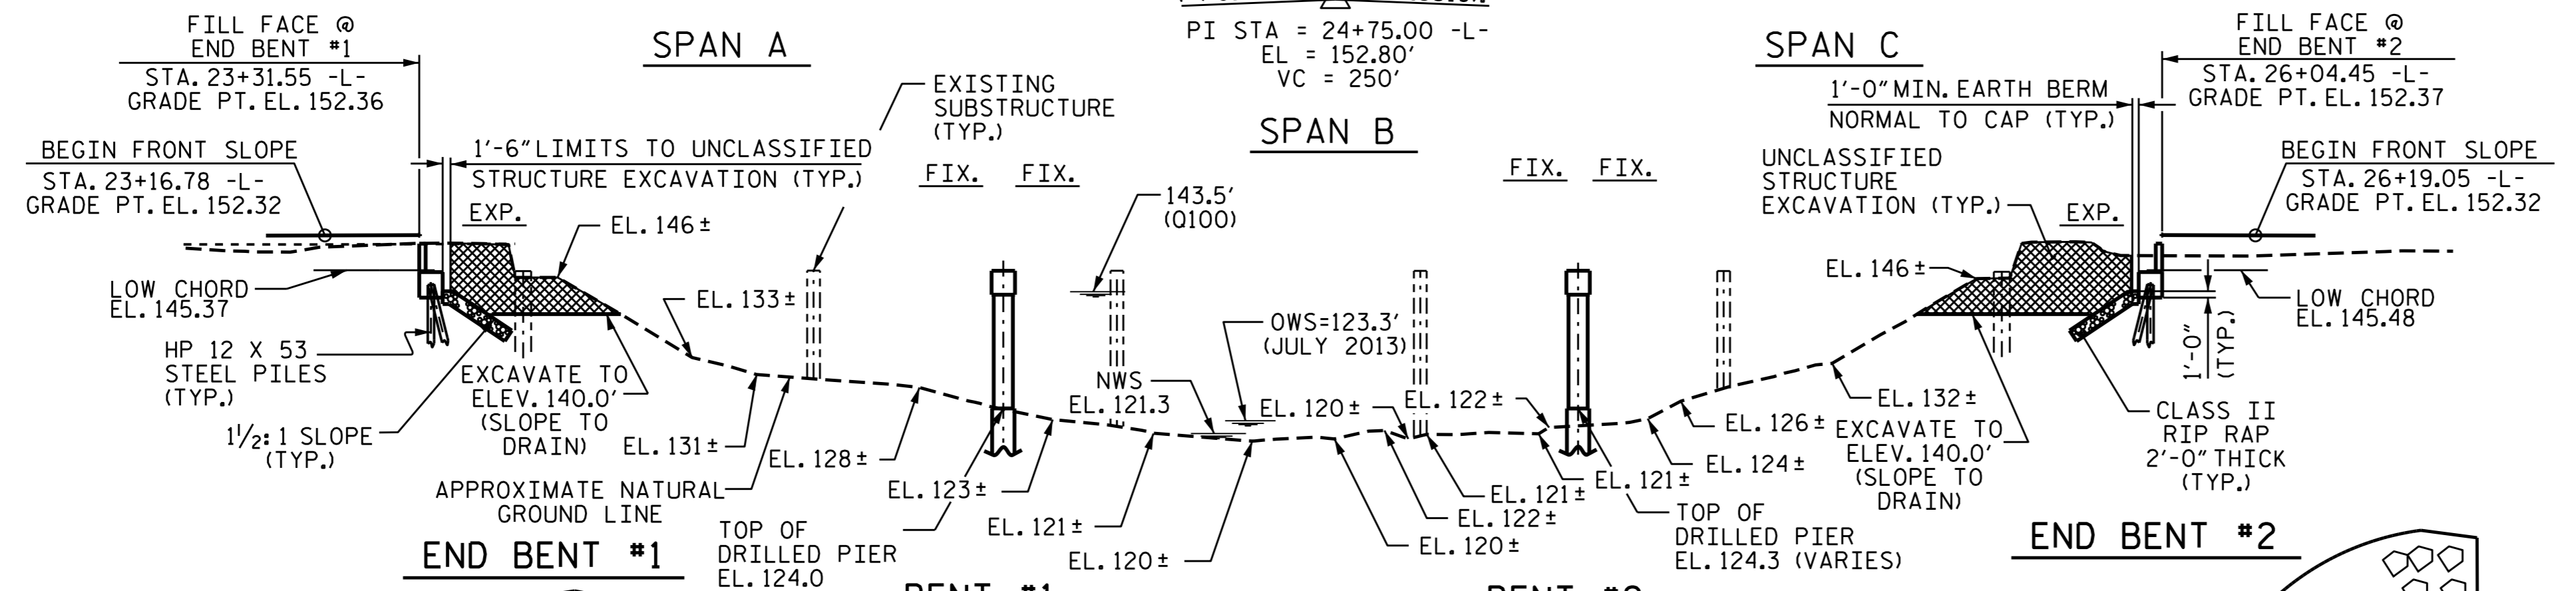
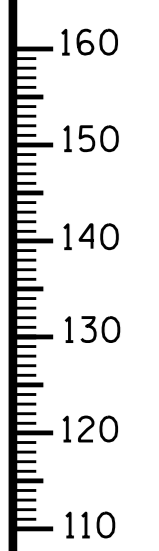
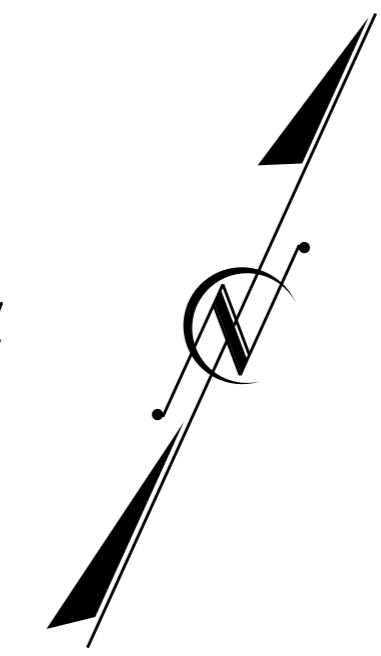


GRADE DATA
 (+) 0.3036% (-) 0.3319%
 PI STA = 24+75.00 -L-
 EL = 152.80'
 VC = 250'

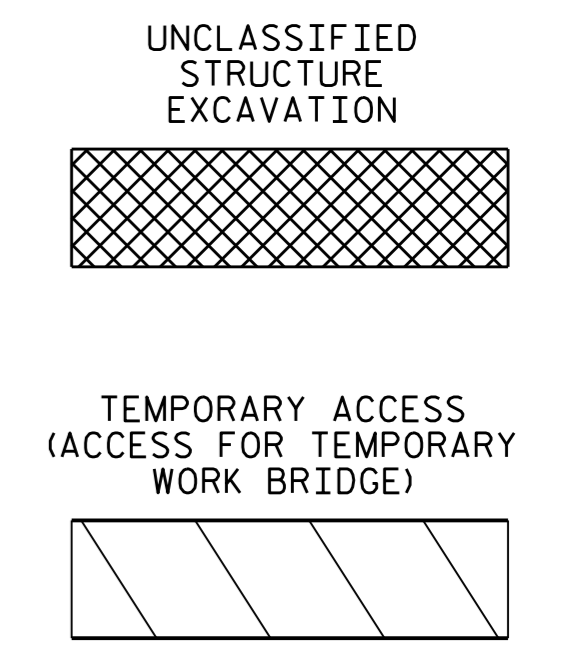

I HEREBY CERTIFY THESE PLANS ARE THE AS-BUILT PLANS

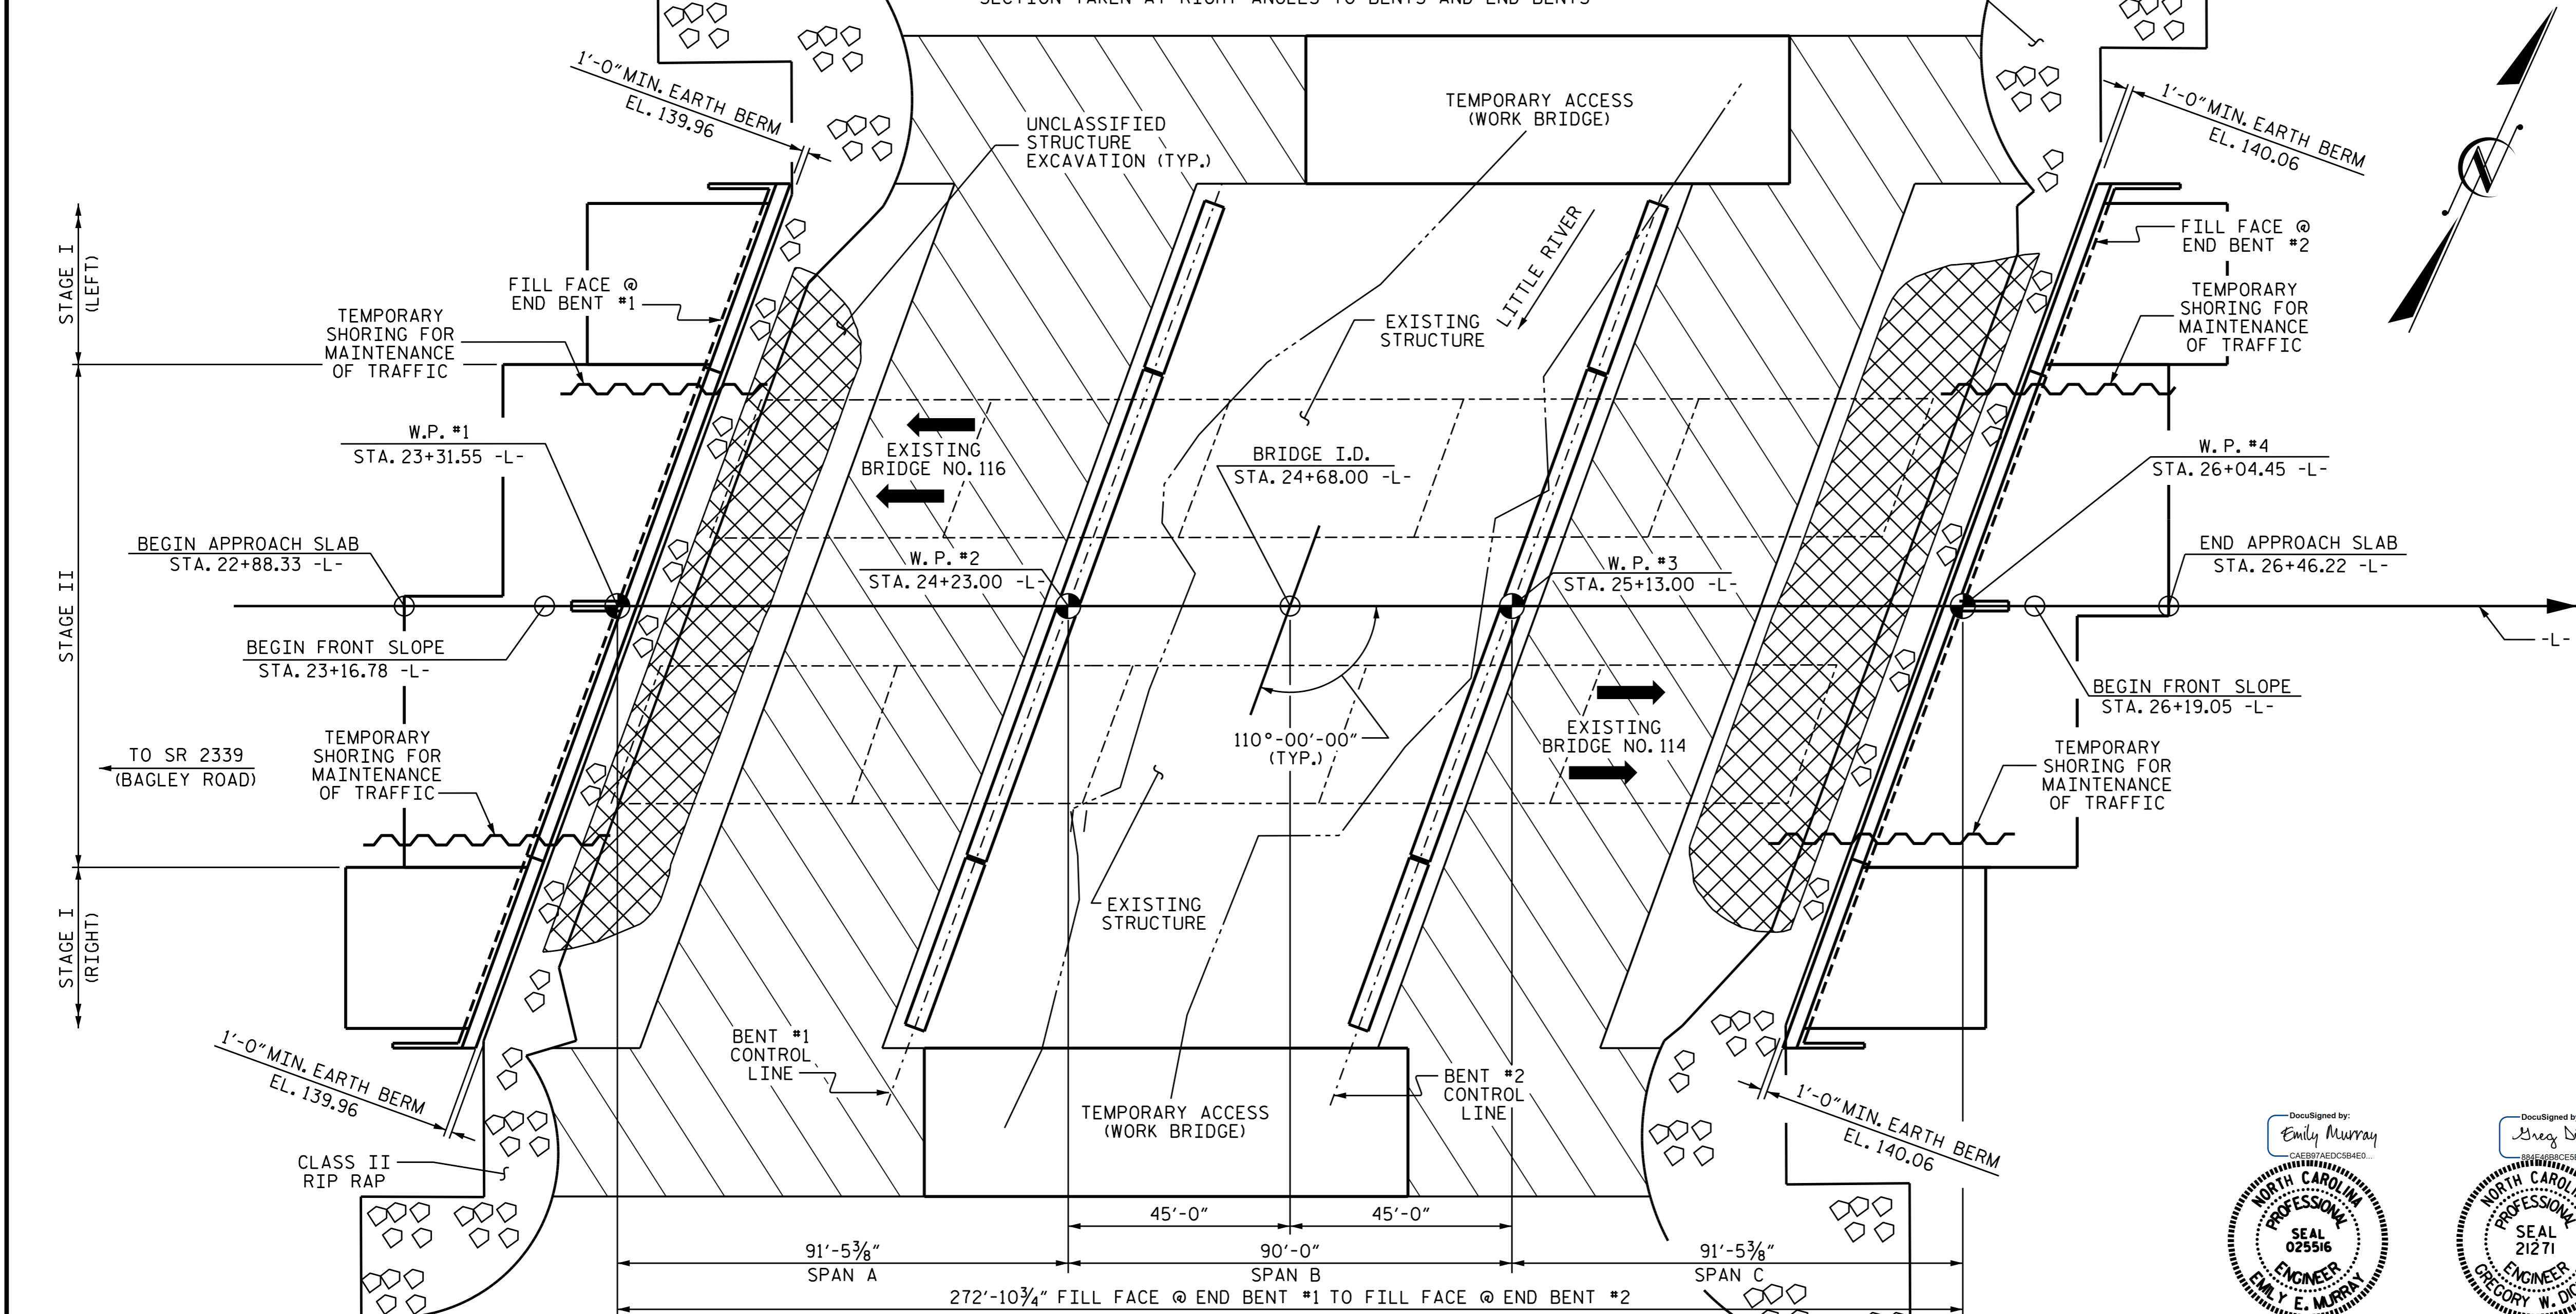

DRAWN BY: P.N.HOLDER DATE: 06/15
 CHECKED BY: B.N.BARODAWALA DATE: 06/15
 DESIGN ENGINEER OF RECORD: G.W.DICKEY DATE: 08/15



PROJECT NO. I-3318BB
 JOHNSTON COUNTY
 STATION: 24+68.00 -L-
 BRIDGE #114 REPLACES
 BRIDGE #114 & #116

REVISIONS						SHEET NO.
NO.	BY:	DATE:	NO.	BY:	DATE:	S-1
1			3			TOTAL SHEETS
2			4			78