


AT END BENT DIAPHRAGMS

AT BENT DIAPHRAGMS

TYPICAL SECTION
 STAGE II - LEFT SIDE

PROJECT NO. I-3318BB
 JOHNSTON COUNTY
 STATION: 24+68.00 -L-

SHEET 3 OF 5

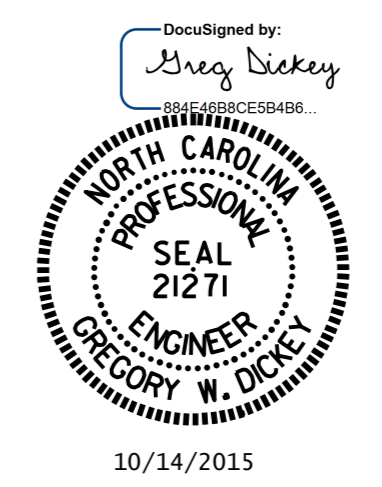

STATE OF NORTH CAROLINA
 DEPARTMENT OF TRANSPORTATION
 RALEIGH
 SUPERSTRUCTURE
 TYPICAL SECTION
 STAGE II
 (LEFT SIDE)

DRAWN BY: D. G. ELY DATE: 3/14/15
 CHECKED BY: B. N. BARODAWALA DATE: 5/15
 DESIGN ENGINEER OF RECORD: M. L. RORIE DATE: 8/15

REVISIONS						SHEET NO.
NO.	BY:	DATE:	NO.	BY:	DATE:	S-9
1			3			TOTAL SHEETS
2			4			78