


**PLAN OF SPAN C
STAGE II (LEFT SIDE)**

- NOTES:**
- ▲ SEE "DETAILS OF REINFORCING STEEL LAYOUT" ON SHEET 13 OF 13, FOR REINFORCING STEEL DETAILS.
 - * SEE "CLOSURE POUR DETAILS" ON SHEET 13 OF 13, FOR CLOSURE POUR DETAILS.
- FOR INTERMEDIATE STEEL DIAPHRAGMS, SEE "INTERMEDIATE STEEL DIAPHRAGMS FOR TYPE IV PRESTRESSED CONCRETE GIRDERS" SHEET.

DRAWN BY : D. G. ELY DATE : 3/20/15
 CHECKED BY : B. N. BARODAWALA DATE : 5/15
 DESIGN ENGINEER OF RECORD : M. L. RORIE DATE : 8/15

14-OCT-2015 11:48
 R:\Structures\Plans\FINAL PLANS\I-3318BB.SMU.PS.dgn
 kpaschal

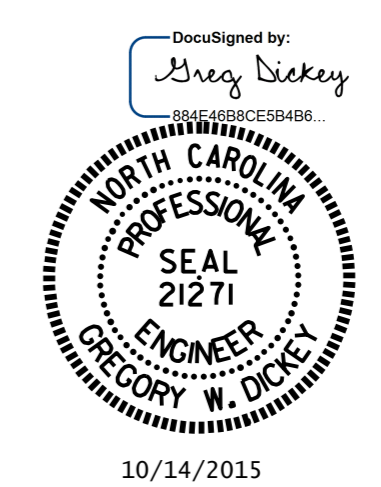

PROJECT NO. I-3318BB
JOHNSTON COUNTY
 STATION: 24+68.00 -L-

SHEET 9 OF 13

STATE OF NORTH CAROLINA DEPARTMENT OF TRANSPORTATION RALEIGH					
SUPERSTRUCTURE PLAN OF SPAN C STAGE II (LEFT SIDE)					
REVISIONS					
NO.	BY:	DATE:	NO.	BY:	DATE:
1			3		
2			4		
					SHEET NO. S-20
					TOTAL SHEETS 78