


GIRDER LAYOUT
STAGE I (LEFT SIDE)

DRAWN BY : D. G. ELY DATE : 10/6/14
 CHECKED BY : B. N. BARODAWALA DATE : 5/15
 DESIGN ENGINEER OF RECORD : M. L. RORIE DATE : 8/15

14-OCT-2015 11:49
 R:\Structures\Plans\FINAL PLANS\I-3318BB.SMU.FP.dgn
 kpaschal

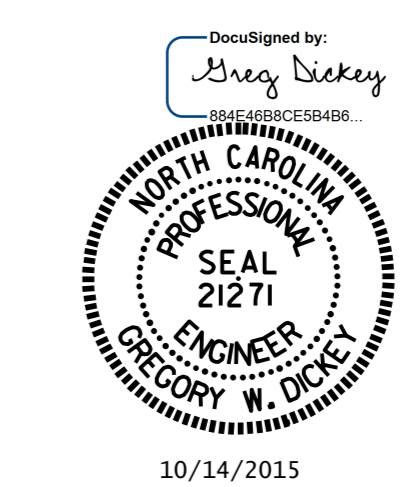

PROJECT NO. I-3318BB
JOHNSTON COUNTY
 STATION: 24+68.00 -L-
 SHEET 1 OF 4

STATE OF NORTH CAROLINA DEPARTMENT OF TRANSPORTATION RALEIGH						SHEET NO.
SUPERSTRUCTURE GIRDER LAYOUT STAGE I (LEFT SIDE)						S-25
REVISIONS						TOTAL SHEETS
NO.	BY:	DATE:	NO.	BY:	DATE:	78
1			3			
2			4			