



PLAN

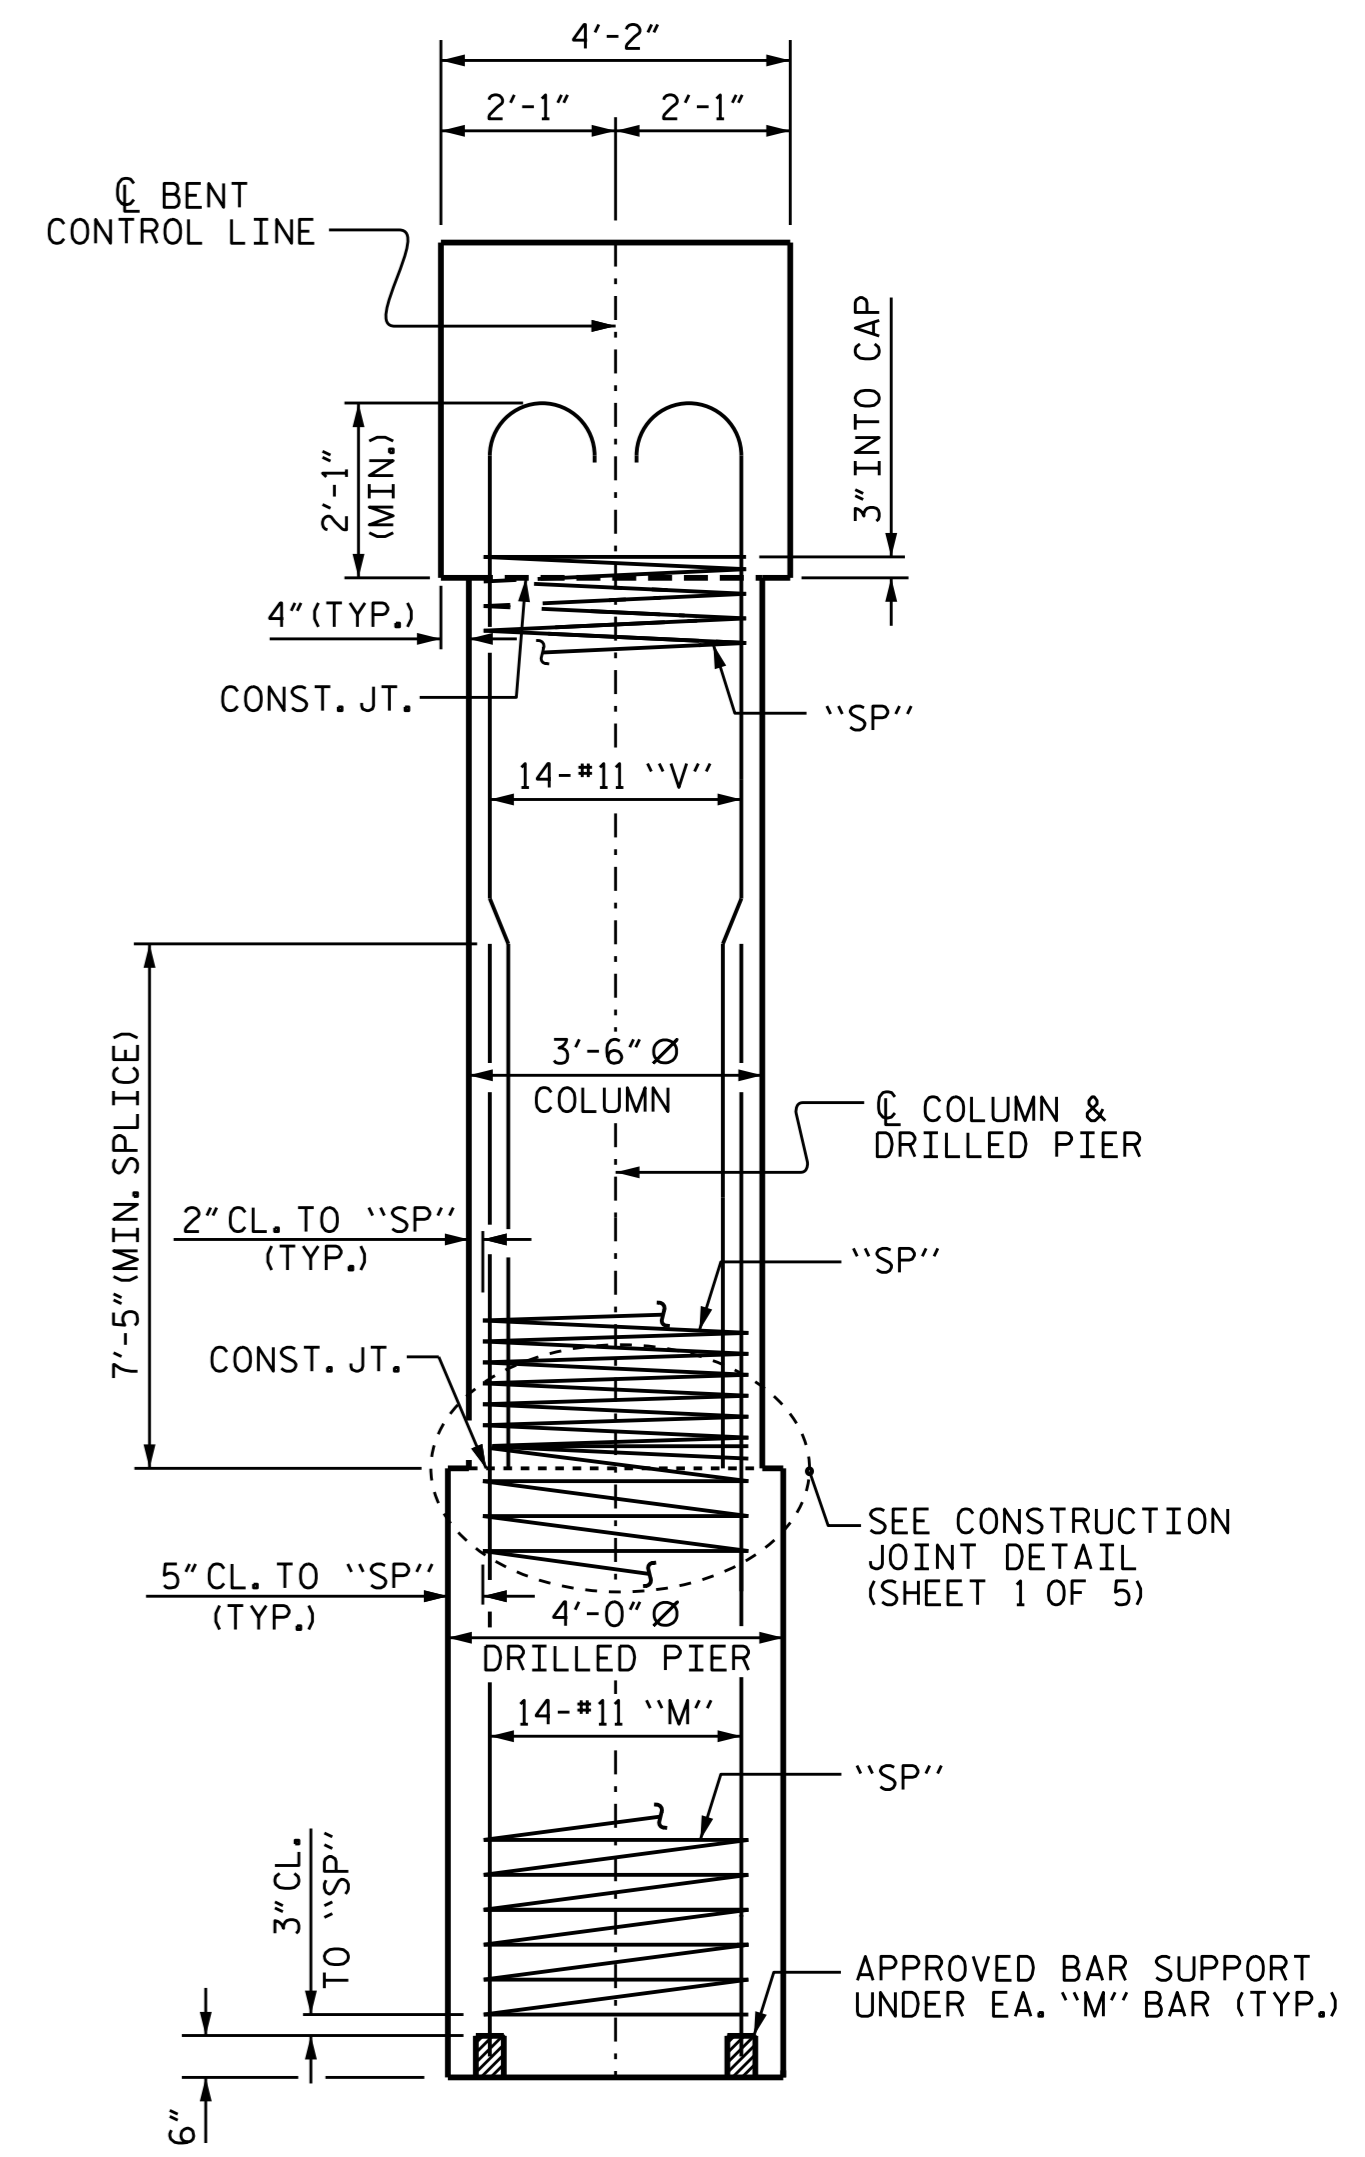

END ELEVATION

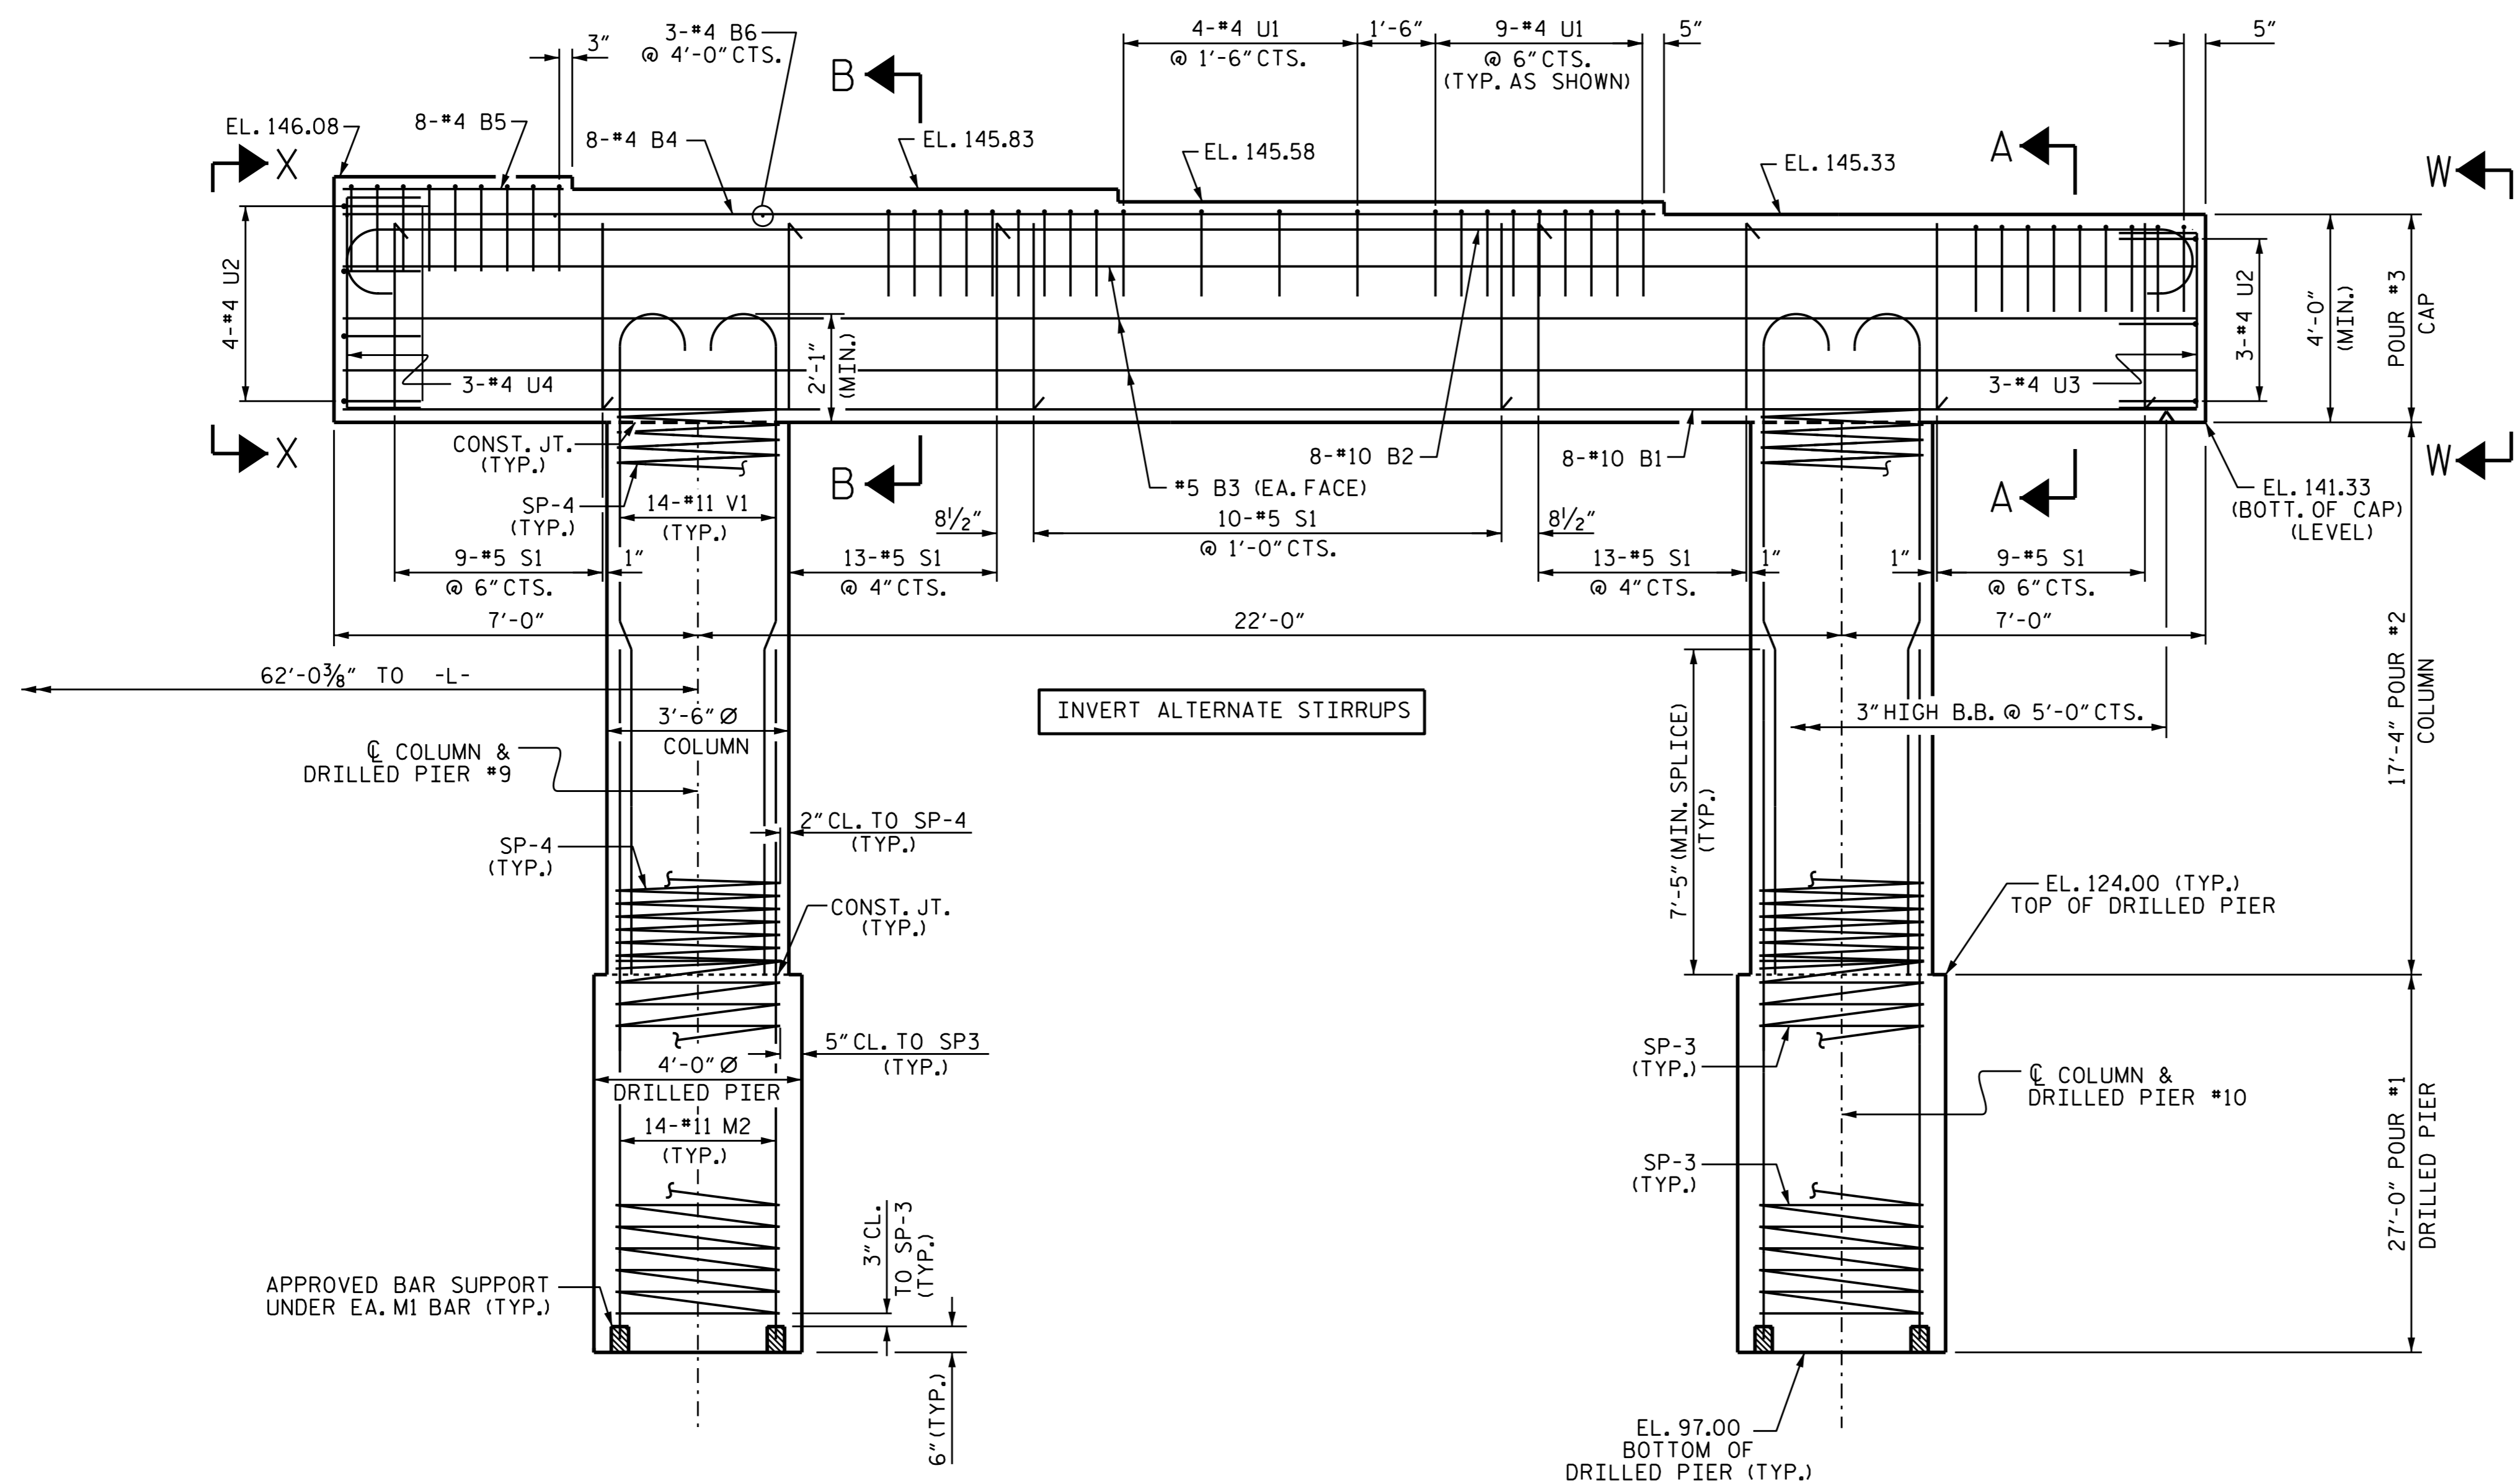

ELEVATION

FOR SECTION A-A, B-B, X-X & W-W
SEE SHEET 5 OF 5

PROJECT NO. I-3318BB
JOHNSTON COUNTY
 STATION: 24+68.00 -L-

SHEET 2 OF 5



STATE OF NORTH CAROLINA DEPARTMENT OF TRANSPORTATION RALEIGH					
BENT #1 STAGE I (RIGHT SIDE)					
REVISIONS					SHEET NO.
NO.	BY:	DATE:	NO.	BY:	DATE:
1			3		
2			4		
					S-52
					TOTAL SHEETS 78

DRAWN BY: B. N. BARODAWALA DATE: 4-22-15
 CHECKED BY: D. G. ELY DATE: 6-3-15
 DESIGN ENGINEER OF RECORD: M. AHMED DATE: 8-6-15