



104'-10" (STAGE II)

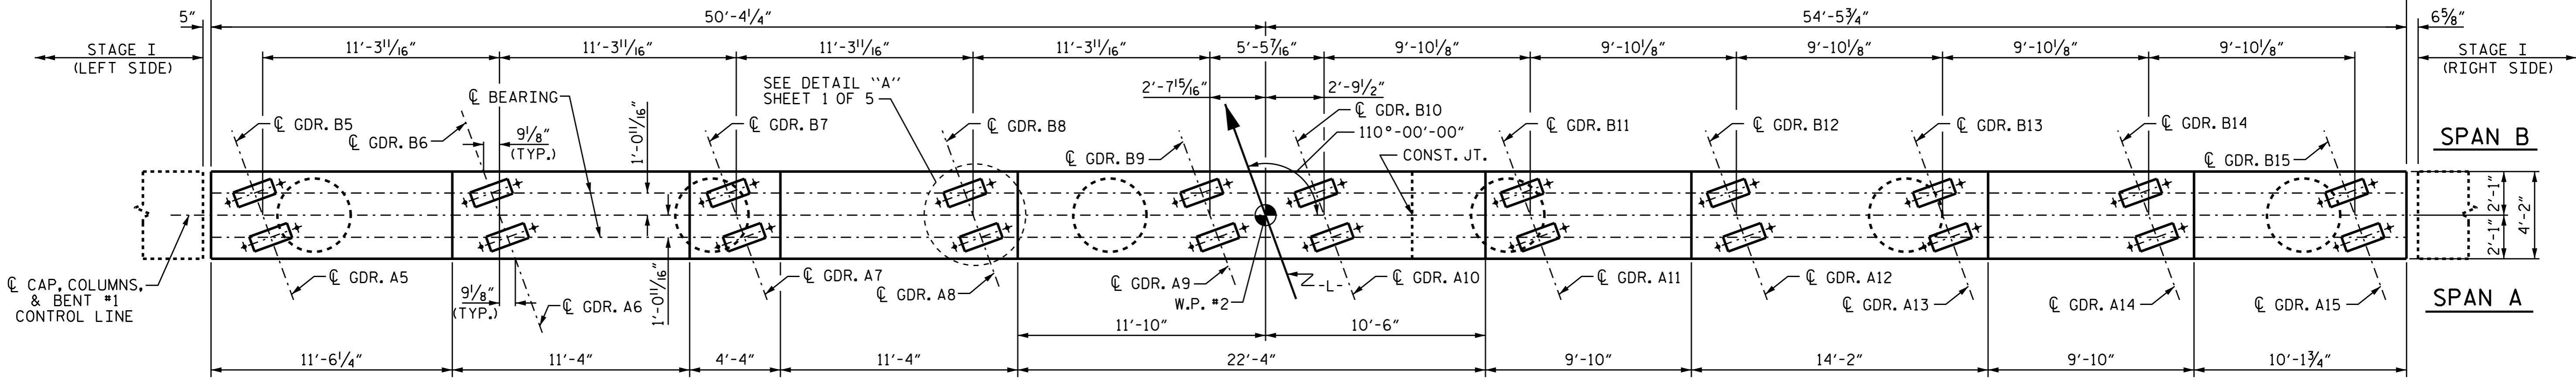

**PLAN**

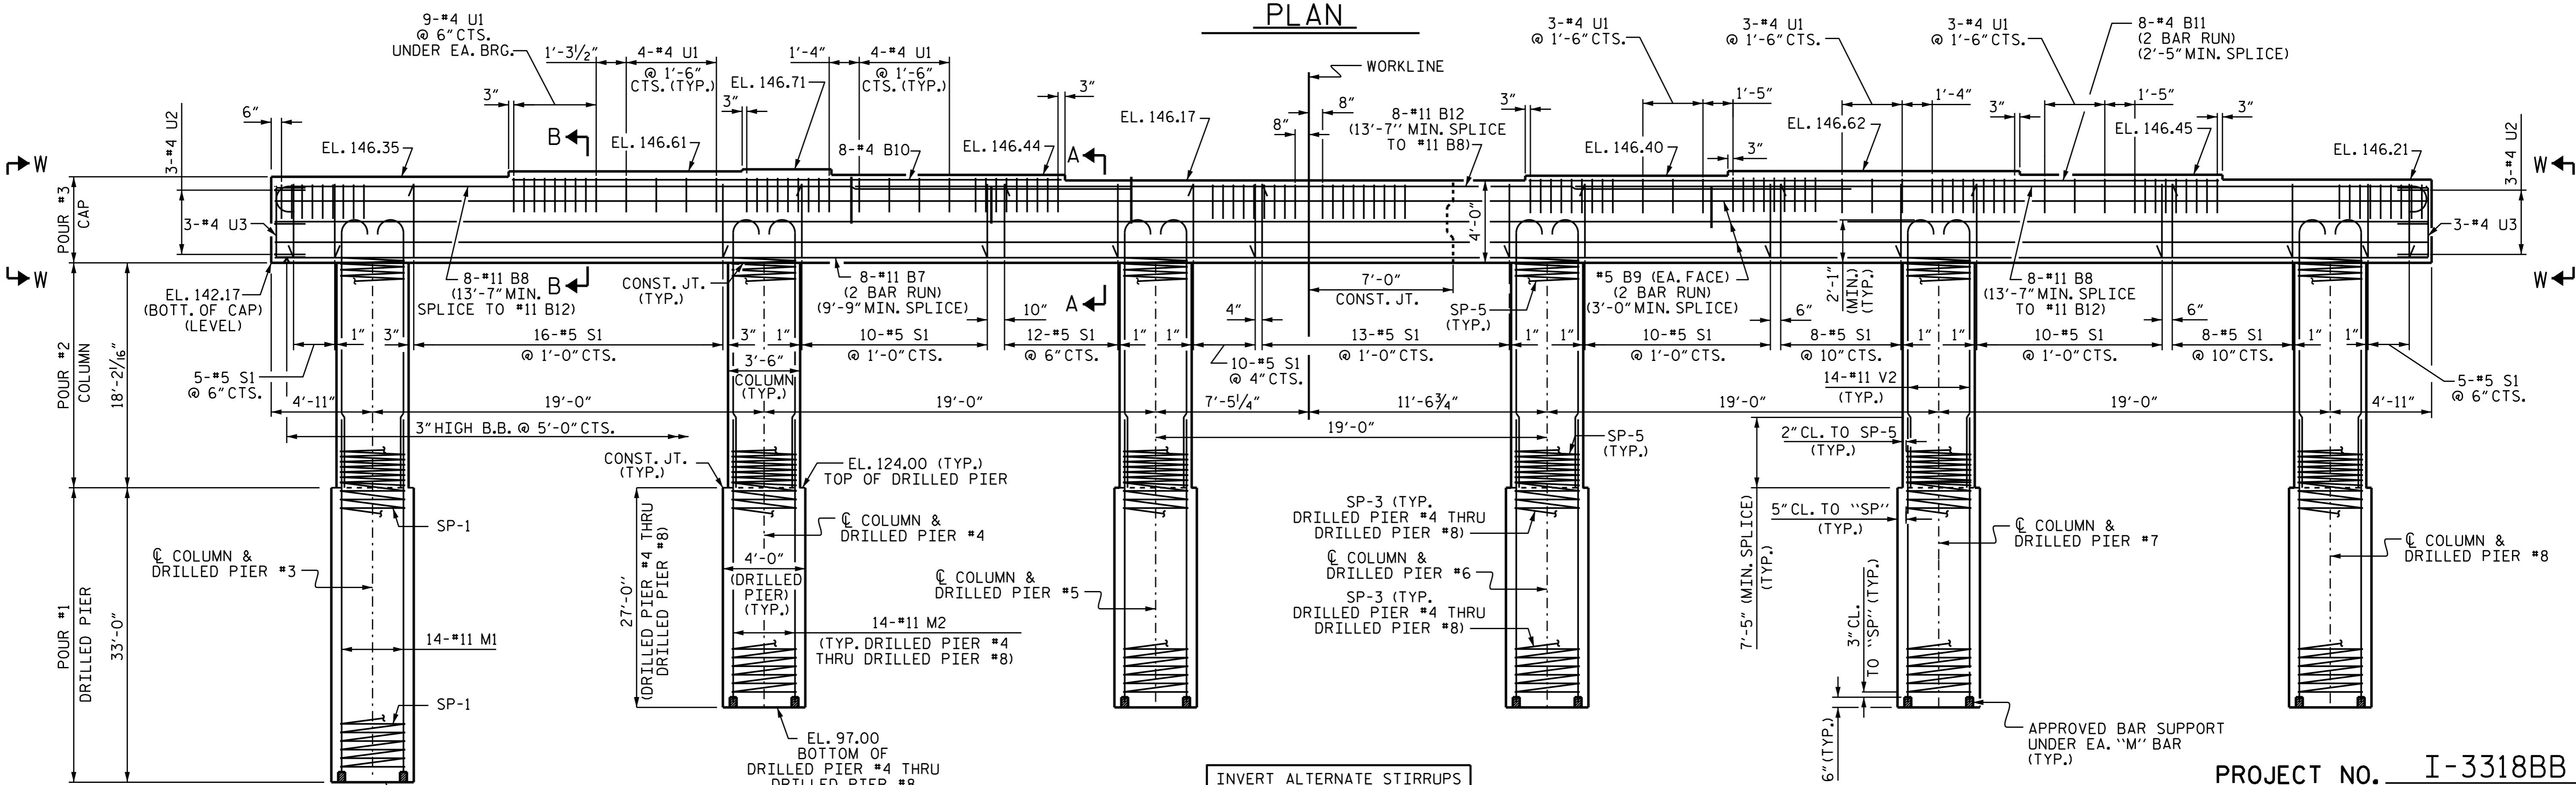

INVERT ALTERNATE STIRRUPS

**ELEVATION**

FOR SECTION A-A, B-B & W-W  
SEE SHEET 5 OF 5


PROJECT NO. I-3318BB  
JOHNSTON COUNTY  
 STATION: 24+68.00 -L-

SHEET 3 OF 5

STATE OF NORTH CAROLINA  
 DEPARTMENT OF TRANSPORTATION  
 RALEIGH

**BENT #1**  
**STAGE II**

REVISIONS						SHEET NO.
NO.	BY:	DATE:	NO.	BY:	DATE:	S-53
1			3			TOTAL SHEETS
2			4			78

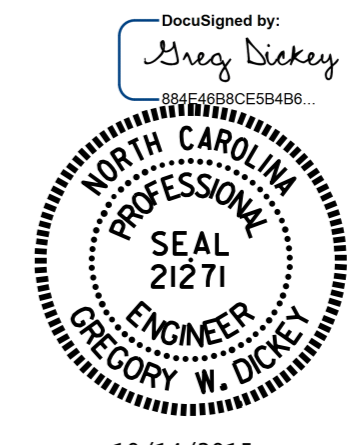

DRAWN BY: B. N. BARODAWALA DATE: 4-22-15  
 CHECKED BY: D. G. ELY DATE: 6-3-15  
 DESIGN ENGINEER OF RECORD: M. AHMED DATE: 8-6-15

14-OCT-2015 11:49  
 R:\Structures\Plans\FINAL PLANS\I-3318BB.SMU.B1.dgn  
 kpaschal