


PLAN @ END BENT 1

PROJECT NO. I-3318BB
JOHNSTON COUNTY
 STATION: 24+68.00 -L-

SHEET 4 OF 11

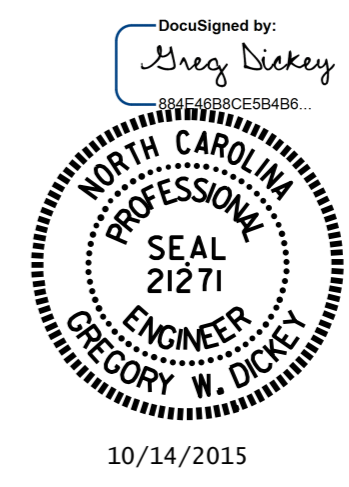

STATE OF NORTH CAROLINA
 DEPARTMENT OF TRANSPORTATION
 RALEIGH
 BRIDGE APPROACH SLAB
 FOR RIGID PAVEMENT
 STAGE I
 (RIGHT SIDE)

REVISIONS						SHEET NO. S-71 TOTAL SHEETS 78
NO.	BY:	DATE:	NO.	BY:	DATE:	
1			3			
2			4			

DRAWN BY : D. G. ELY DATE : 4/29/15
 CHECKED BY : B. N. BARODAWALA DATE : 6/19/15
 DESIGN ENGINEER OF RECORD: M. L. RORIE DATE : 8/15

APPROACH SLAB AT END BENT 1 - STAGE I (RIGHT SIDE)

PLAN