


PLAN @ END BENT 1

PROJECT NO. I-3318BB
JOHNSTON COUNTY
 STATION: 24+68.00 -L-

SHEET 6 OF 11

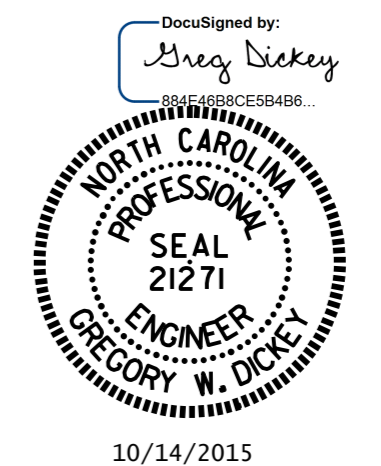

STATE OF NORTH CAROLINA
 DEPARTMENT OF TRANSPORTATION
 RALEIGH
 BRIDGE APPROACH SLAB
 FOR RIGID PAVEMENT
 (STAGE II AT
 END BENT 1)

REVISIONS						SHEET NO.
NO.	BY:	DATE:	NO.	BY:	DATE:	TOTAL SHEETS
1			3			78
2			4			

DRAWN BY: D. G. ELY DATE: 6/29/15
 CHECKED BY: B. N. BARODAWALA DATE: 6/29/15
 DESIGN ENGINEER OF RECORD: M. L. RORIE DATE: 8/15

APPROACH SLAB AT END BENT 1 - STAGE II
 PLAN