


NOTE:
CB #0912 LOCATED 12 FT SOUTH OF SAG ON -L-
CB #0918 LOCATED 37.6 FT SOUTH OF SAG ON -L-
CB #0916 LOCATED 23.4 FT NORTH OF SAG ON -L-

NOTE 1:
PLUG AND FILL FULL WITH FLOWABLE FILL

MATCHLINE -L- STA. 37+00 SEE SHEET 8

MATCHLINE -L- STA. 42+50 SEE SHEET 10

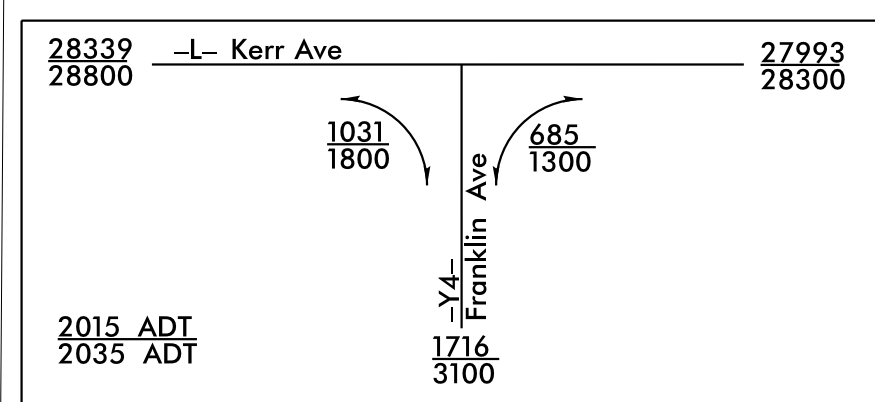

FOR -L- PROFILE SEE SHEET 44
FOR -Y4- PROFILE SEE SHEET 53

REVISIONS

15-JAN-2015 08:43 33338b_rdw.psh.s09.dgn
8/17/99