


NOTE 1:  
PLUG AND FILL FULL WITH FLOWABLE FILL

47  
CLI HOLDINGS, LLC  
DB 5269 PG 2858  
DB 5374 PG 421  
MB 51 PG 390

45  
68 SOUTH KERR, LLC  
DB 5256 PG 563

200 SY REINFORCED SOIL SLOPE  
200 SY PSRM  
-L- 52+80+/- LT. TO 55+50+/- LT.  
SEE DETAIL SHEET 2G-1 & 2G-2

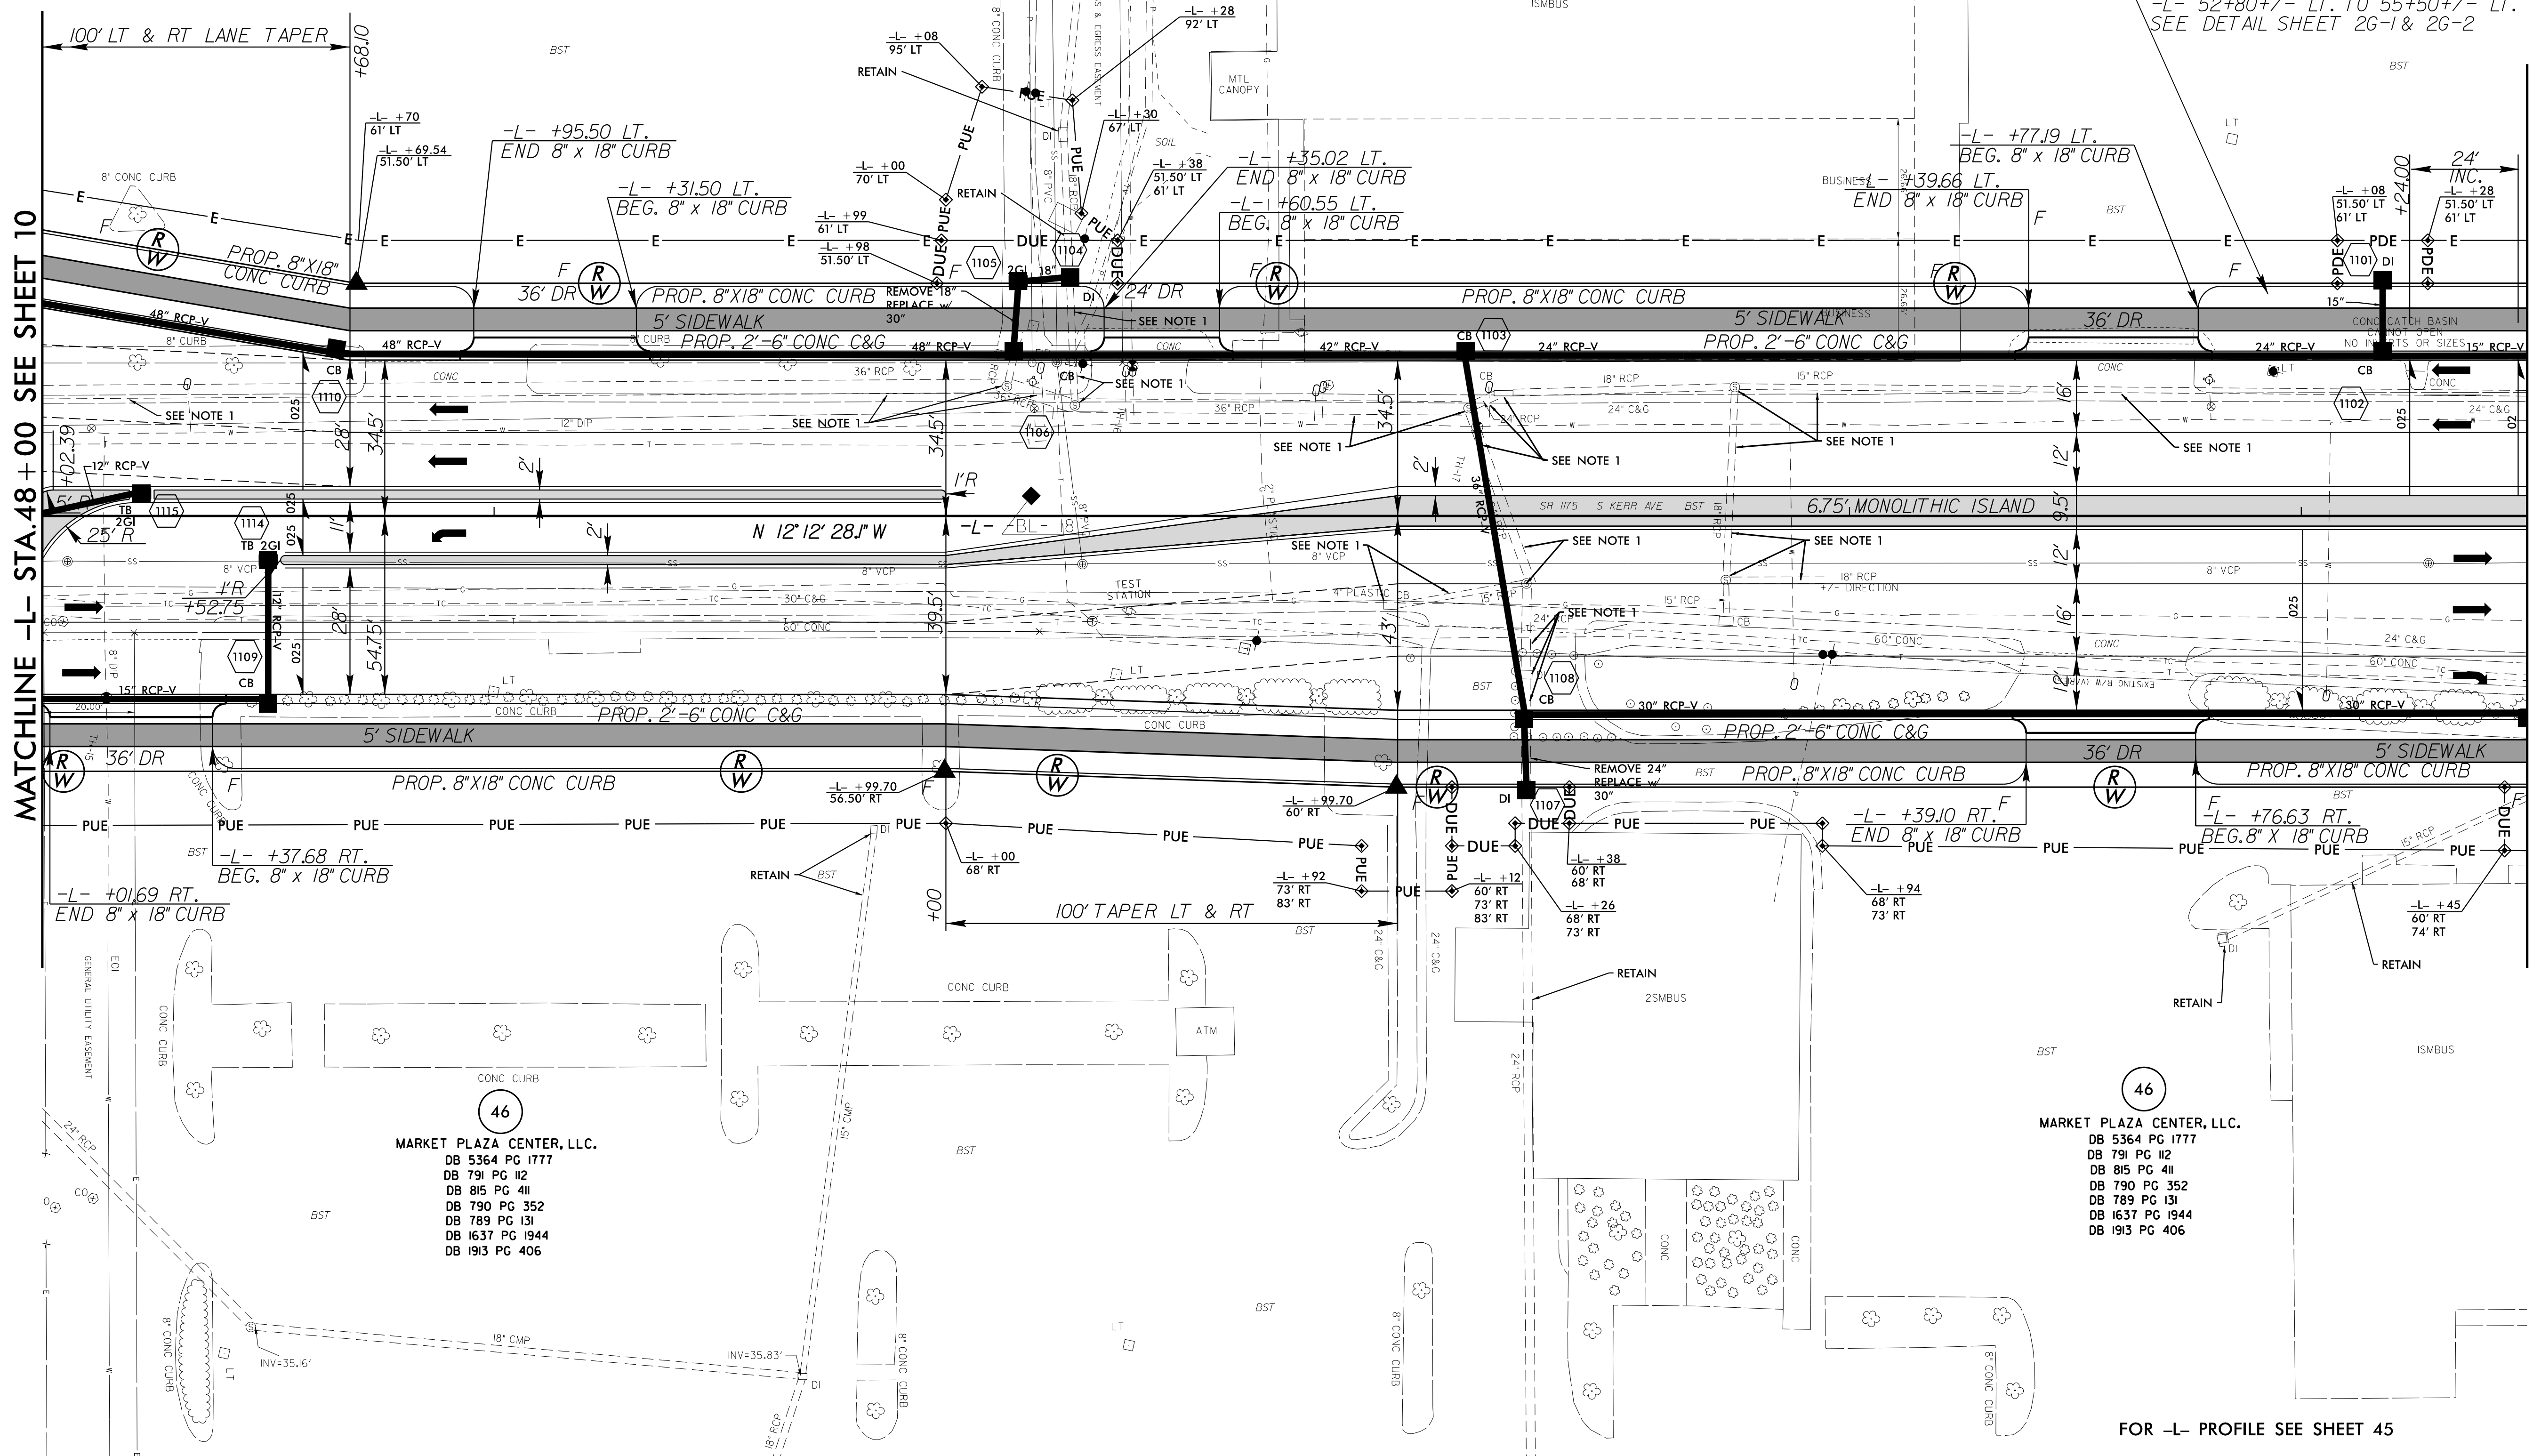

MATCHLINE -L- STA. 48 + 00 SEE SHEET 10

MATCHLINE -L- STA. 53 + 50 SEE SHEET 12

46  
MARKET PLAZA CENTER, LLC.  
DB 5364 PG 1777  
DB 791 PG 412  
DB 815 PG 411  
DB 790 PG 352  
DB 789 PG 131  
DB 1637 PG 1944  
DB 1913 PG 406

46  
MARKET PLAZA CENTER, LLC.  
DB 5364 PG 1777  
DB 791 PG 412  
DB 815 PG 411  
DB 790 PG 352  
DB 789 PG 131  
DB 1637 PG 1944  
DB 1913 PG 406

FOR -L- PROFILE SEE SHEET 45

REVISIONS

8/17/99

15-SEP-2015 10:58 AM \\s3338b\_rdl.psh.s11.dgn  
3338B.DWG