


NAD 83/95

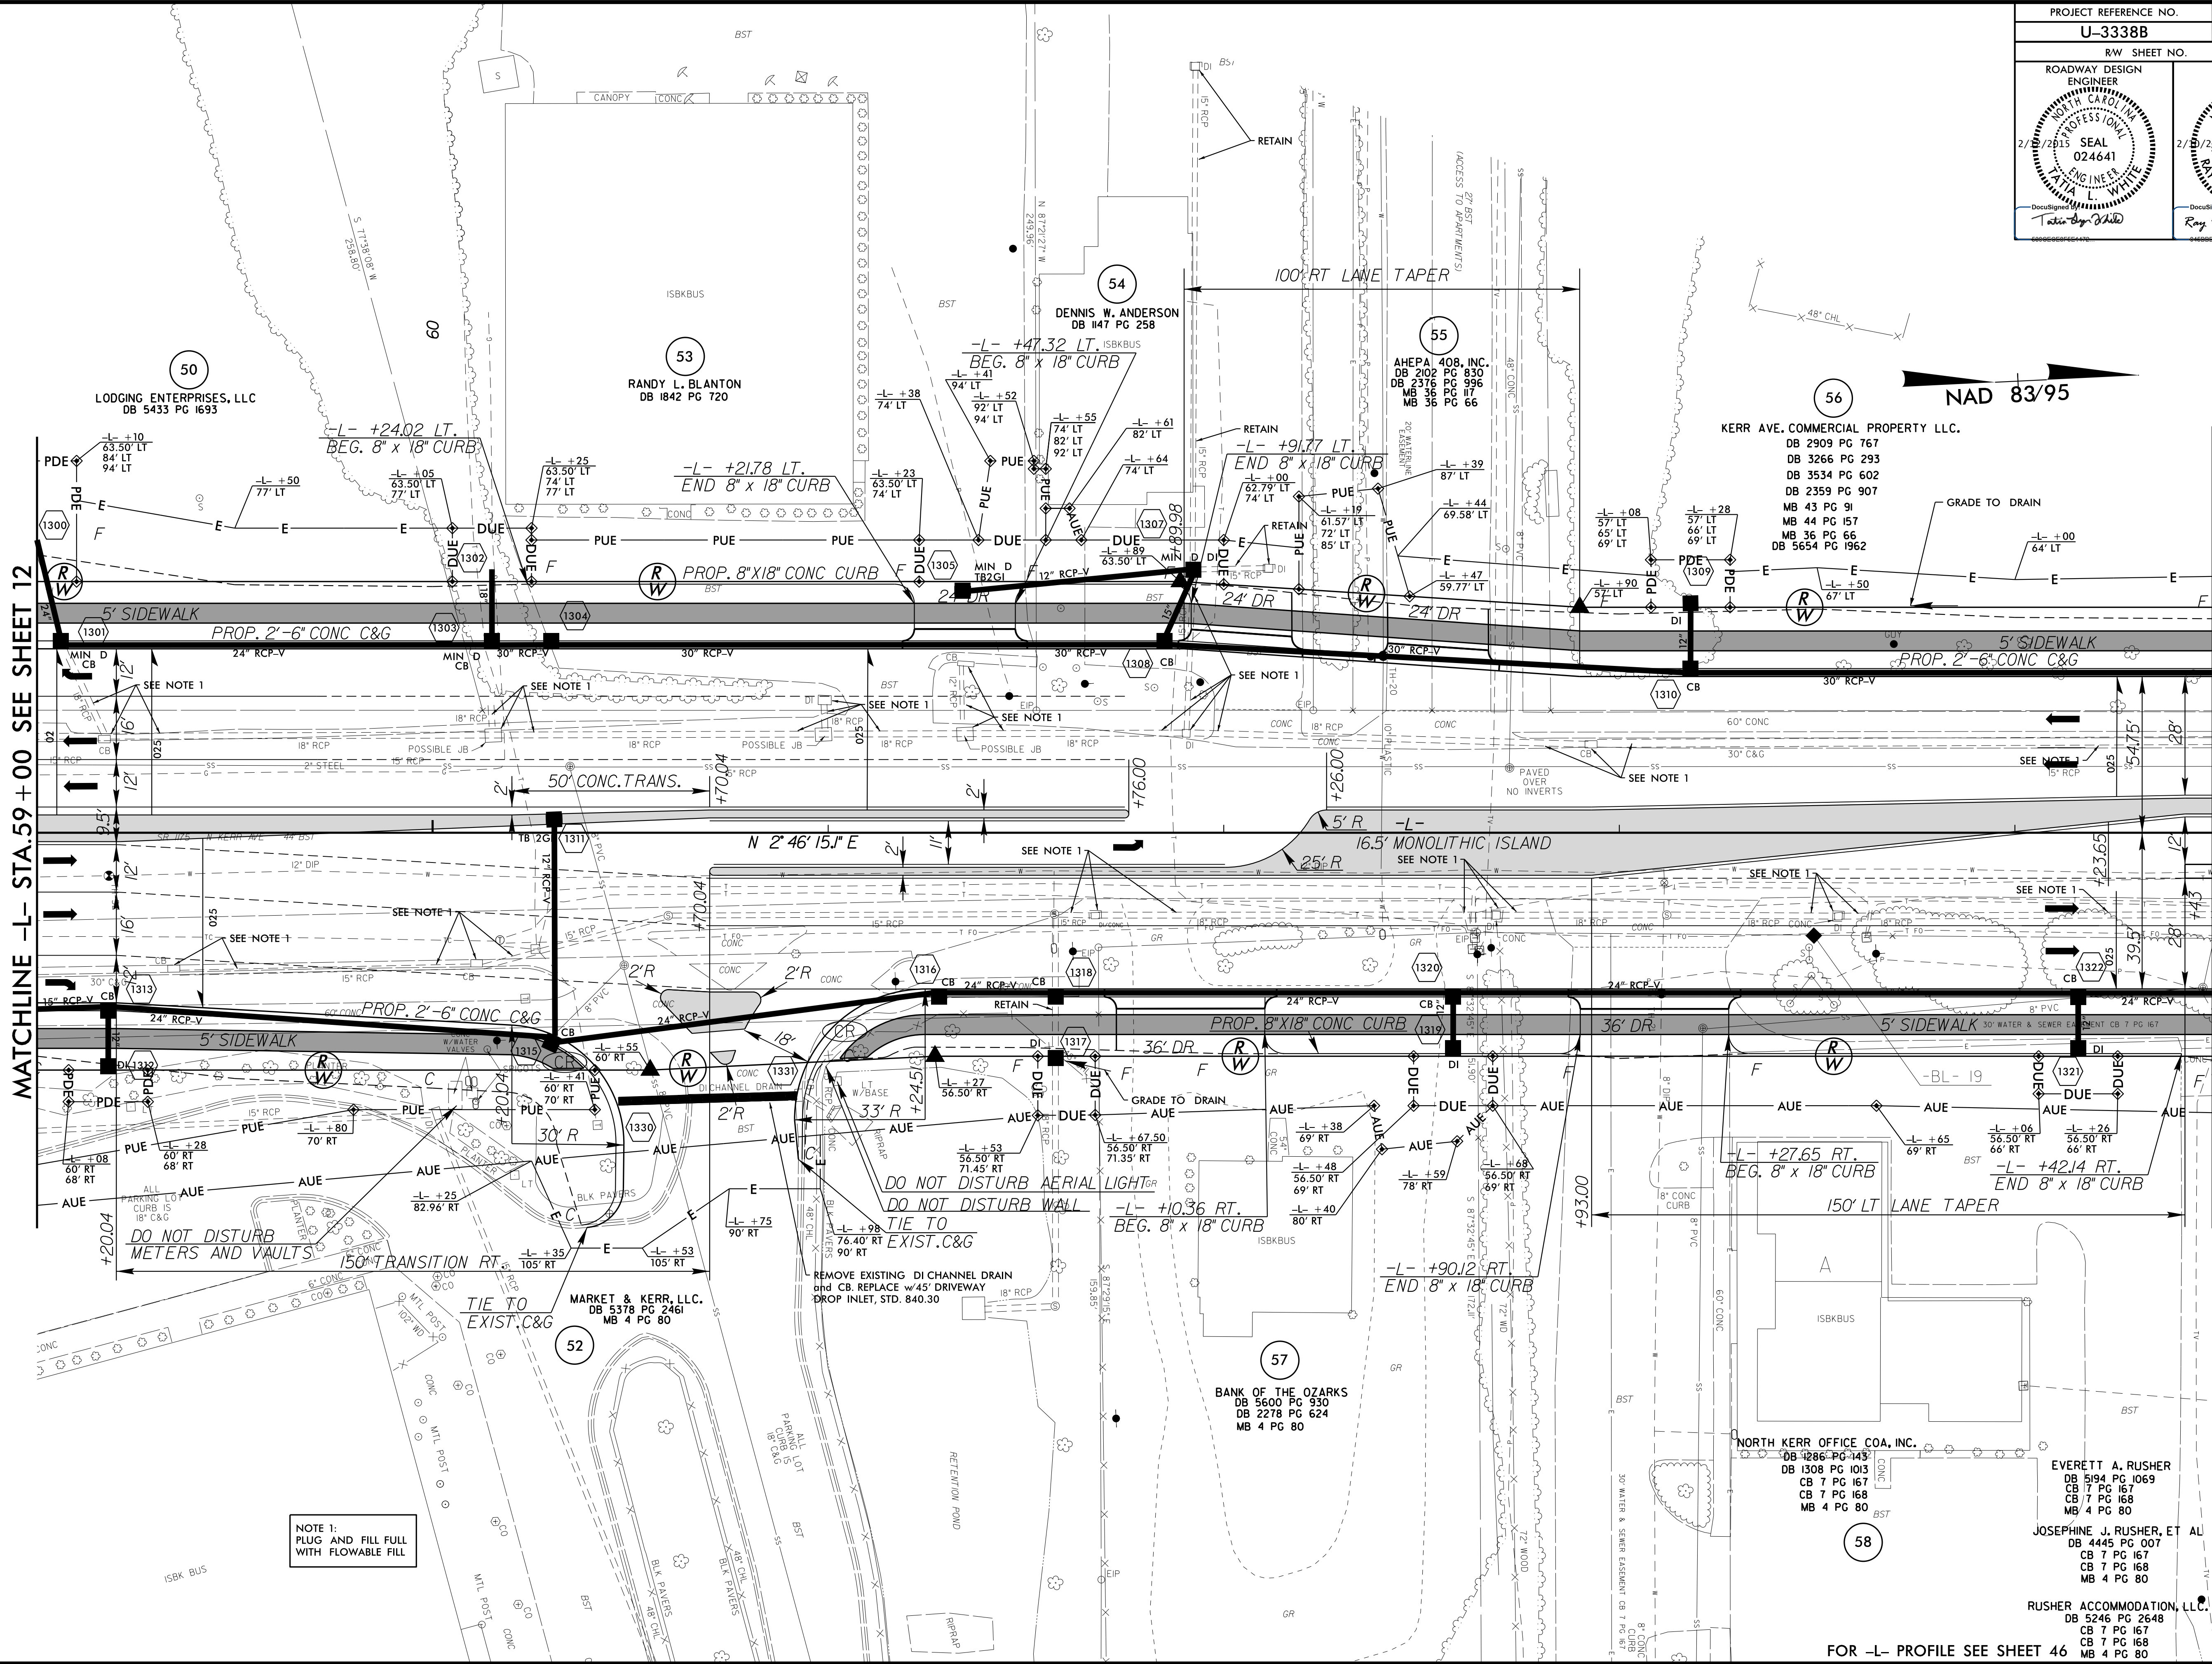

MATCHLINE -L- STA.59 + 00 SEE SHEET 12

MATCHLINE -L- STA.64 + 50 SEE SHEET 14

NOTE 1:
PLUG AND FILL FULL
WITH FLOWABLE FILL

FOR -L- PROFILE SEE SHEET 46

REVISIONS

8/17/99

13 - JAN - 2015 14:20 U:\3338B-rd\psh-s13.dgn
S:\3338B\DWG\3338B.dwg