

MATCHLINE -L- STA.64 + 50 SEE SHEET 13

MATCHLINE -L- STA.70 + 00 SEE SHEET 15

**MATCHLINE -Y7- STA.12 + 50 SEE SHEET 34**

**KERR AVE. COMMERCIAL PROPERTY LLC.**  
 DB 2909 PG 767  
 DB 3266 PG 293  
 DB 3534 PG 602  
 DB 2359 PG 907  
 MB 43 PG 91  
 MB 44 PG 157  
 MB 36 PG 66  
 DB 5654 PG 1962


**STEVEN WILLIAM BONESKE**  
 DB 5553 PG 2092  
 DB 5492 PG 2709  
 MB 35 PG 239

**R&M RESTORATIONS, LLC.**  
 DB 5509 PG 1809  
 MB 35 PG 239

**CHARLES R. RACKLEY, ET AL**  
 DB 407 PG 341  
 DB 5497 PG 479  
 MB 4 PG 80

**WILLIAM J. BUCK, ET UX**  
 DB 2860 PG 368  
 MB 4 PG 80

**HOLTON PROPERTIES, LLC.**  
 DB 4074 PG 775  
 DB 958 PG 820  
 MB 2 PG 132  
 MB 4 PG 80  
 MB 42 PG 124  
 MB 39 PG 195  
 MB 38 PG 281  
 MB 11 PG 258  
 CB 11 PG 234

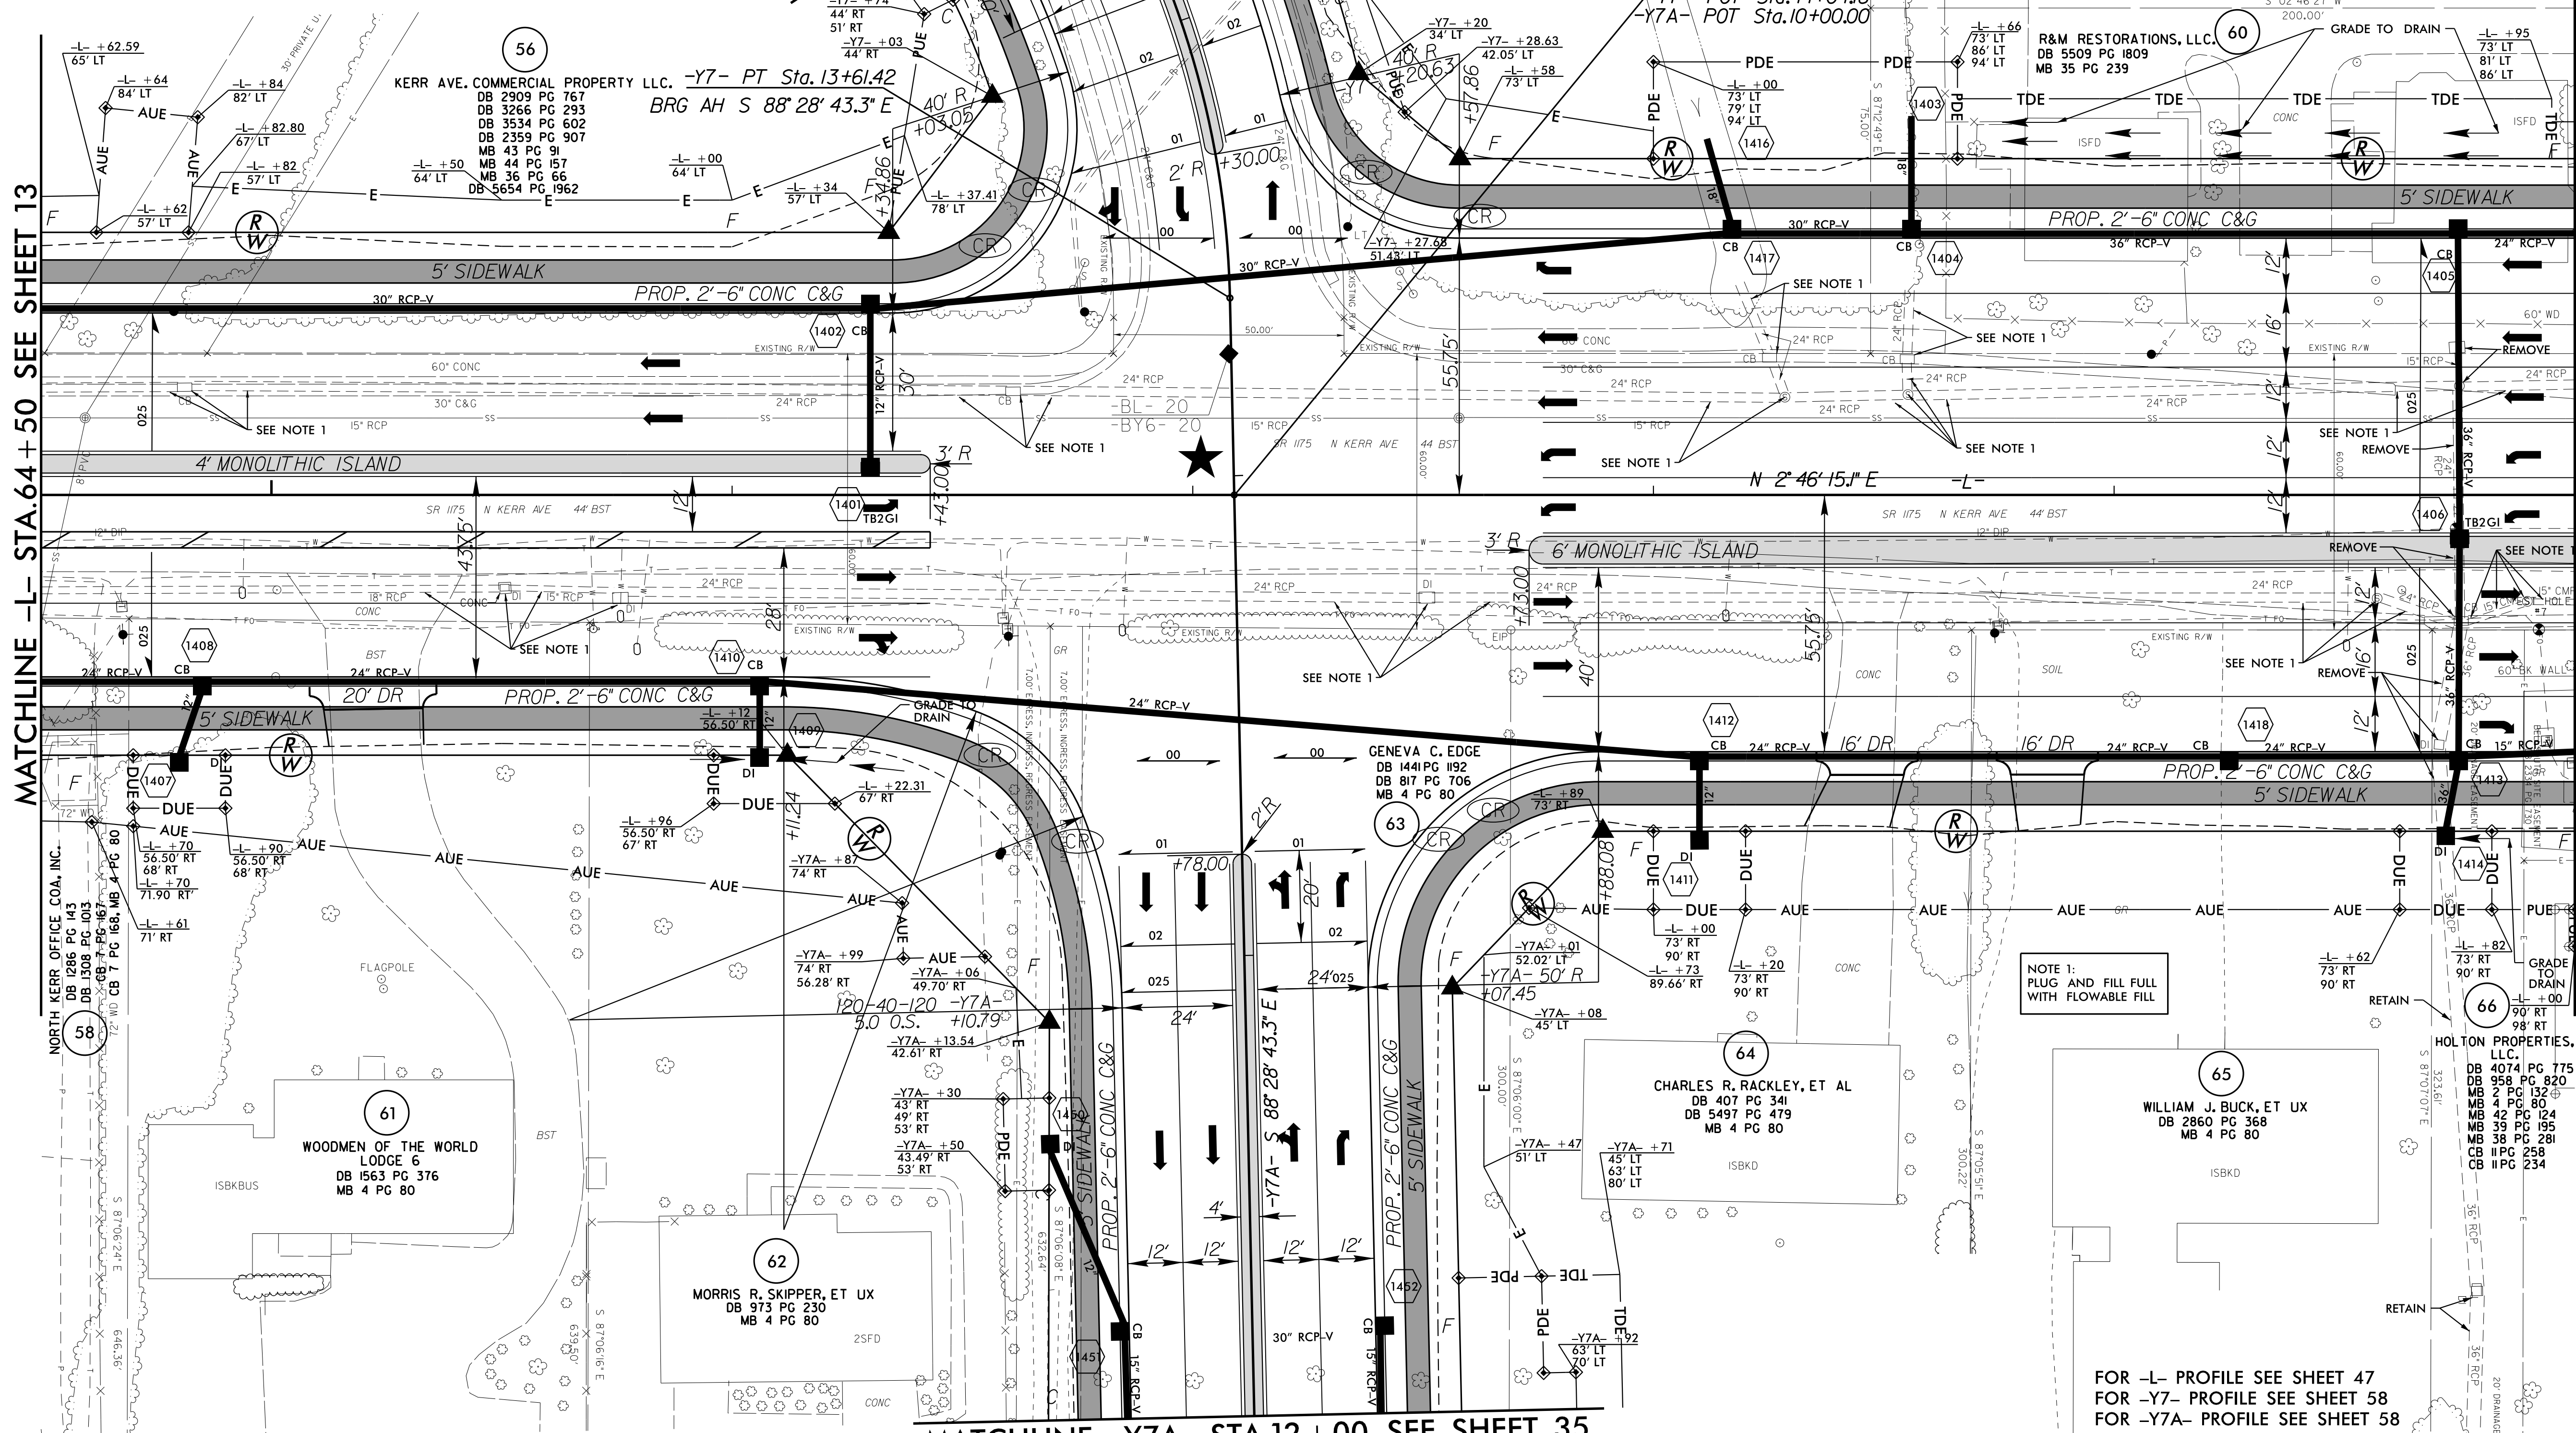

**MATCHLINE -Y7A- STA.12 + 00 SEE SHEET 35**

REVISIONS

8/17/99

I:\AN-2015\_08\43\_3338B-rd\psh-s14.dgn  
 8/17/2015 10:58:53 AM