


MATCHLINE SEE SHEET 20

PROJECT REFERENCE NO. U-3338B	SHEET NO. 19
RW SHEET NO.	
ROADWAY DESIGN ENGINEER 2/15/2015 SEAL 024641 TATIANA L. WHITE	HYDRAULICS ENGINEER 2/15/2015 SEAL 019775 RAY D. LOVINGGOOD

NAD 83/95

MATCHLINE -L- STA. 92 + 00 SEE SHEET 18

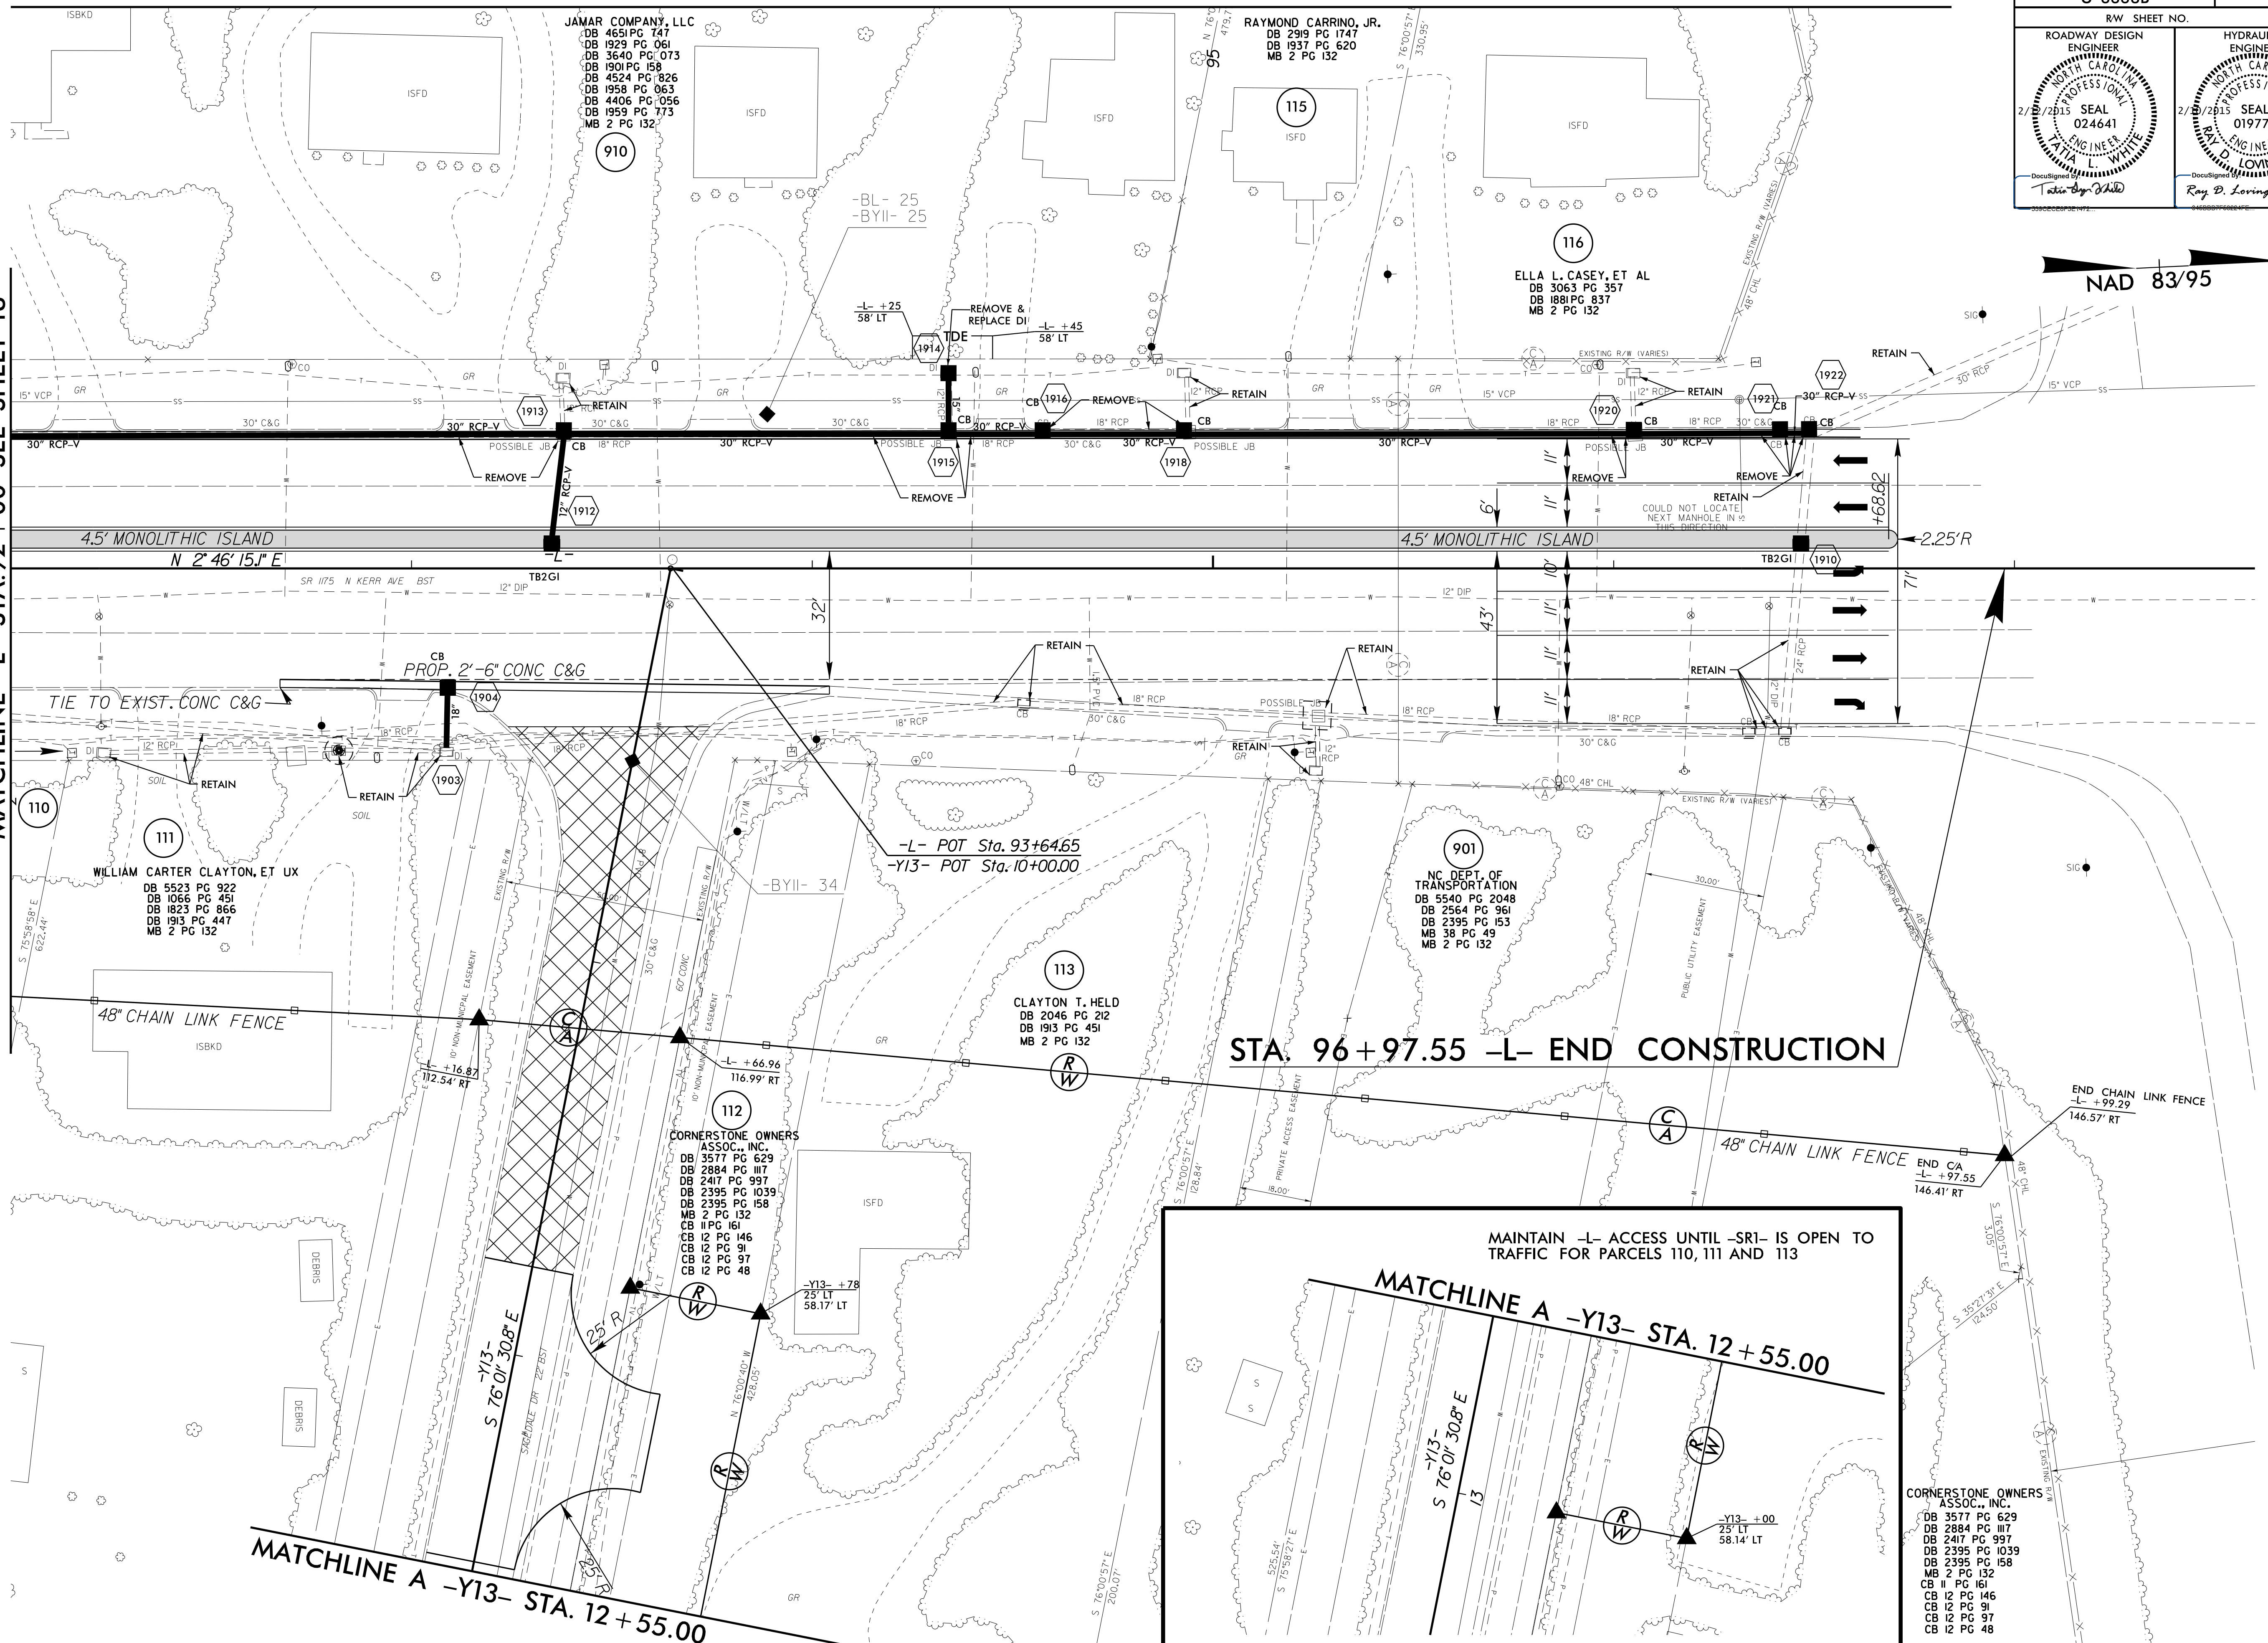

STA. 96 + 97.55 -L- END CONSTRUCTION

MAINTAIN -L- ACCESS UNTIL -SR1- IS OPEN TO TRAFFIC FOR PARCELS 110, 111 AND 113

MATCHLINE A -Y13- STA. 12 + 55.00

MATCHLINE A -Y13- STA. 12 + 55.00

CORNERSTONE OWNERS ASSOC., INC.
 DB 3577 PG 629
 DB 2884 PG III7
 DB 2417 PG 997
 DB 2395 PG 1039
 DB 2395 PG 158
 MB 2 PG 132
 CB 12 PG 146
 CB 12 PG 91
 CB 12 PG 97
 CB 12 PG 48

REVISIONS

8/17/99

29 JAN-2015 08:45
 33338B_rdl.psh.s19.dgn
 33338B.rdw