

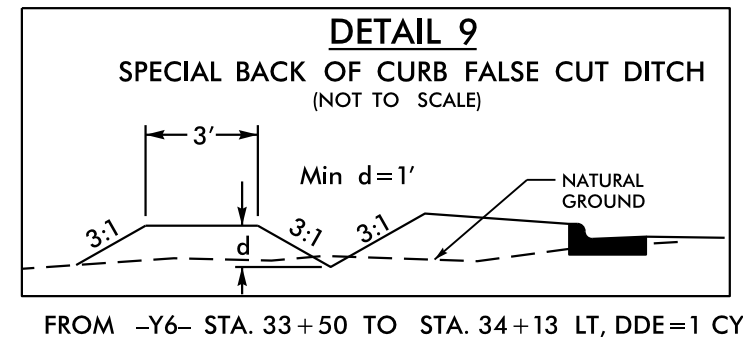


|   |  |
|---|--|
| PROJECT REFERENCE NO.<br><b>U-3338B</b>   | SHEET NO.<br><b>30</b>   |
| RW SHEET NO.  |  |
| ROADWAY DESIGN ENGINEER<br>TATIANA WHITE<br>2/15/2015 SEAL 024641<br>DocuSigned by: Tatiana White | HYDRAULICS ENGINEER<br>RAY D. LOVINGOOD<br>2/15/2015 SEAL 019775<br>DocuSigned by: Ray D. Lovinggood |

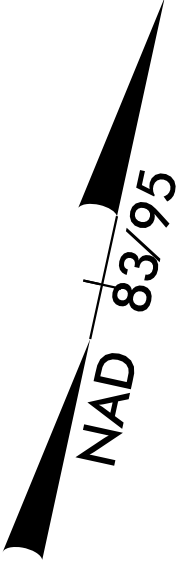

MATCHLINE -Y6- STA.33+25 SEE SHEET 29

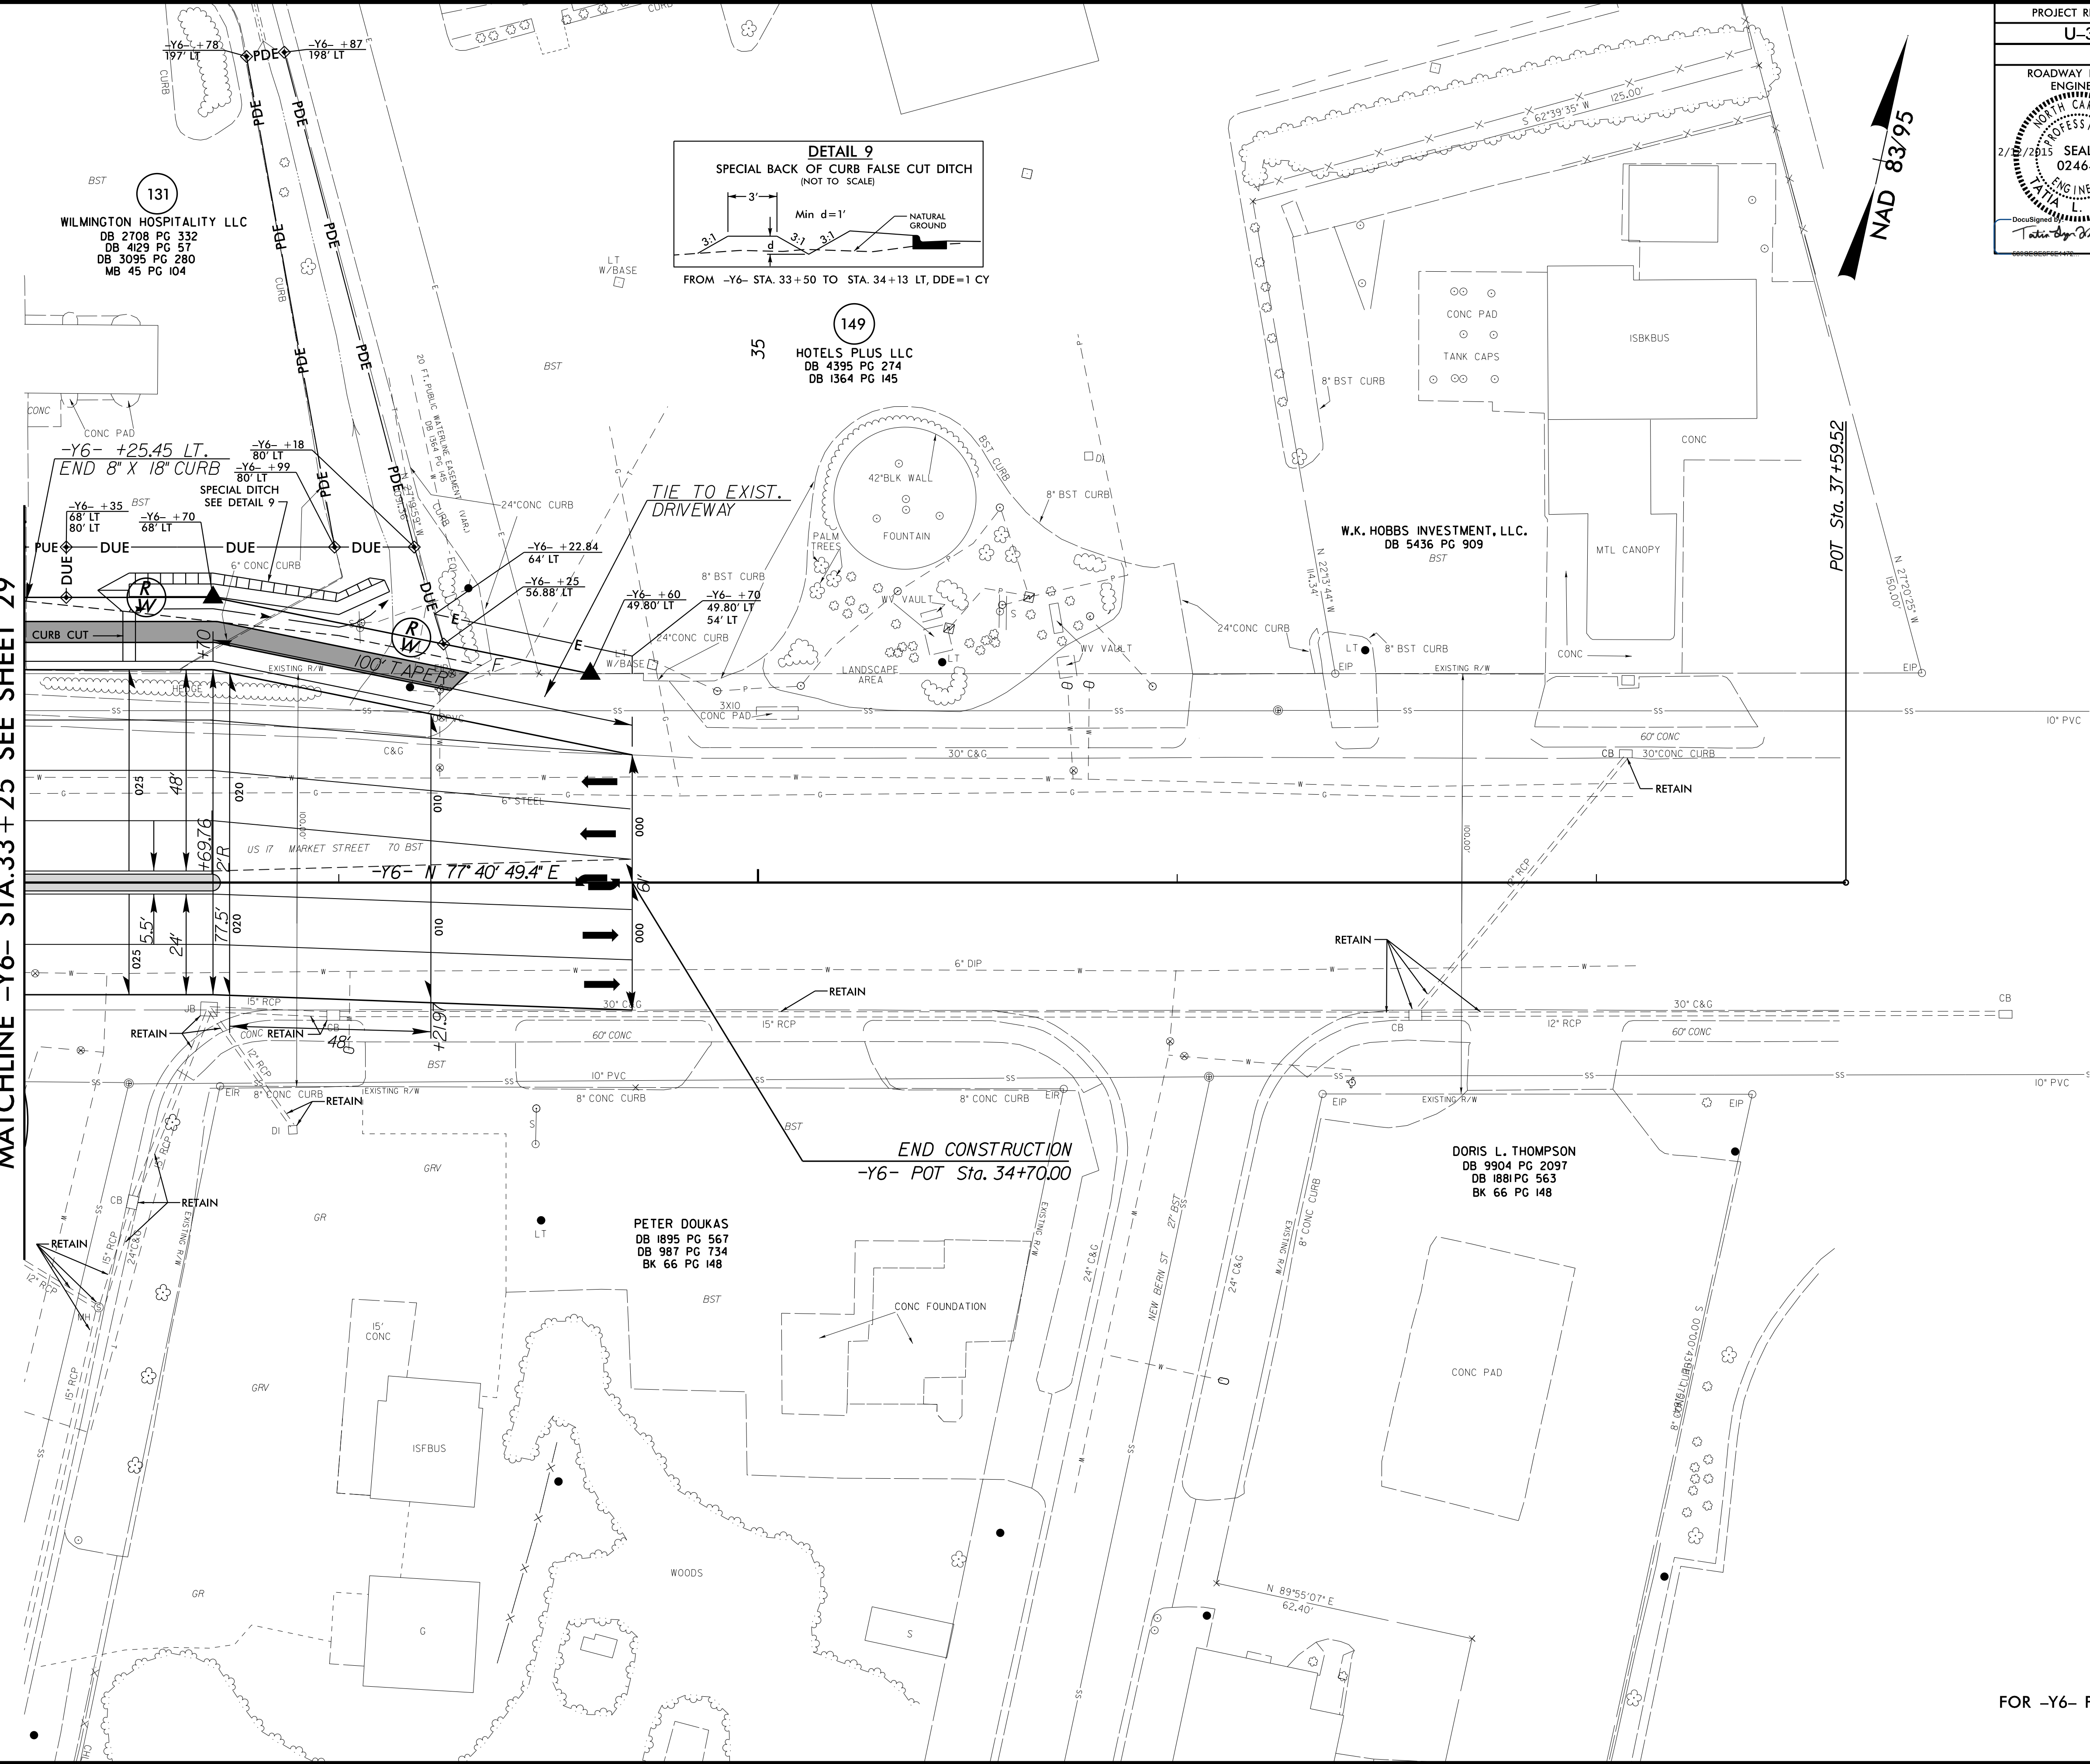

REVISIONS

8/17/99

P:\JAN-2015\1418\33338B.rdl.psh.s30.dgn  
3:44:58 PM 1/15/2015

FOR -Y6- PROFILE SEE SHEET 57