


| | |
|---|---|
| PROJECT REFERENCE NO. U-3338B | SHEET NO. 35 |
| RW SHEET NO. | |
| ROADWAY DESIGN ENGINEER RAY D. LOVINGGOOD PROFESSIONAL SEAL 024641 NORTH CAROLINA ENGINEER TAYLOR WHITE | HYDRAULICS ENGINEER RAY D. LOVINGGOOD PROFESSIONAL SEAL 019775 NORTH CAROLINA ENGINEER RAY D. LOVINGGOOD |

NAD 8395

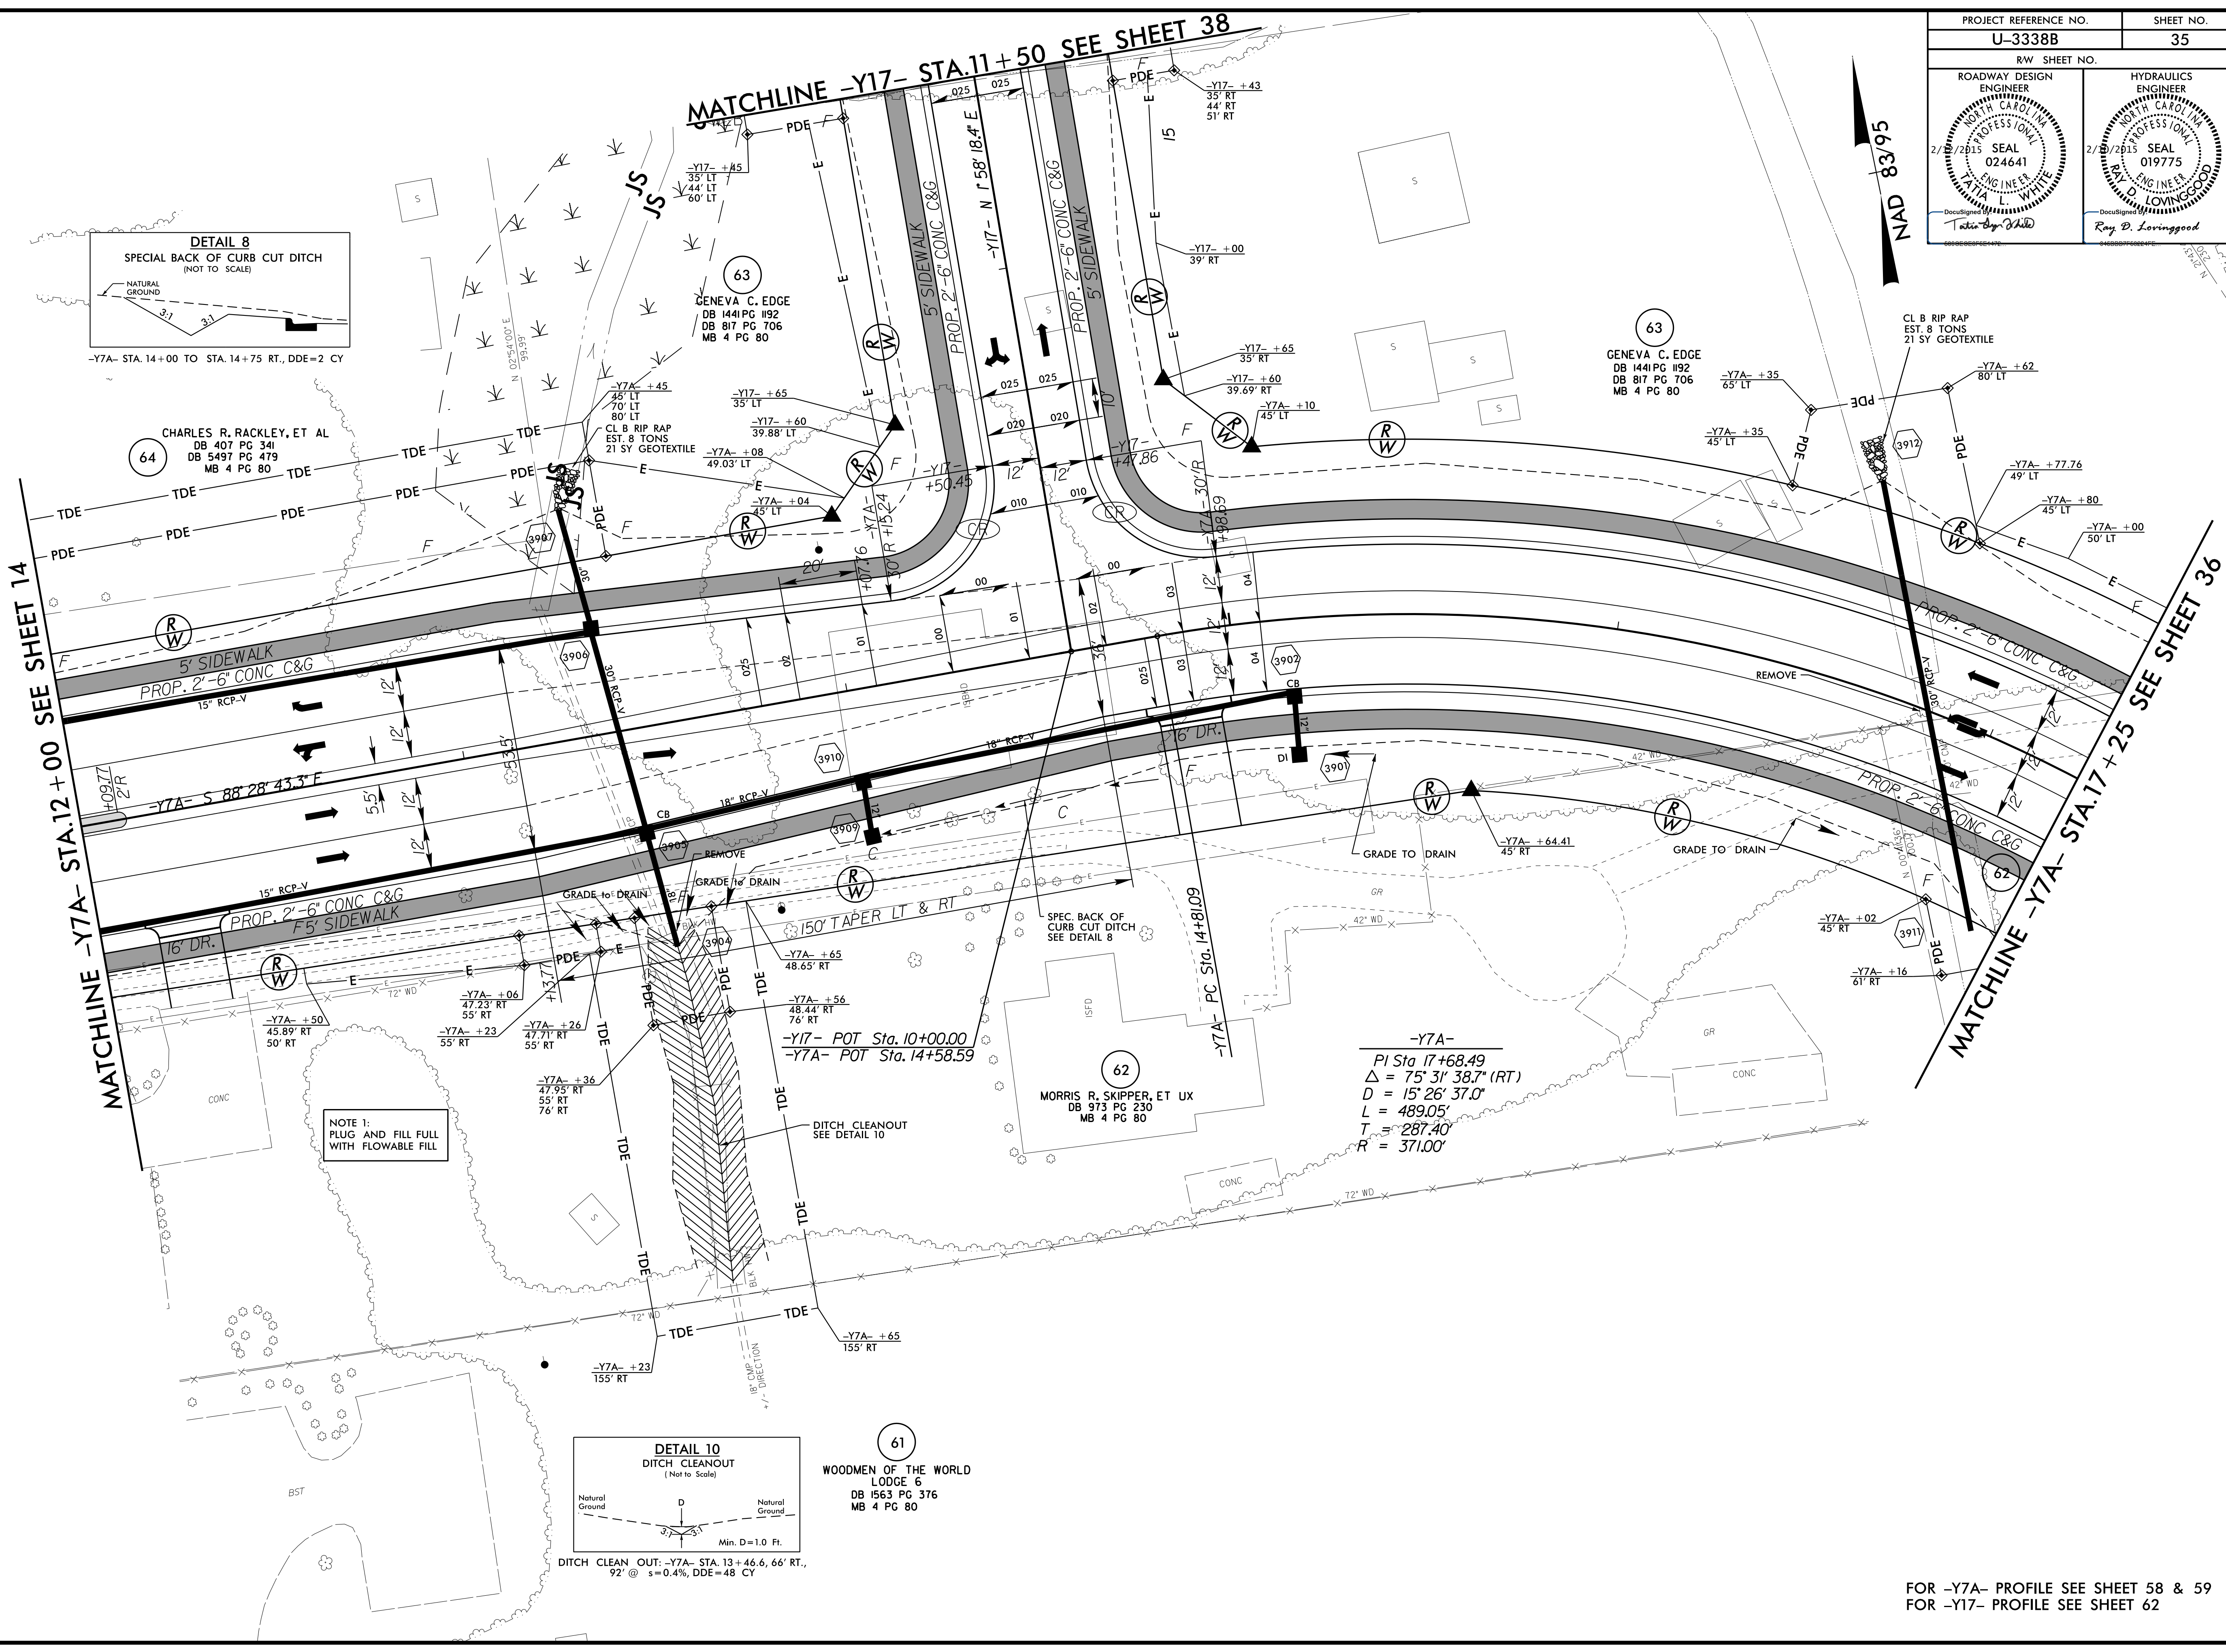

REVISIONS

8/17/99

23 JAN-2015 08:44 3338B_rdl_psh_s35.dgn

FOR -Y7A- PROFILE SEE SHEET 58 & 59
FOR -Y17- PROFILE SEE SHEET 62