


PROJECT REFERENCE NO. U-3338B	SHEET NO. 37
RW SHEET NO.	
ROADWAY DESIGN ENGINEER RAY D. LOVINGGOOD Professional Seal DB 024641 MB 6 PG 6	HYDRAULICS ENGINEER RAY D. LOVINGGOOD Professional Seal DB 019775 MB 6 PG 6

NAD 83/95

REVISIONS

8/17/99

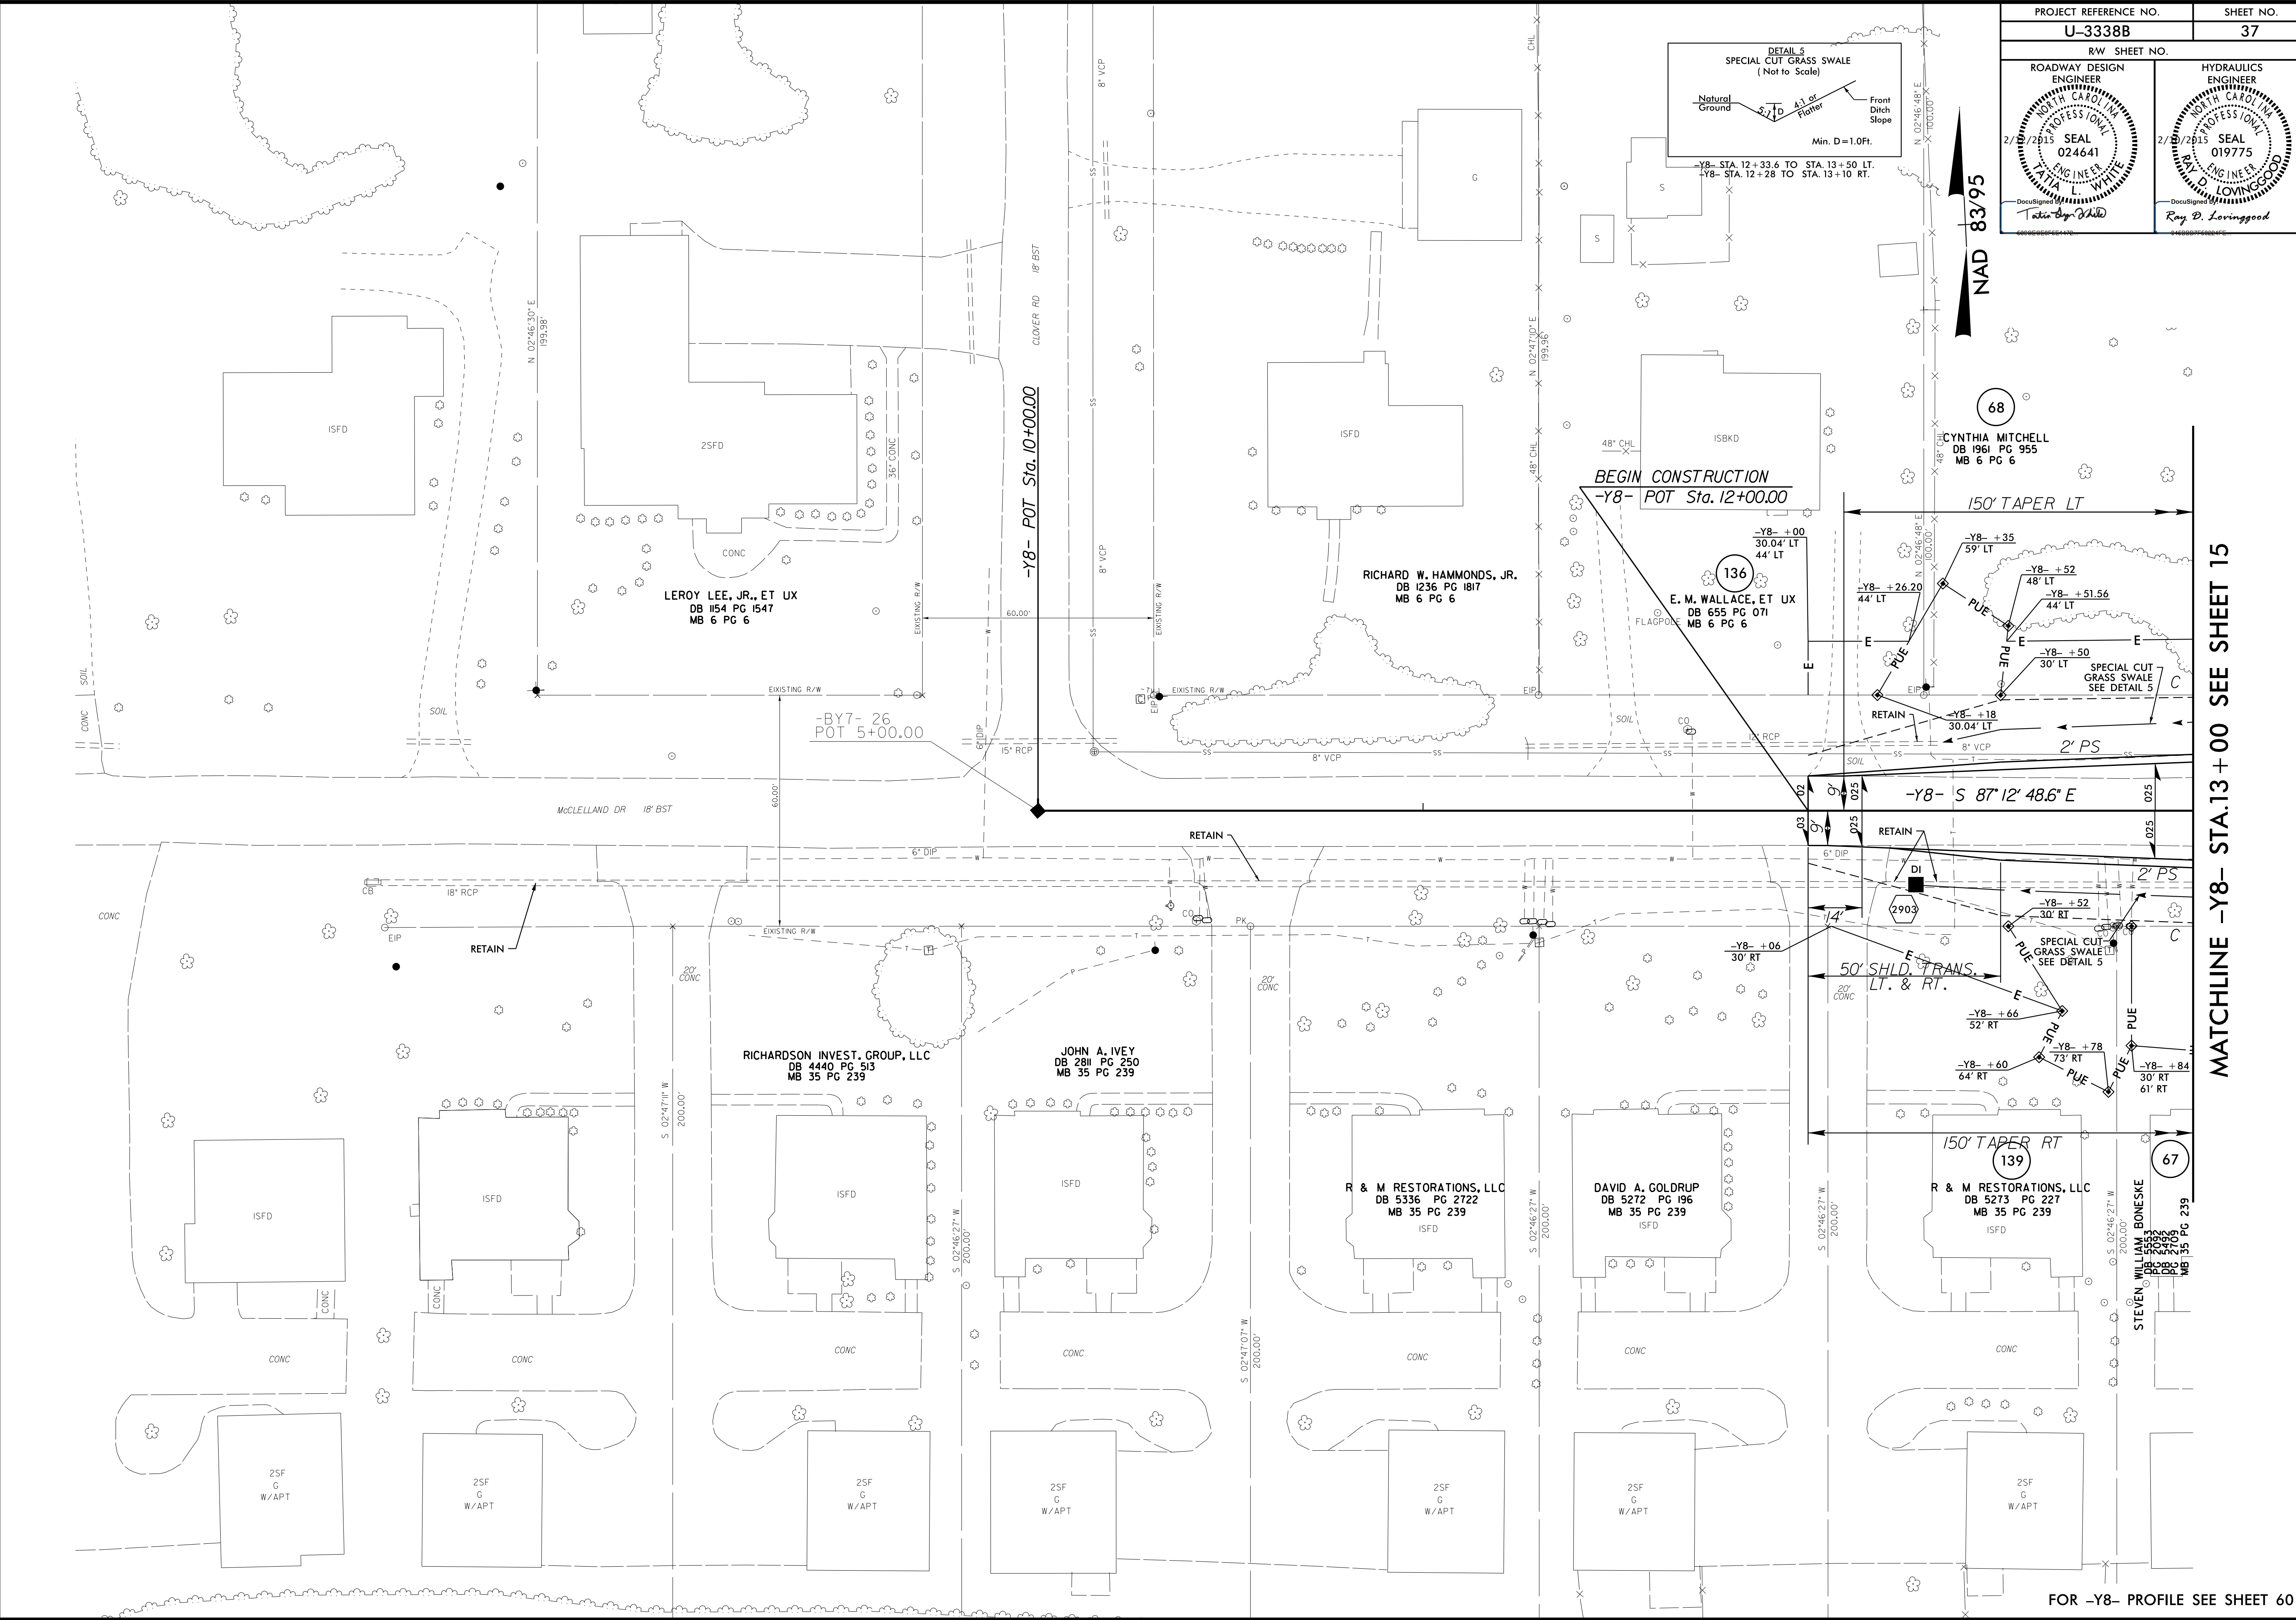

MATCHLINE -Y8- STA.13+00 SEE SHEET 15

FOR -Y8- PROFILE SEE SHEET 60

15 JAN 2015 14:17
S:\3338B\rdl\psh.s37.dgn