
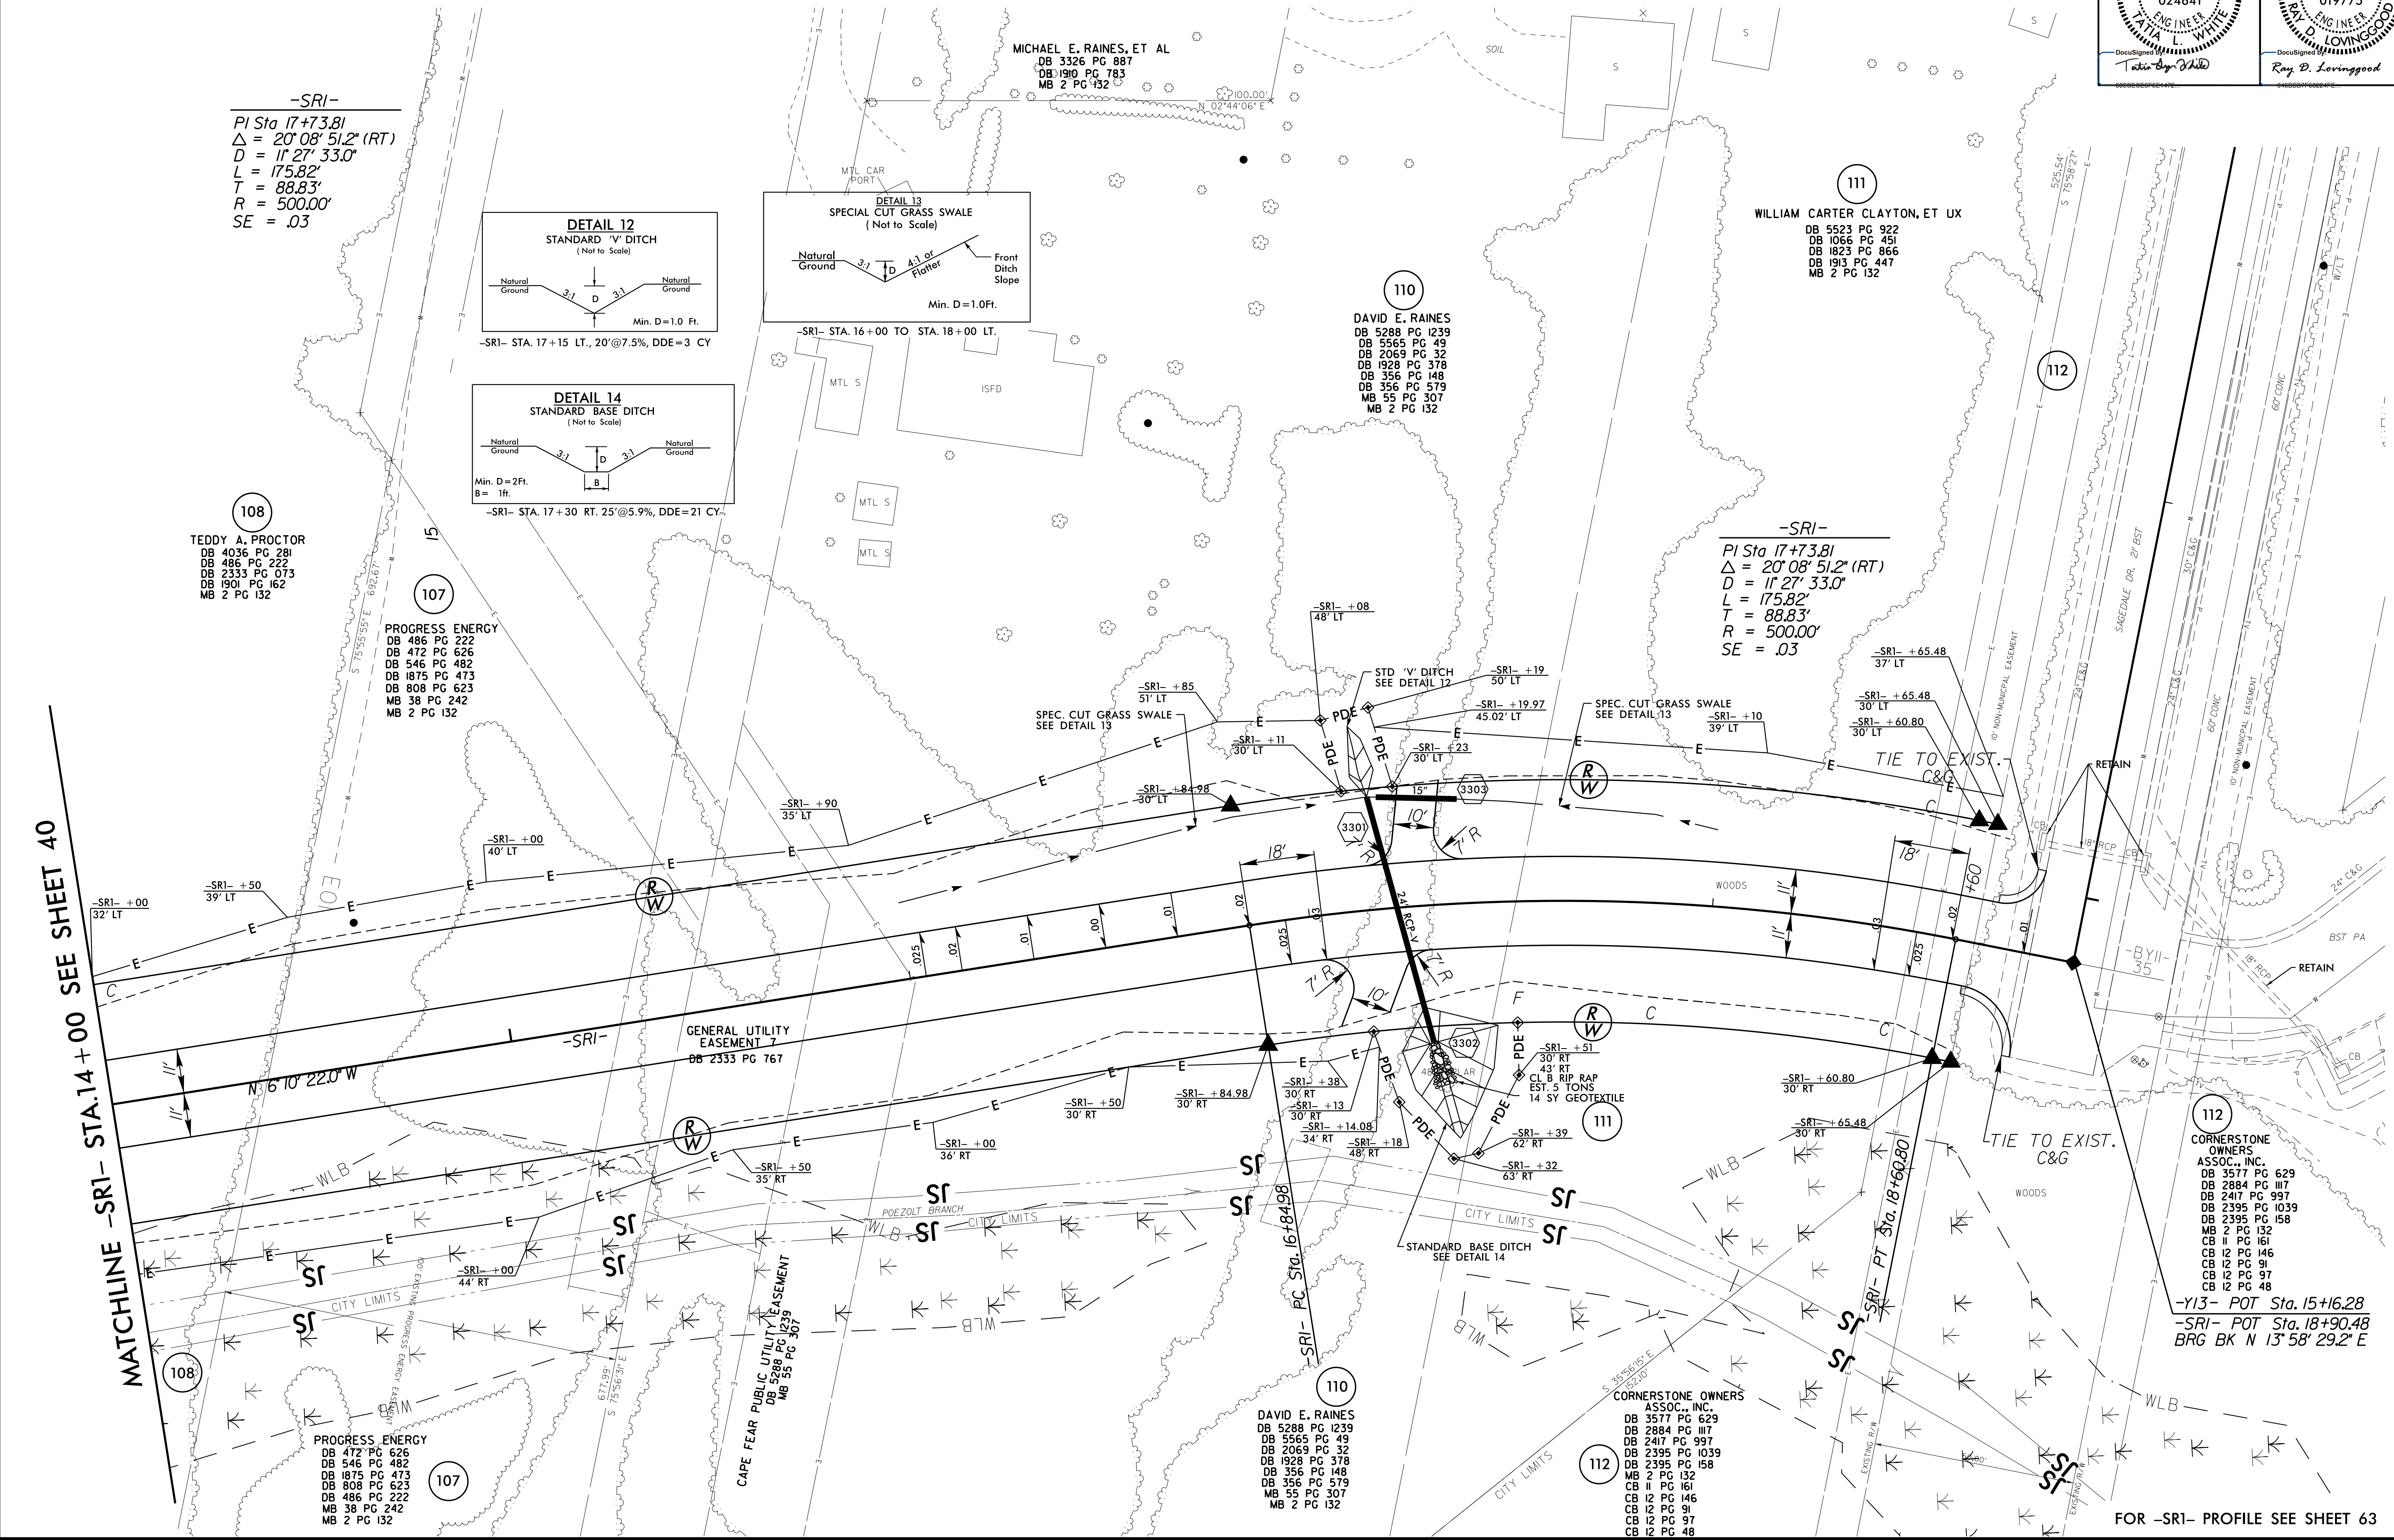
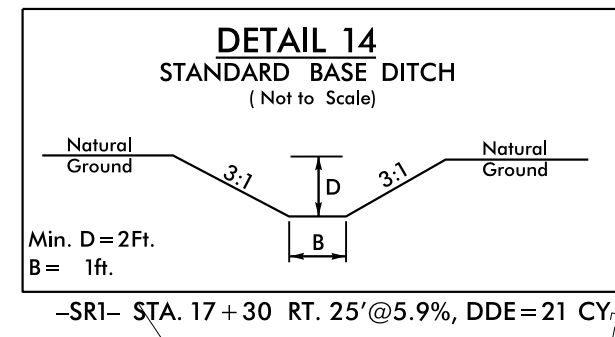
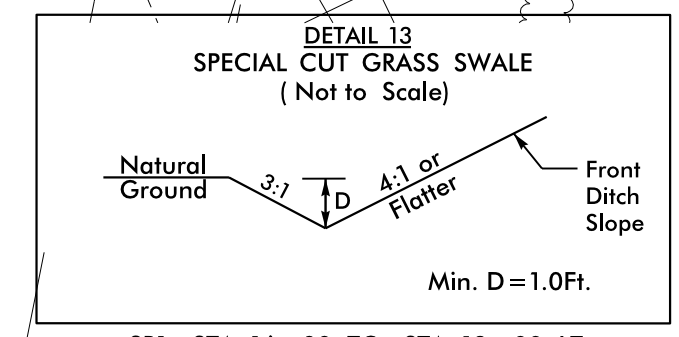


NAD 83/95

-SRI-
 PI Sta 17+73.81
 $\Delta = 20'08''51.2''$ (RT)
 $D = 11'27''33.0''$
 $L = 175.82'$
 $T = 88.83'$
 $R = 500.00'$
 $SE = .03$

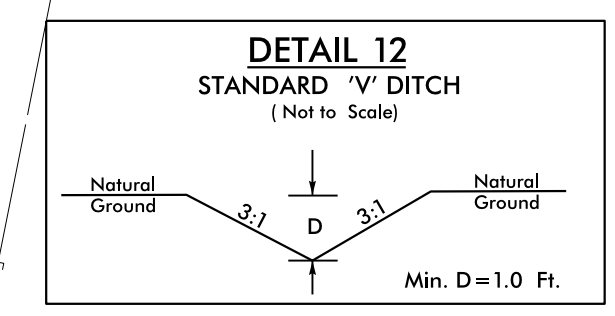

MATCHLINE -SRI- STA.14+00 SEE SHEET 40

FOR -SRI- PROFILE SEE SHEET 63

REVISIONS

8/17/99

P:\JAN-2015\1416\3338B.rdw.psh.s41.dgn
 3:43:50 PM 1/16/2015