



5/28/99

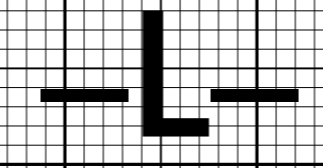


BL31 ELEVATION = 35.19
N 183475 E 2335514
-L- STA. 79+37 31' LT.
CM / REBAR (KERR AVE.)

PI = 76+50.00
EL = 38.48'
VC = 200'
K = 799

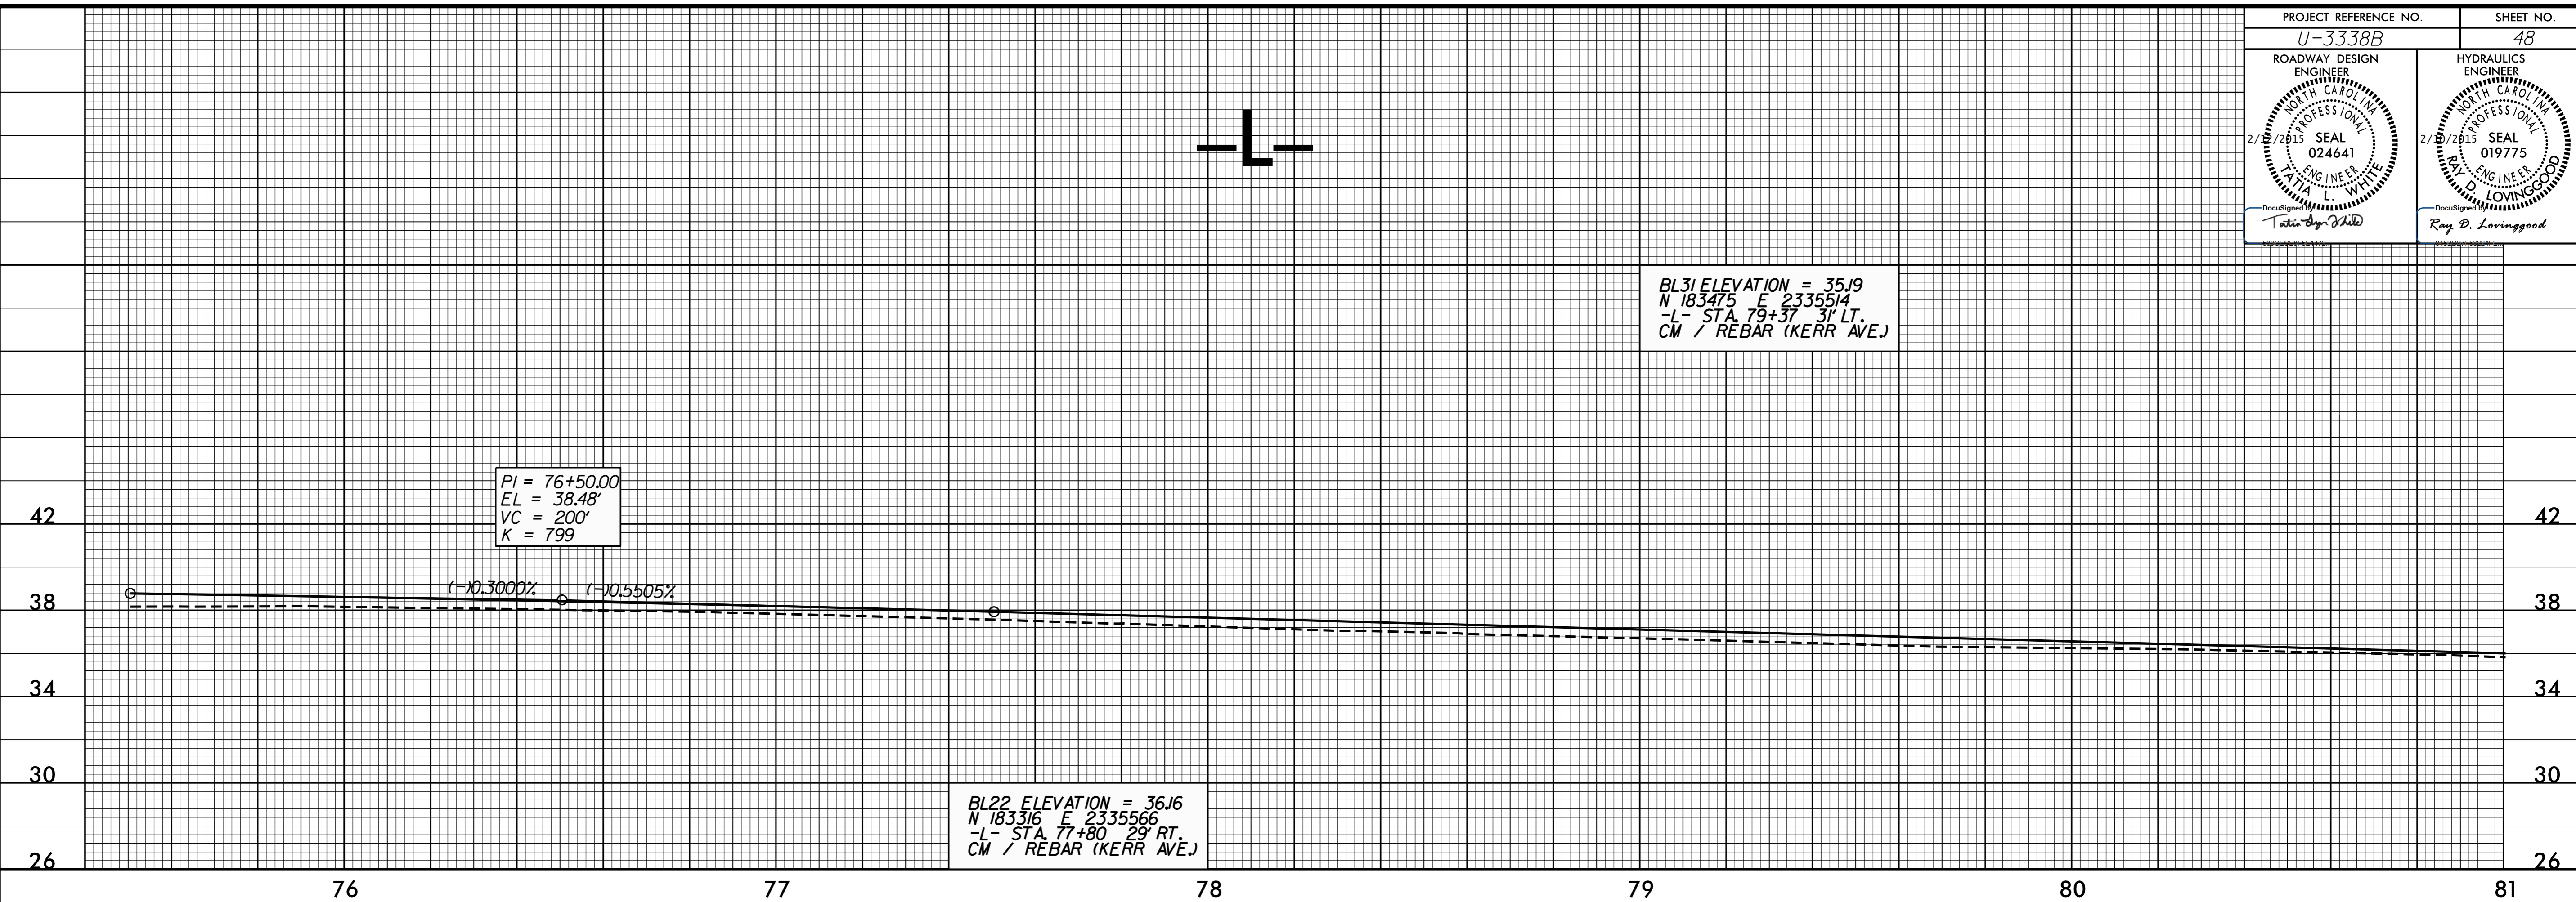

BL22 ELEVATION = 36.16
N 183316 E 2335566
-L- STA. 77+80 29' RT.
CM / REBAR (KERR AVE.)

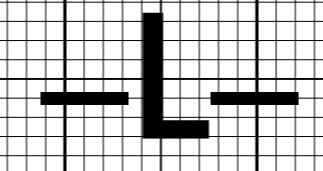

30-JAN-2015 10:20
4:44:00 PM
U:\3338B_r.dwg pfl.dgn