



5/28/99

-Y1-

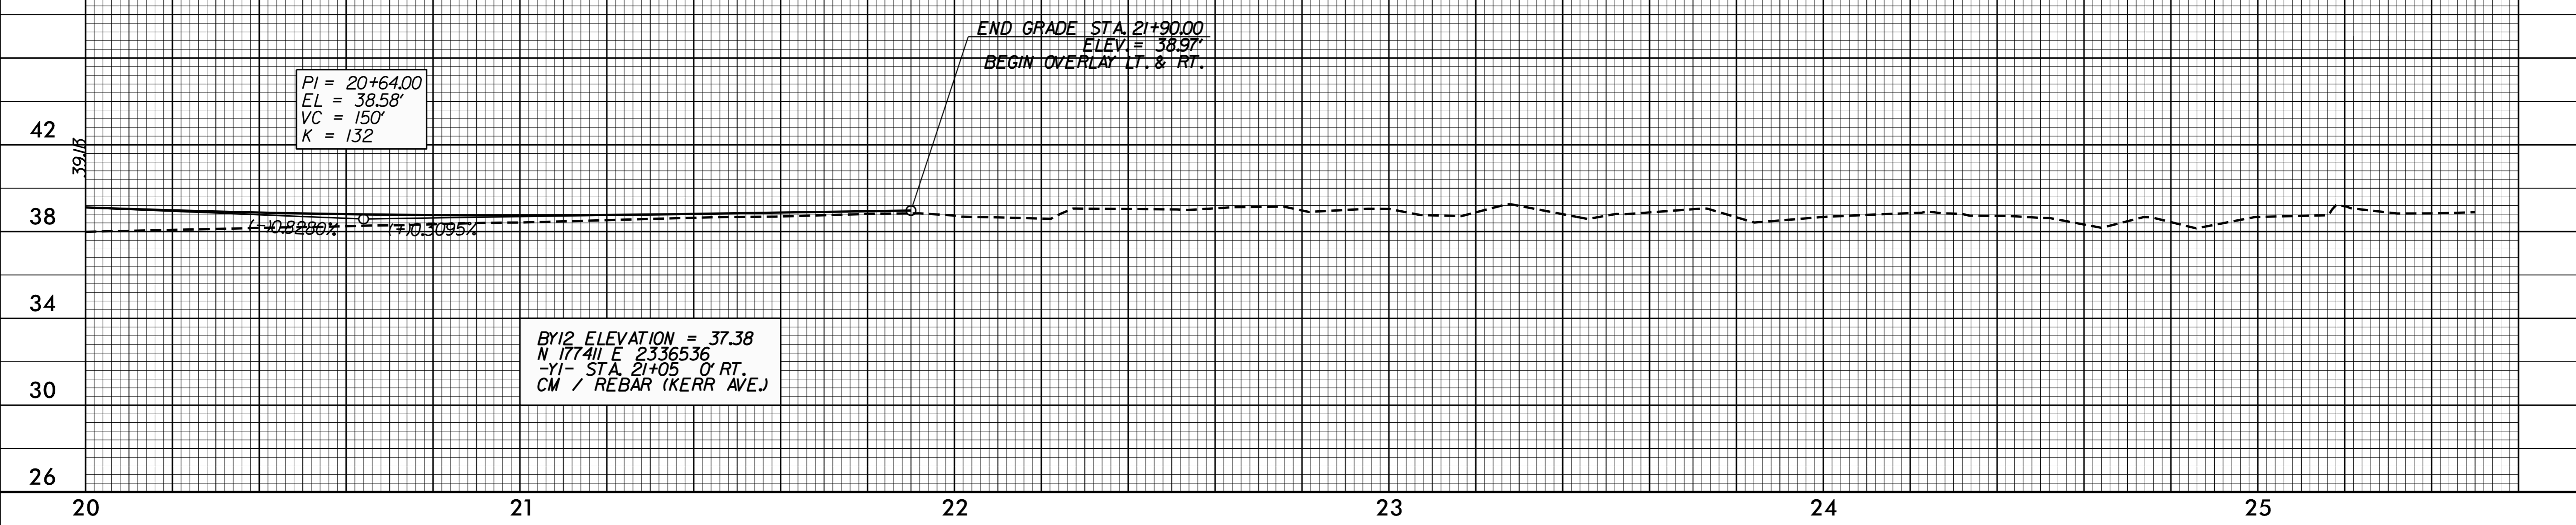

-Y1-

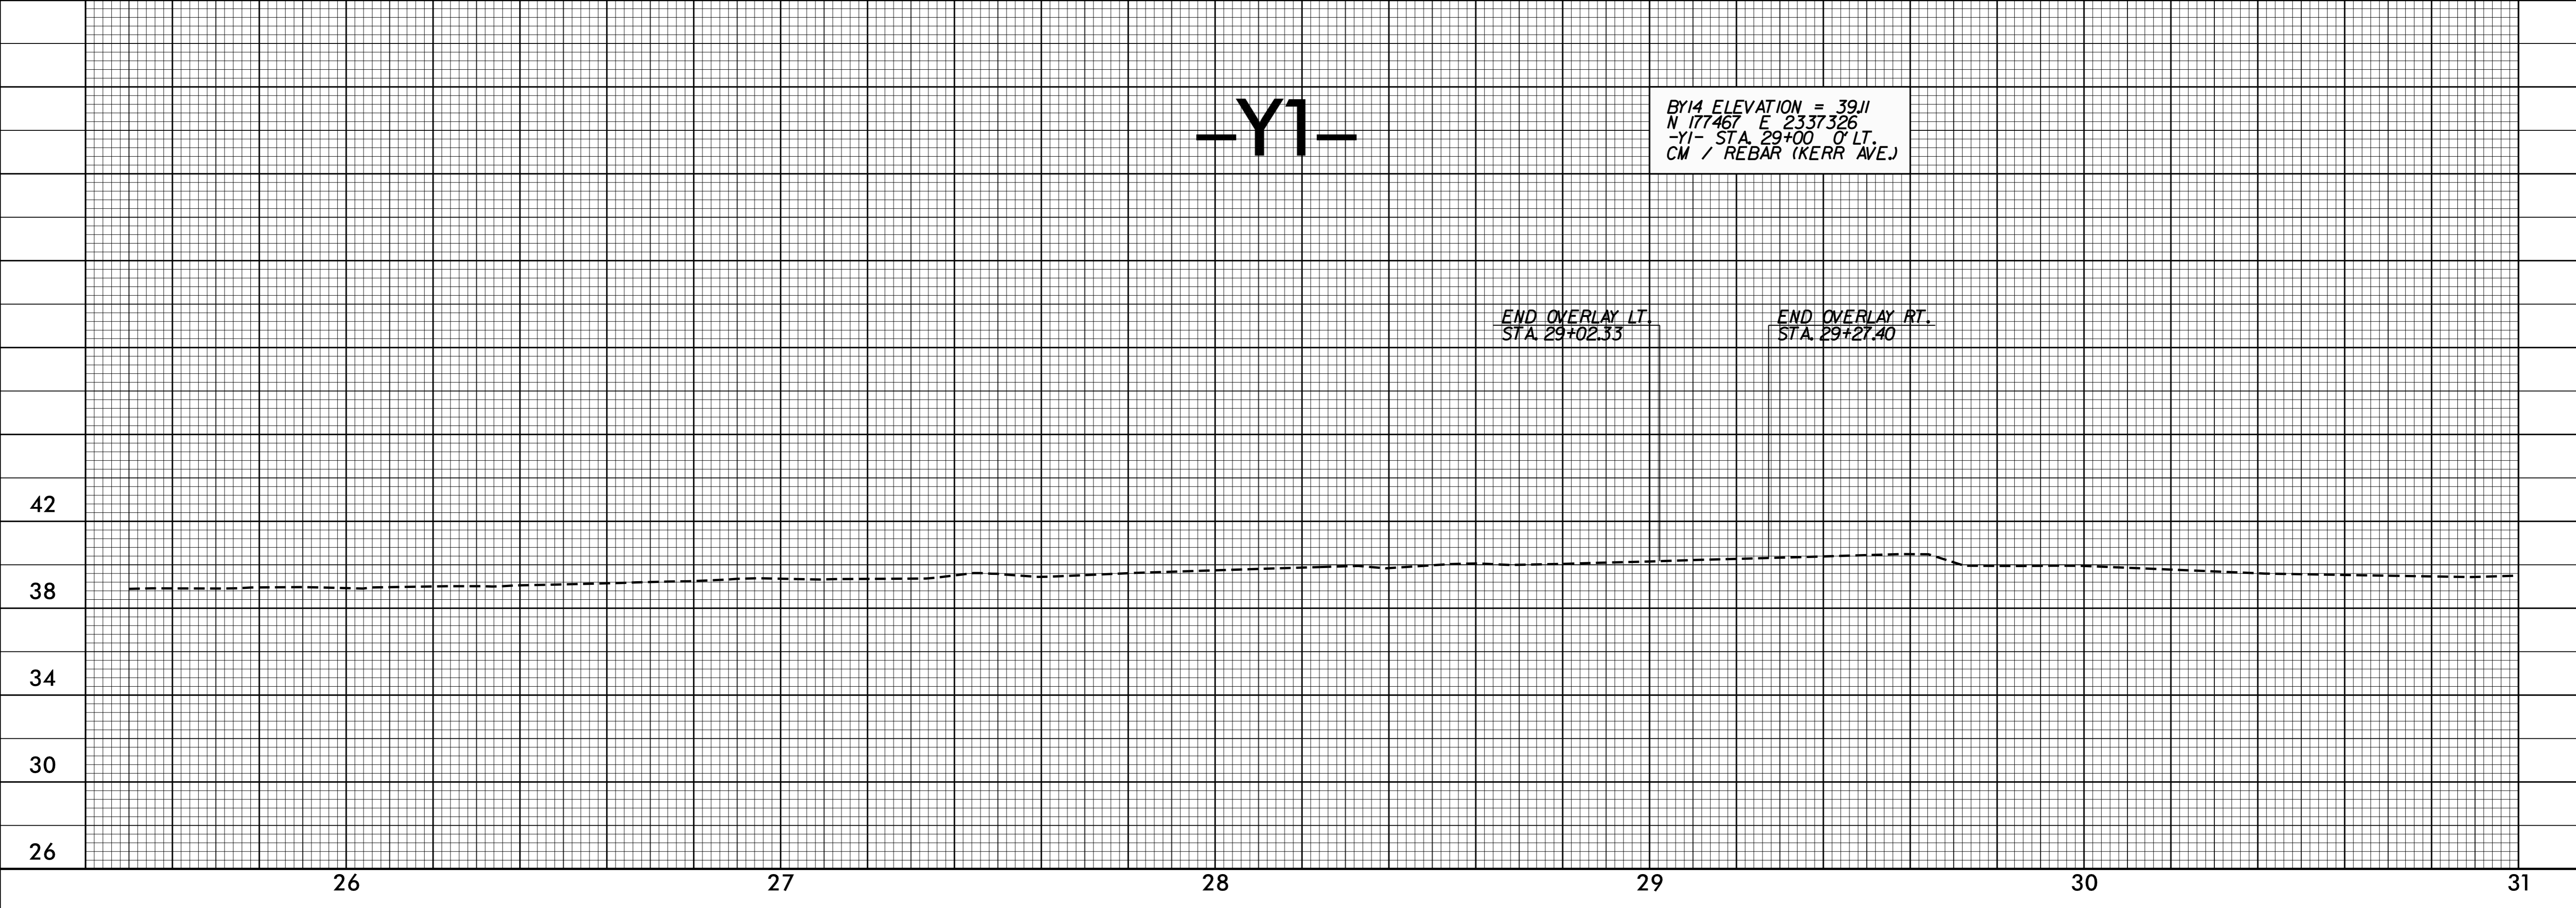

13-JAN-2015 14:16 \\s3338b\_rdy-pf1.dgn