



-Y6-

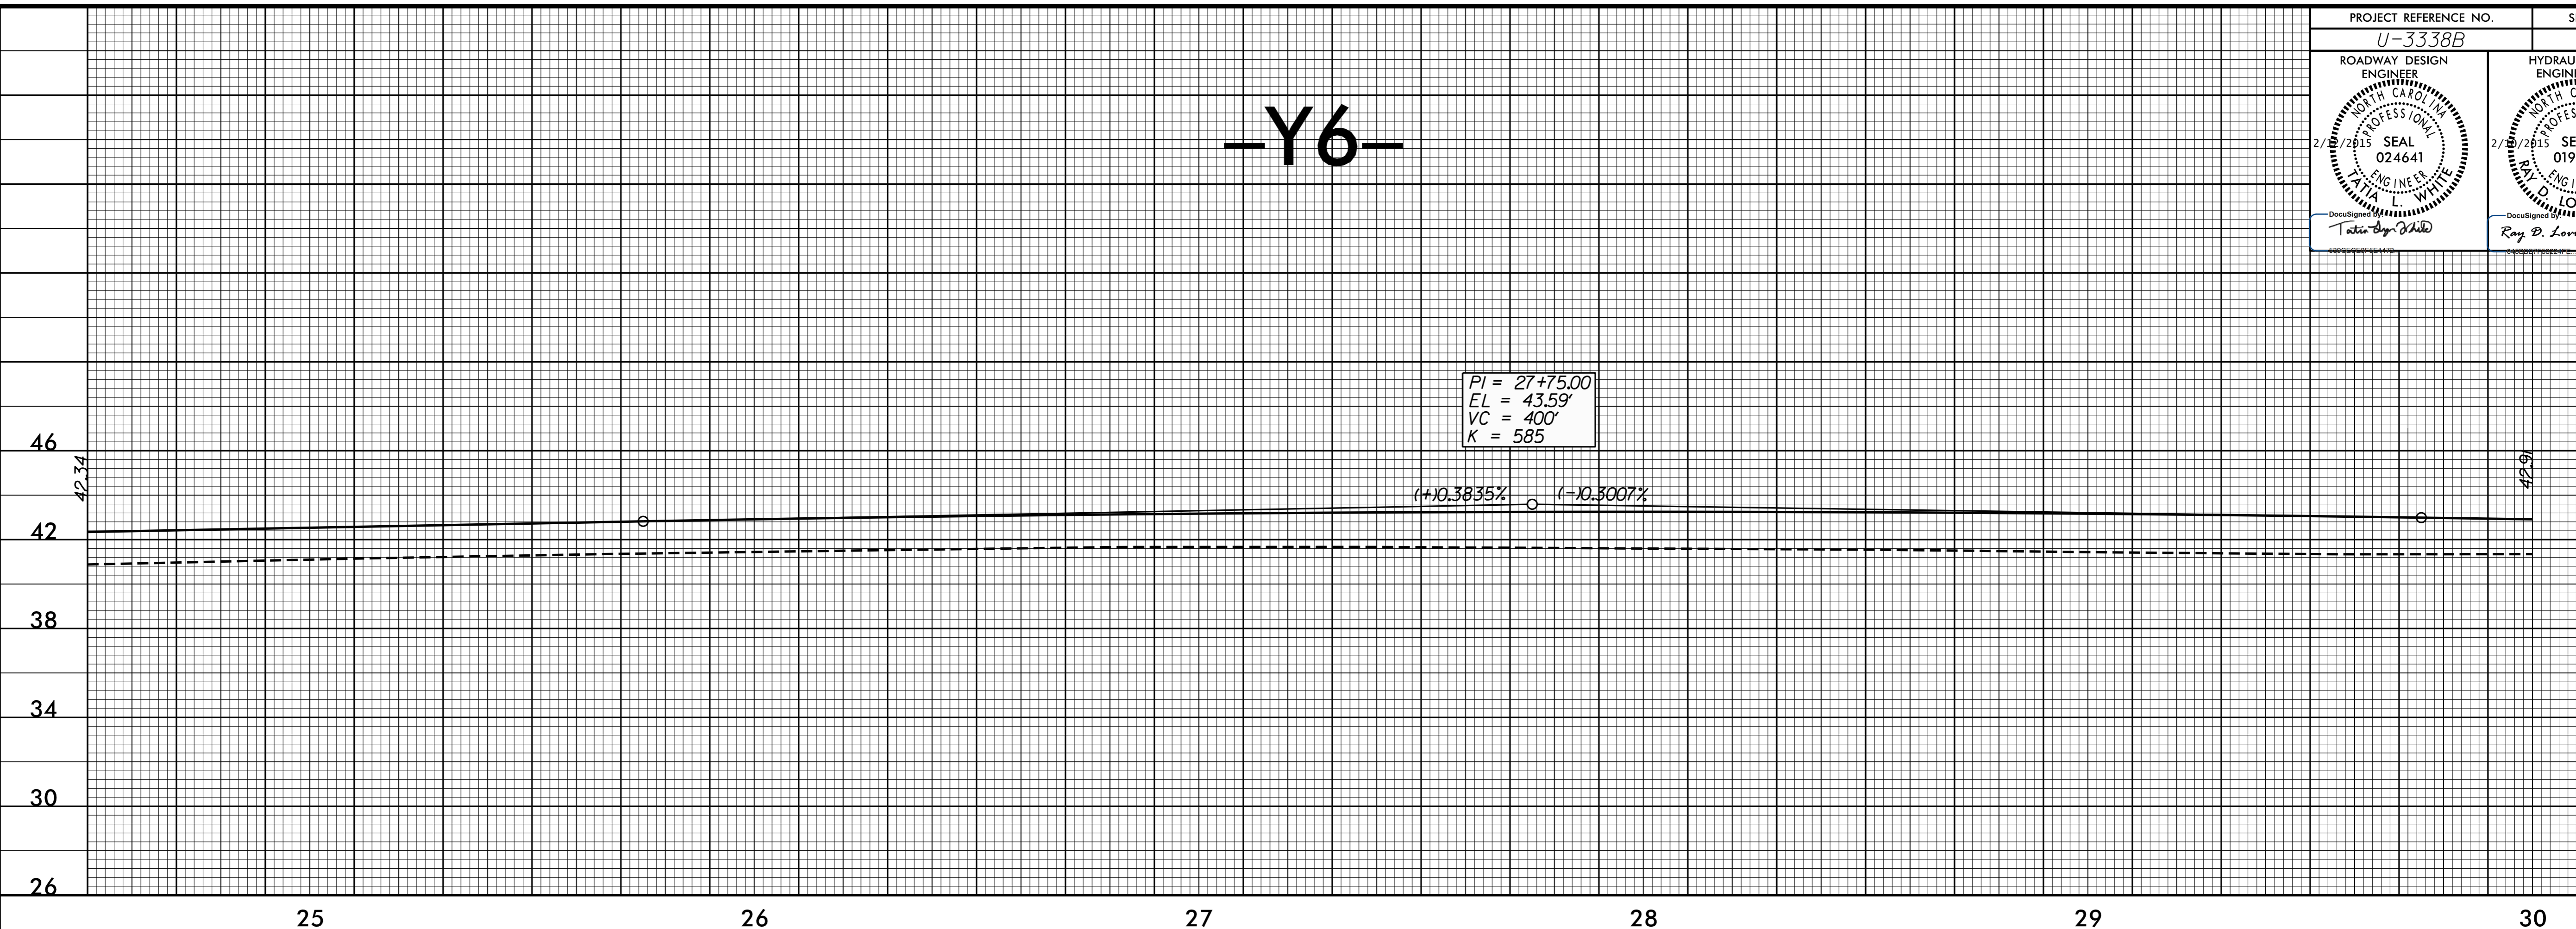

-Y6-

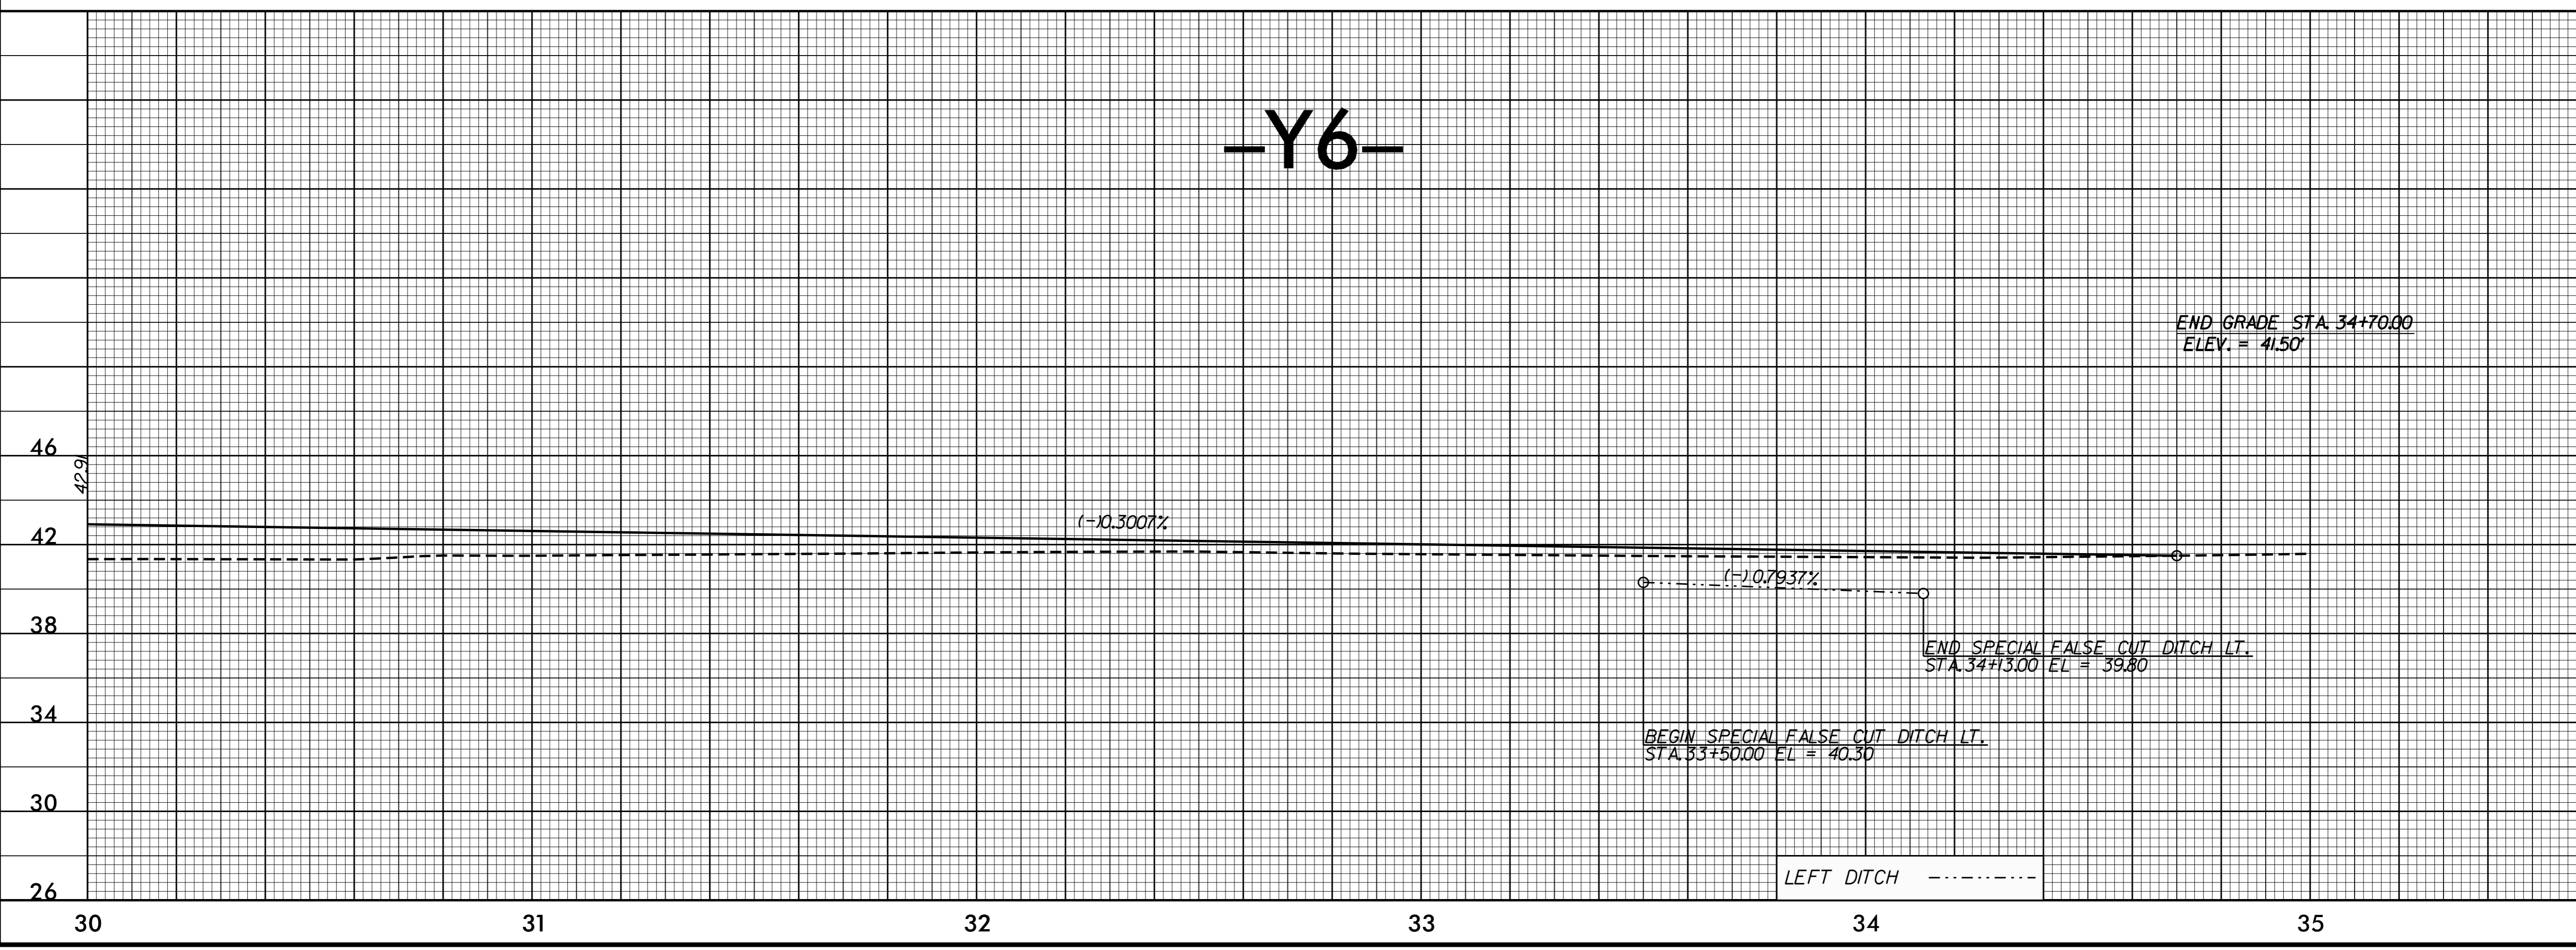

5/28/99

30-JAN-2015 10:20
U-3338b_r.dwg pfl.dgn
TATIA L. WHITE