



-Y7-

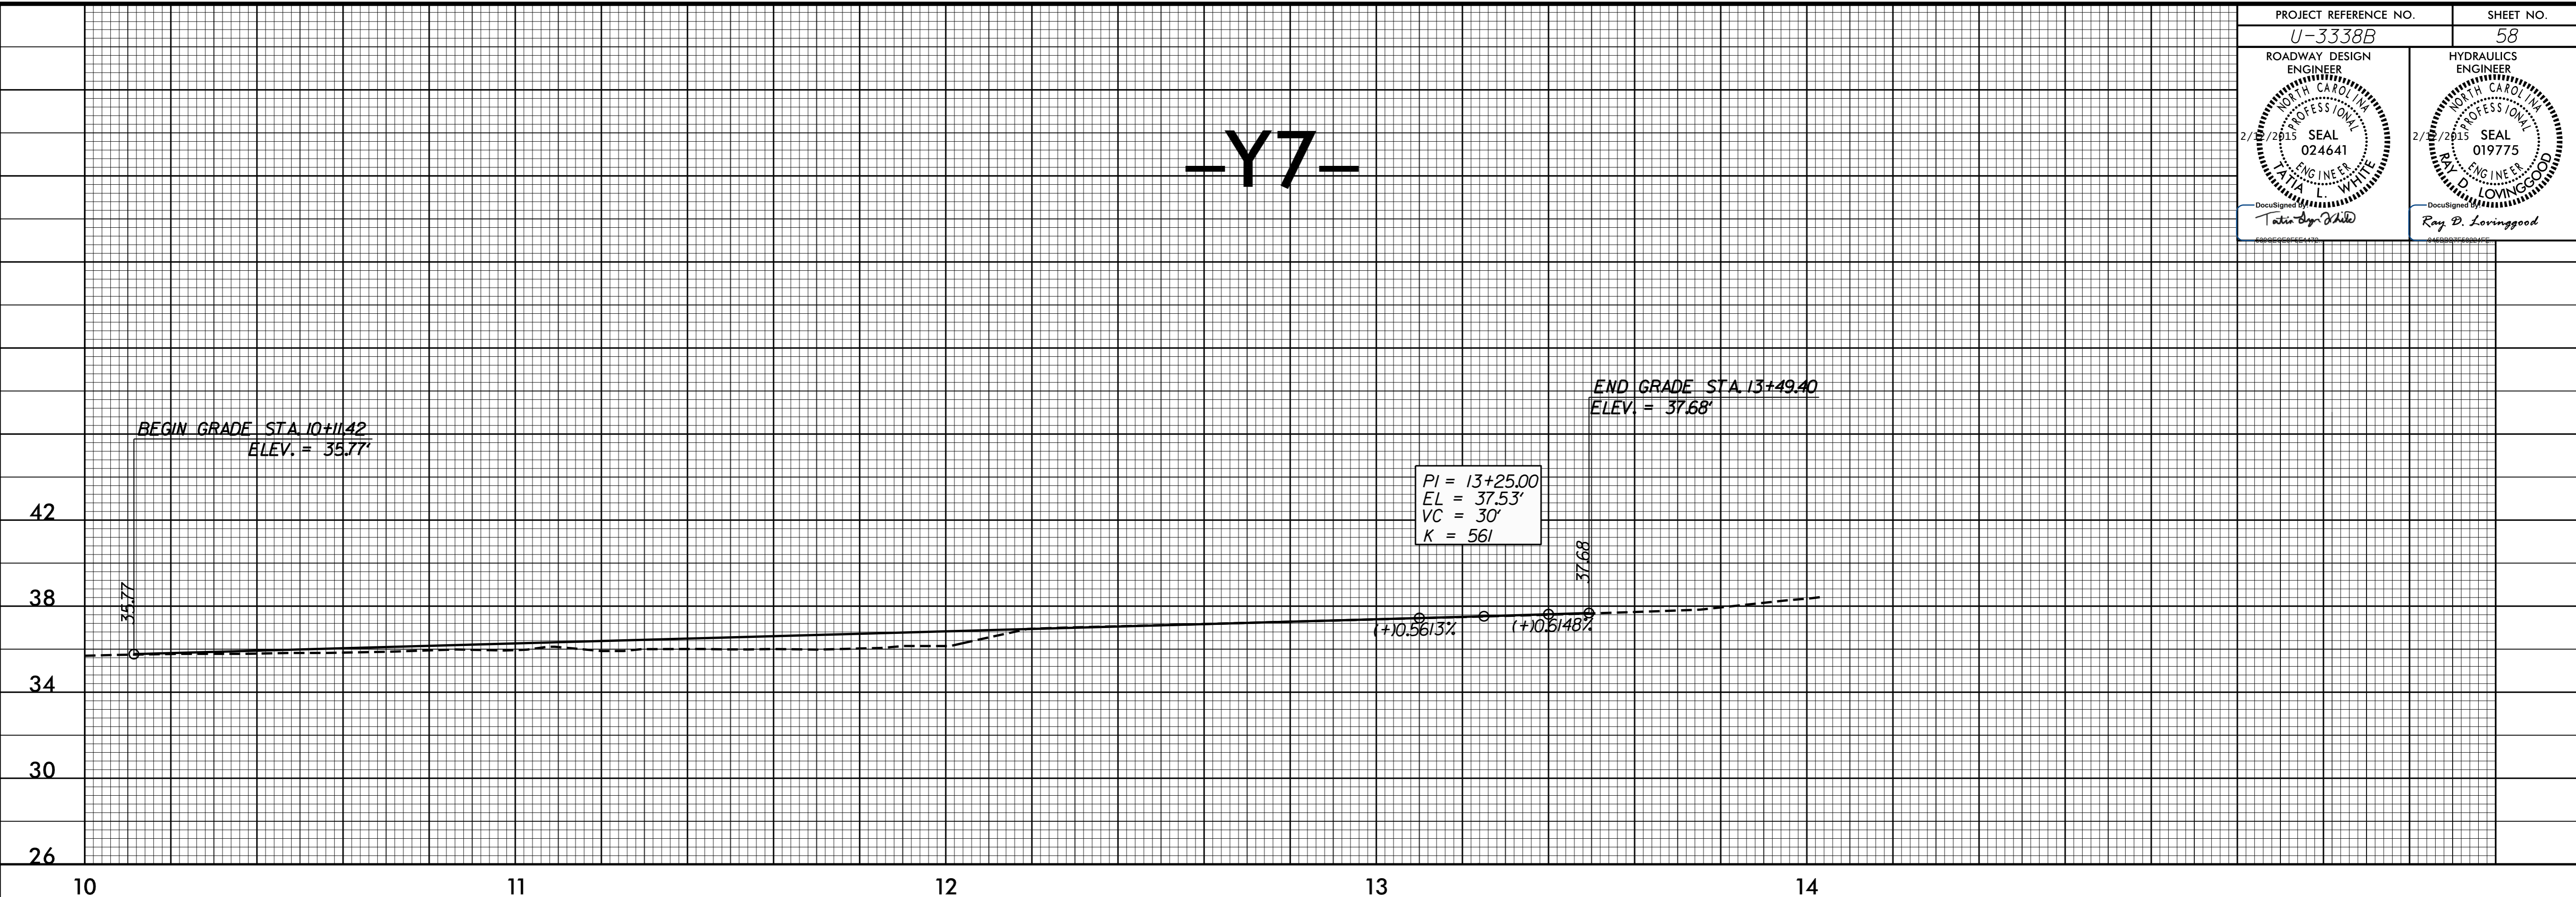

-Y7A-

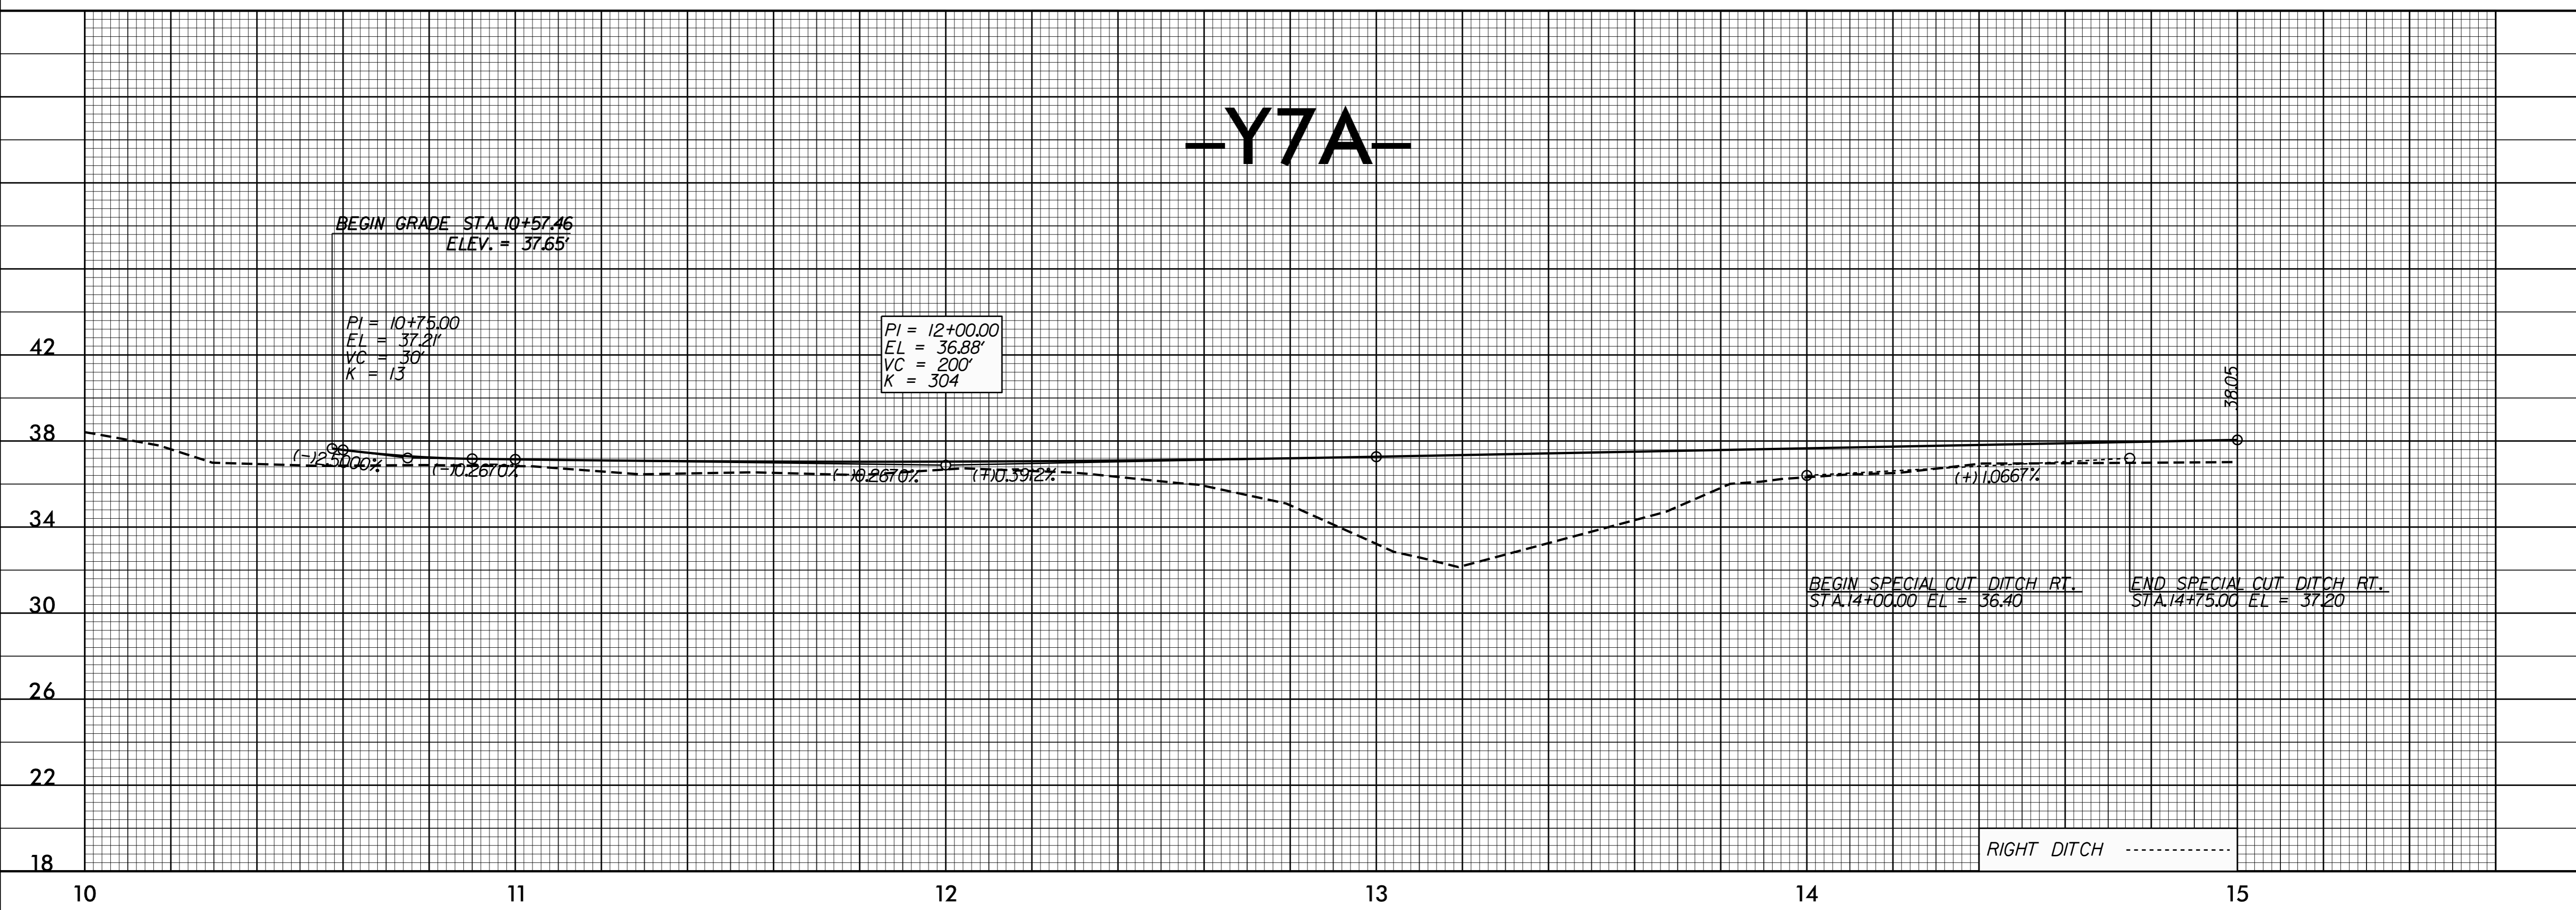

5/28/99

12-FEB-2015 09:55
U-3338B-rdy-pl.dgn