


-Y9-

-Y10-

BY829 ELEVATION = 34.66
N 183306 E 2335771
-Y9- STA. 12+35.0' LT.
CM / REBAR (YESTER OAKS)


BY930 ELEVATION = 33.86
N 183496 E 2335084
-Y10- STA. 9+41.12' RT.
CM / REBAR (FAIRLAWN DR.)

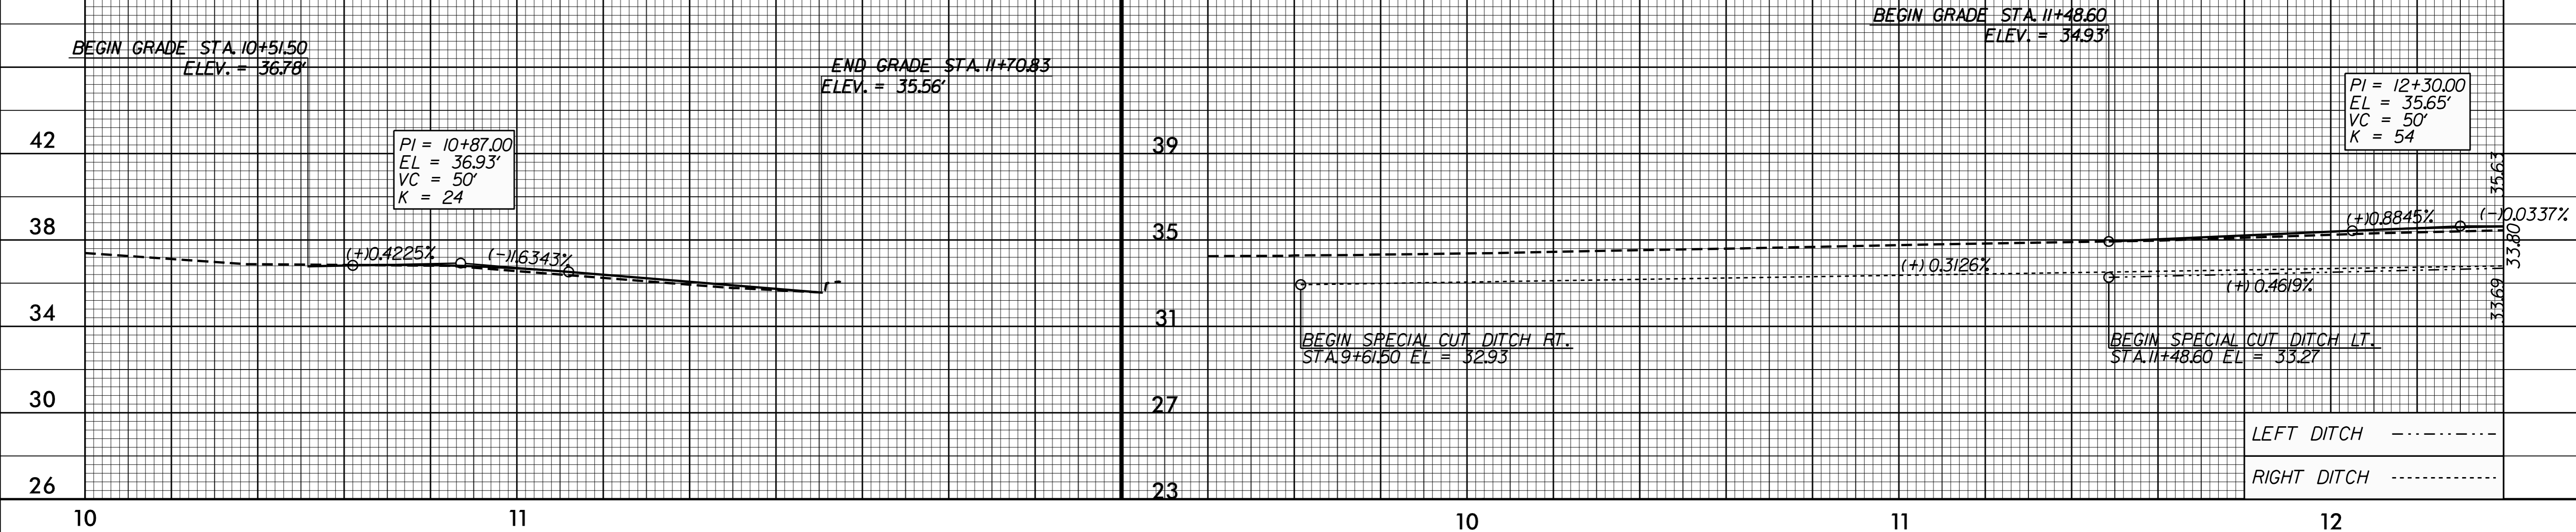

-Y10-

-Y11-

-Y12-

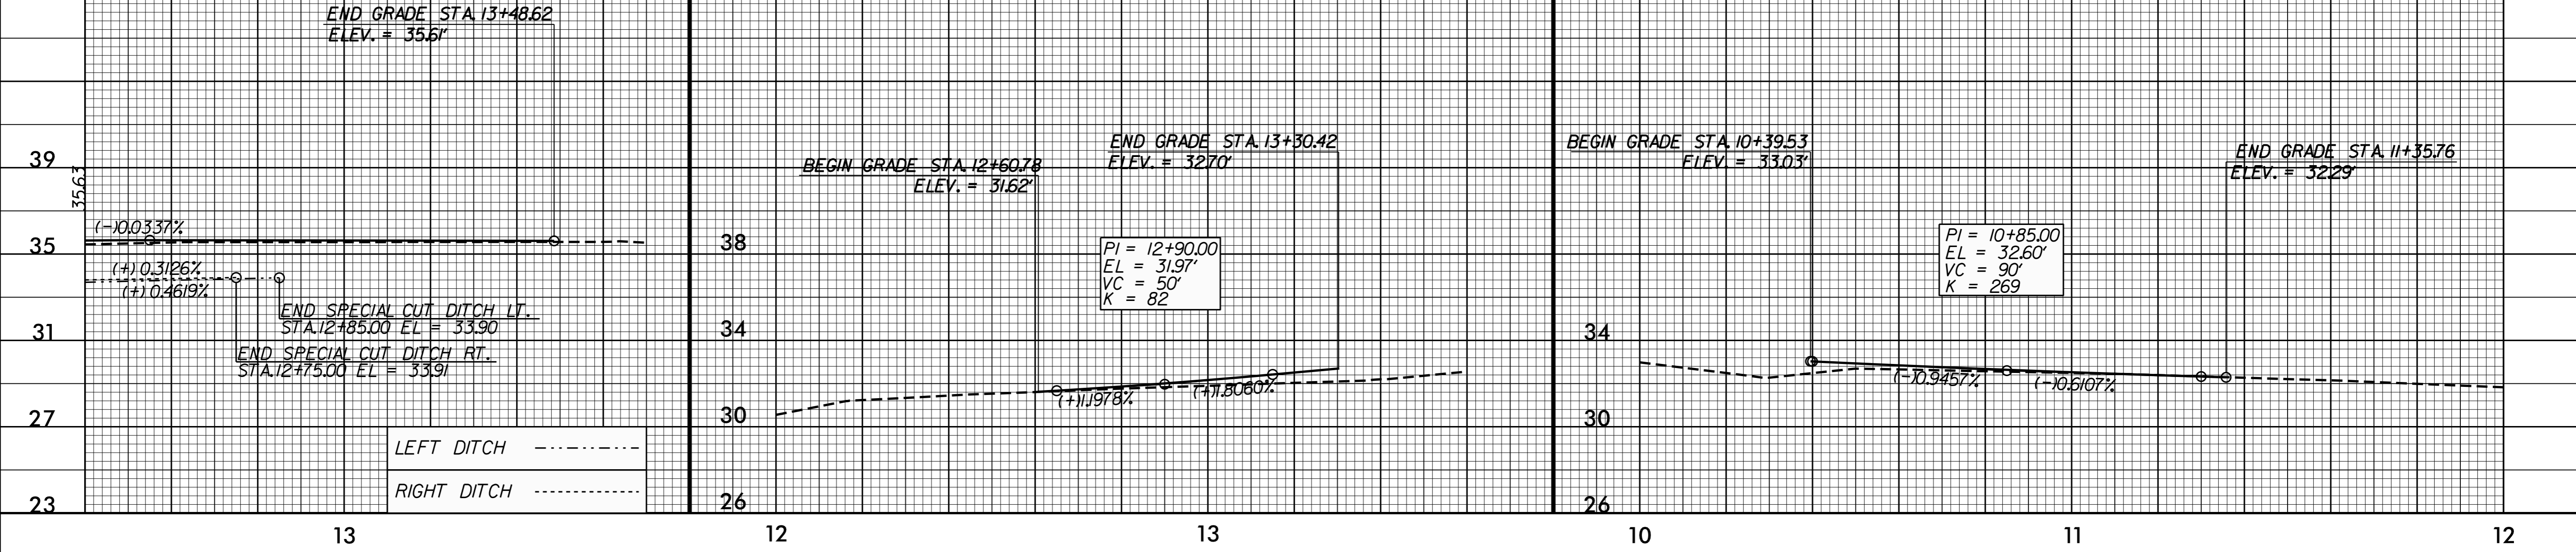

5/28/99
13 JAN 2015 14:16 \\s3338b-rdu-p1.dgn