


ROADWAY STANDARD DRAWINGS

THE FOLLOWING ROADWAY STANDARDS AS SHOWN IN "ROADWAY STANDARD DRAWINGS" - PROJECT SERVICES UNIT - N.C. DEPARTMENT OF TRANSPORTATION - RALEIGH, N.C., DATED JANUARY 2012 ARE APPLICABLE TO THIS PROJECT AND BY REFERENCE HEREBY ARE CONSIDERED A PART OF THESE PLANS:


STD. NO.	TITLE
1101.01	WORK ZONE WARNING SIGNS
1101.02	TEMPORARY LANE CLOSURES
1101.03	TEMPORARY ROAD CLOSURES
1101.04	TEMPORARY SHOULDER CLOSURES
1101.05	WORK ZONE VEHICLE ACCESSES
1101.11	TRAFFIC CONTROL DESIGN TABLES
1110.01	STATIONARY WORK ZONE SIGNS
1110.02	PORTABLE WORK ZONE SIGNS
1115.01	FLASHING ARROW BOARDS
1130.01	DRUMS
1135.01	CONES
1145.01	BARRICADES
1150.01	FLAGGING DEVICES
1160.01	TEMPORARY CRASH CUSHION
1165.01	WORK VEHICLE LIGHTING SYSTEMS AND TMA DELINEATION
1170.01	PORTABLE CONCRETE BARRIER
1180.01	SKINNY - DRUM
1205.01	PAVEMENT MARKINGS - LINE TYPES AND OFFSETS
1205.02	PAVEMENT MARKINGS - TWO LANE AND MULTILANE ROADWAYS
1205.04	PAVEMENT MARKINGS - INTERSECTIONS
1205.05	PAVEMENT MARKINGS - TURN LANES
1205.06	PAVEMENT MARKINGS - LANE DROPS
1205.07	PAVEMENT MARKINGS - PEDESTRIAN CROSSWALKS
1205.08	PAVEMENT MARKINGS - SYMBOLS AND WORD MESSAGES
1205.09	PAVEMENT MARKINGS - PAINTED ISLANDS
1205.13	PAVEMENT MARKINGS - LANE REDUCTIONS
1250.01	RAISED PAVEMENT MARKERS - INSTALLATION SPACING
1251.01	RAISED PAVEMENT MARKERS - (PERMANENT AND TEMPORARY)
1261.01	GUARDRAIL AND BARRIER DELINEATORS - INSTALLATION SPACING
1261.02	GUARDRAIL AND BARRIER DELINEATORS - TYPES AND MOUNTING
1262.01	GUARDRAIL END DELINEATION
1264.01	OBJECT MARKERS - TYPES
1264.02	OBJECT MARKERS - INSTALLATION

LEGEND


GENERAL

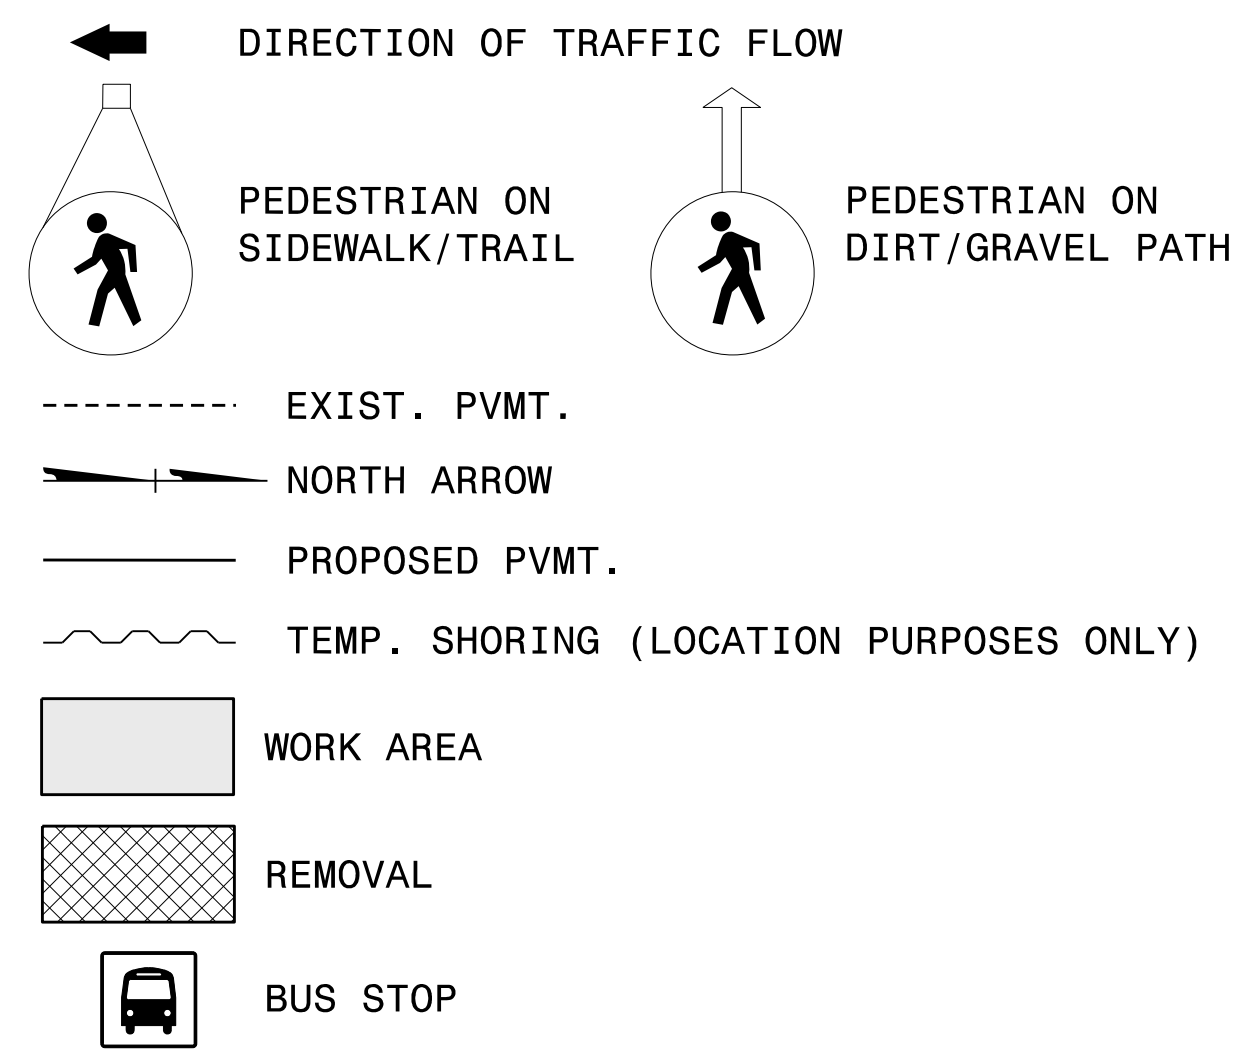


TRAFFIC CONTROL DEVICES

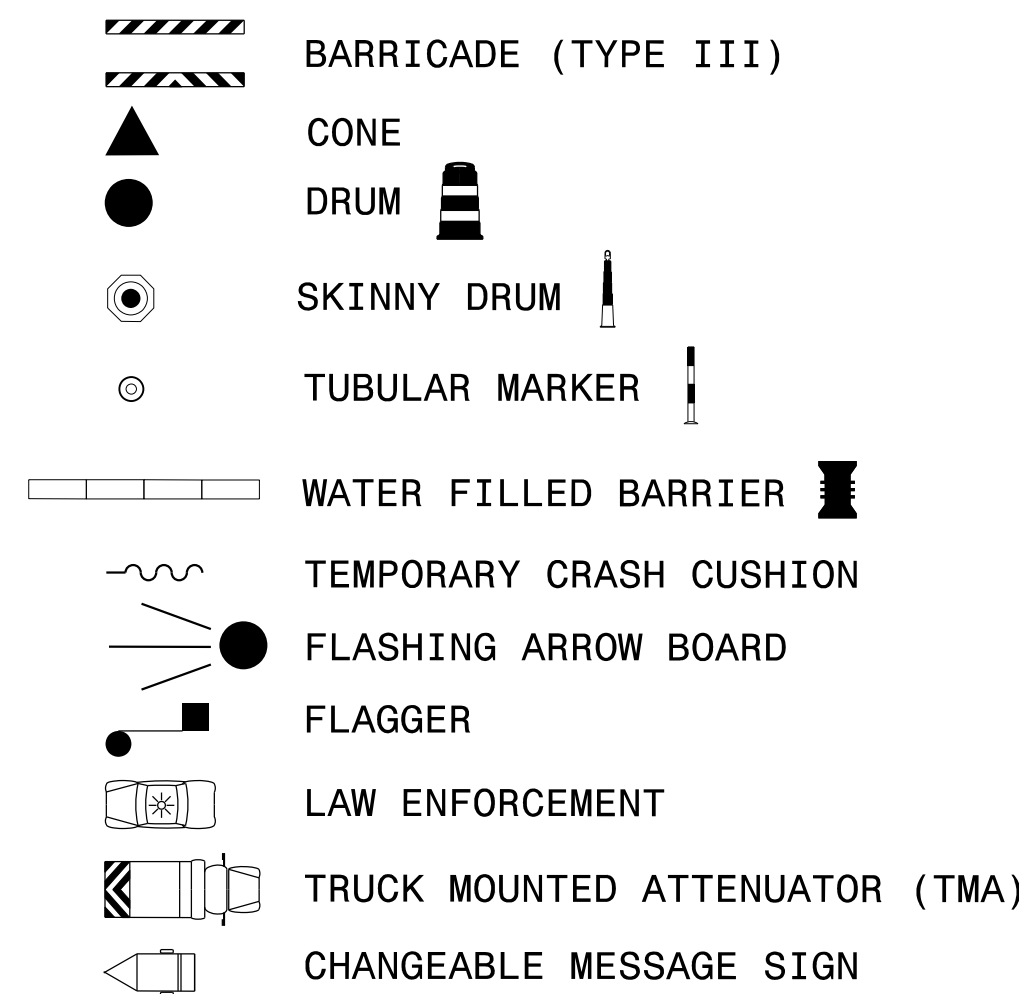

TEMPORARY SIGNING

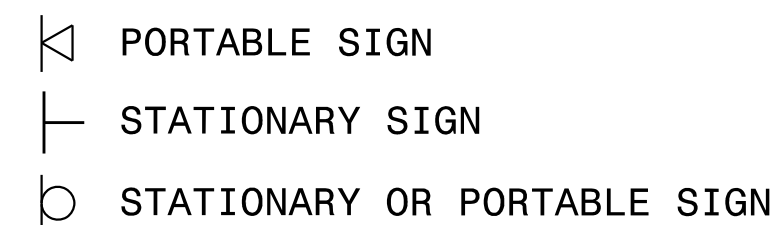


SIGNALS

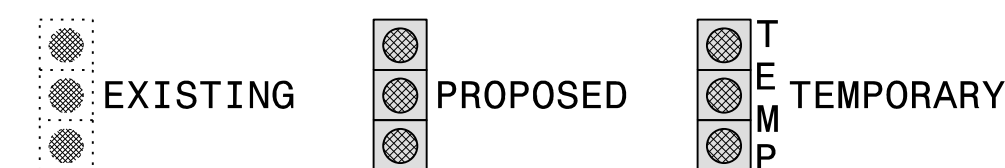

PAVEMENT MARKINGS



PAVEMENT MARKERS

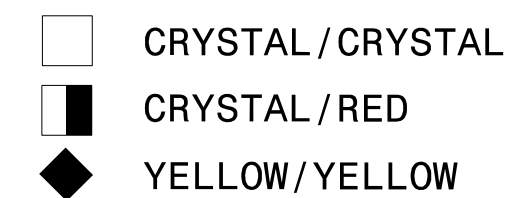

TEMPORARY PAVEMENT MARKING

	PAINT
PA	WHITE EDGE LINE (4")
PB	YELLOW EDGE LINE (4")
PC	10 FT. WHITE SKIP (4")
PD	3 FT. - 9 FT. WHITE MINISKIP (4")
PE	WHITE LANE LINE (4")
PF	10 FT. YELLOW SKIP (4")
PH	YELLOW CENTER LINE (4")
PI	YELLOW DOUBLE CENTER LINE (4")
PN	WHITE GORELINE (8")
PO	WHITE DIAGONAL (8")
PP	YELLOW DIAGONAL (8")
PQ	WHITE CROSSWALK LINE (8")
P2	WHITE STOP BAR (24")
P8	2 FT. - 6 FT. WHITE MINISKIP (4")
P9	2 FT. - 6 FT. YELLOW MINISKIP (4")
QA	LEFT TURN ARROW MARKING SYMBOLS
QB	RIGHT TURN ARROW MARKING SYMBOLS
QC	STRAIGHT ARROW MARKING SYMBOLS
QD	COMBO. STRT / LT ARROW MARKING SYMBOLS
QE	COMBO. STRT / RT ARROW MARKING SYMBOLS
QF	COMBO. LT / RT ARROW MARKING SYMBOLS
QG	LEFT/RIGHT/STRAIGHT/ MARKING SYMBOLS
QI	ALPHANUMERIC CHARACTERS
QP	MERGE ARROW
MH	YELLOW & YELLOW, TEMPORARY RAISED PAVEMENT MARKER
MI	CRYSTAL & RED, TEMPORARY RAISED PAVEMENT MARKER


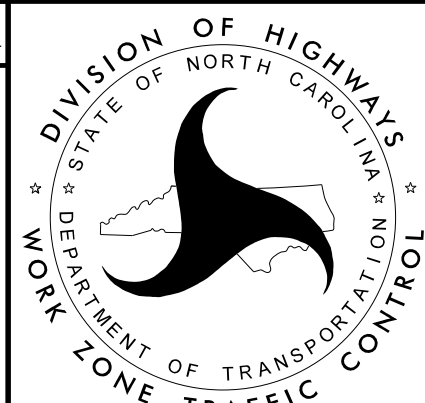
PAVEMENT MARKING SYMBOLS



EXISTING PAVEMENT MARKING SYMBOLS



09 JUL 2015 15:52
 O:\p\2015\1552\proj\100036772\U-3338B\kerr\TMP\FOR NCDOT\U3338B_TC_TCP_01 - 01a.dgn
 AT DUS23040

APPROVED:  DATE: 7/9/2015		ROADWAY STANDARD DRAWINGS & LEGEND
