


PROJ. REFERENCE NO.	SHEET NO.
U-3338B	TMP-14


CONSTRUCTION

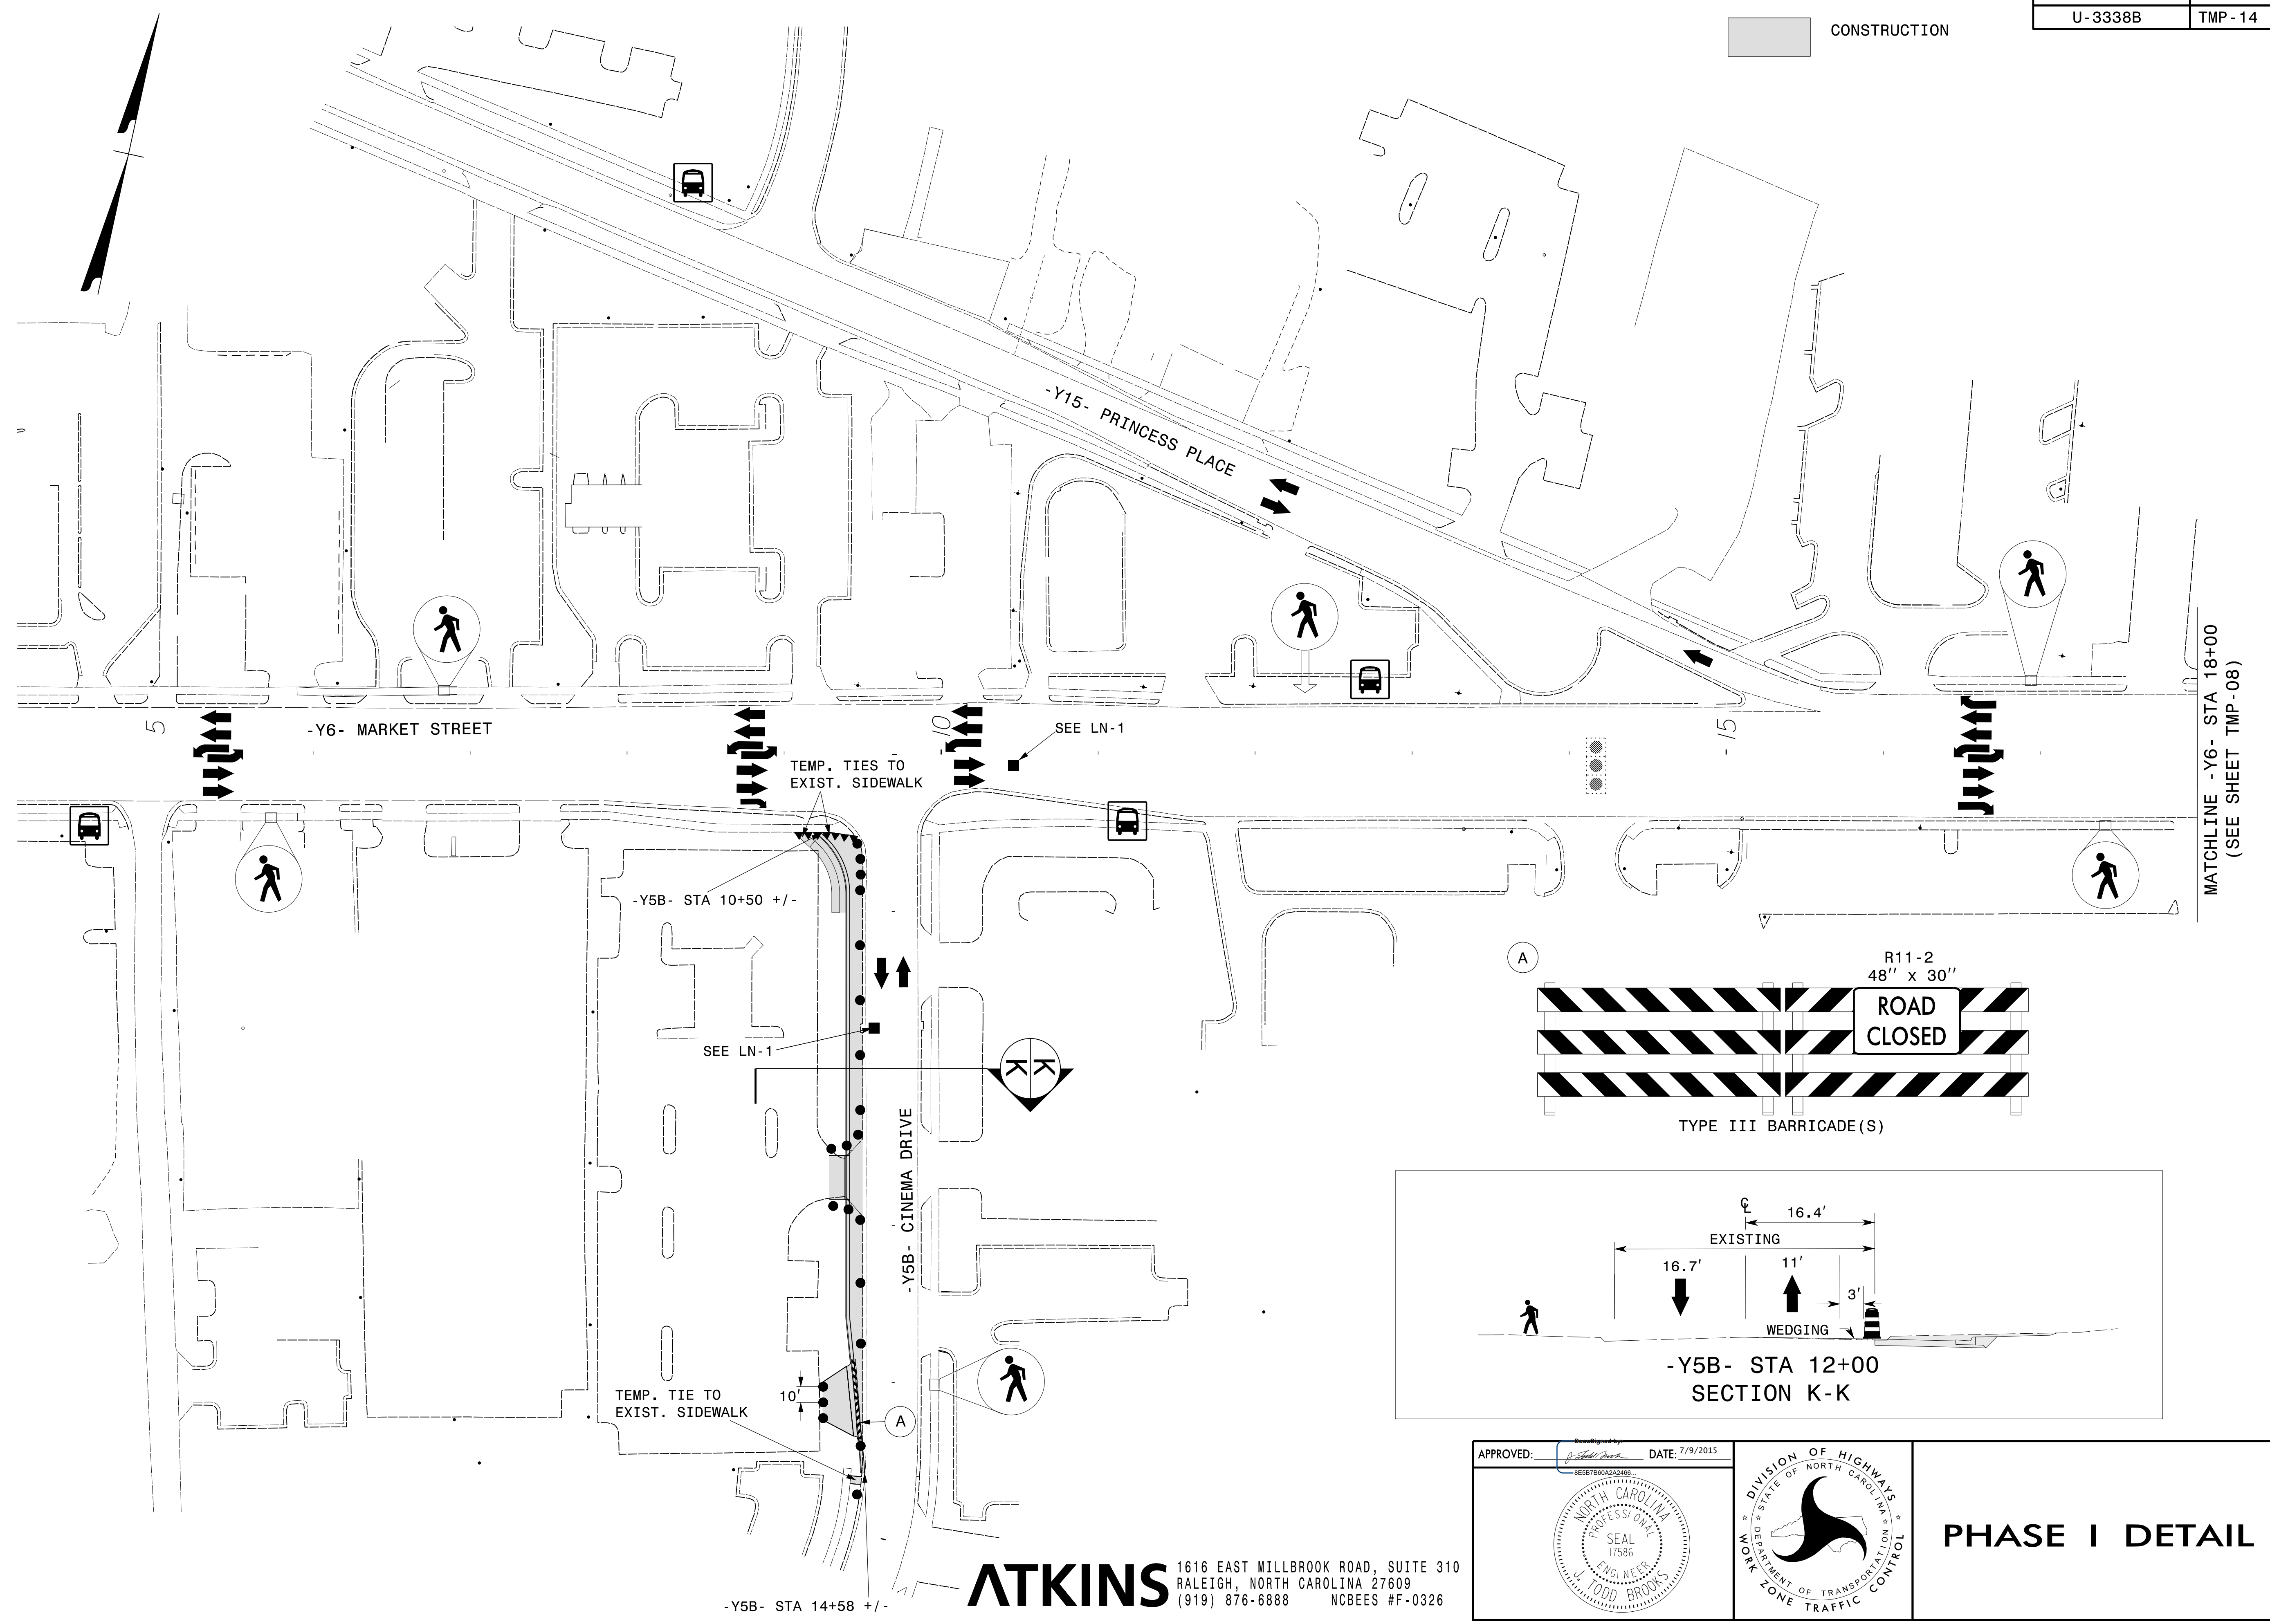

09 JUL 2015 15:37
 O:\JUL2015\1537\proj\101\for\tr\cf\ic\curr\00036772 U-3338B Kerr TMP\FOR NCDOT\U3338B_TC_TCP_14.dgn
 MILEZ054 AT DUS250140

ATKINS 1616 EAST MILLBROOK ROAD, SUITE 310
 RALEIGH, NORTH CAROLINA 27609
 (919) 876-6888 NCBEES #F-0326

APPROVED: DATE: 7/9/2015

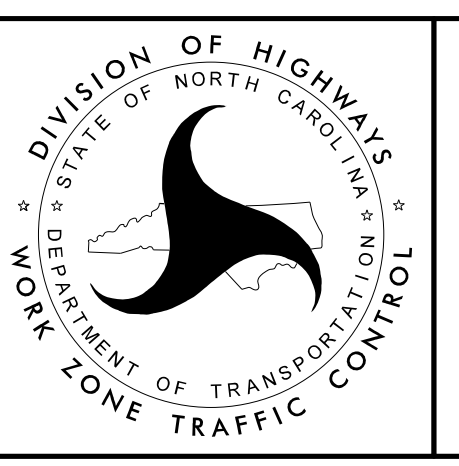

PHASE I DETAIL