
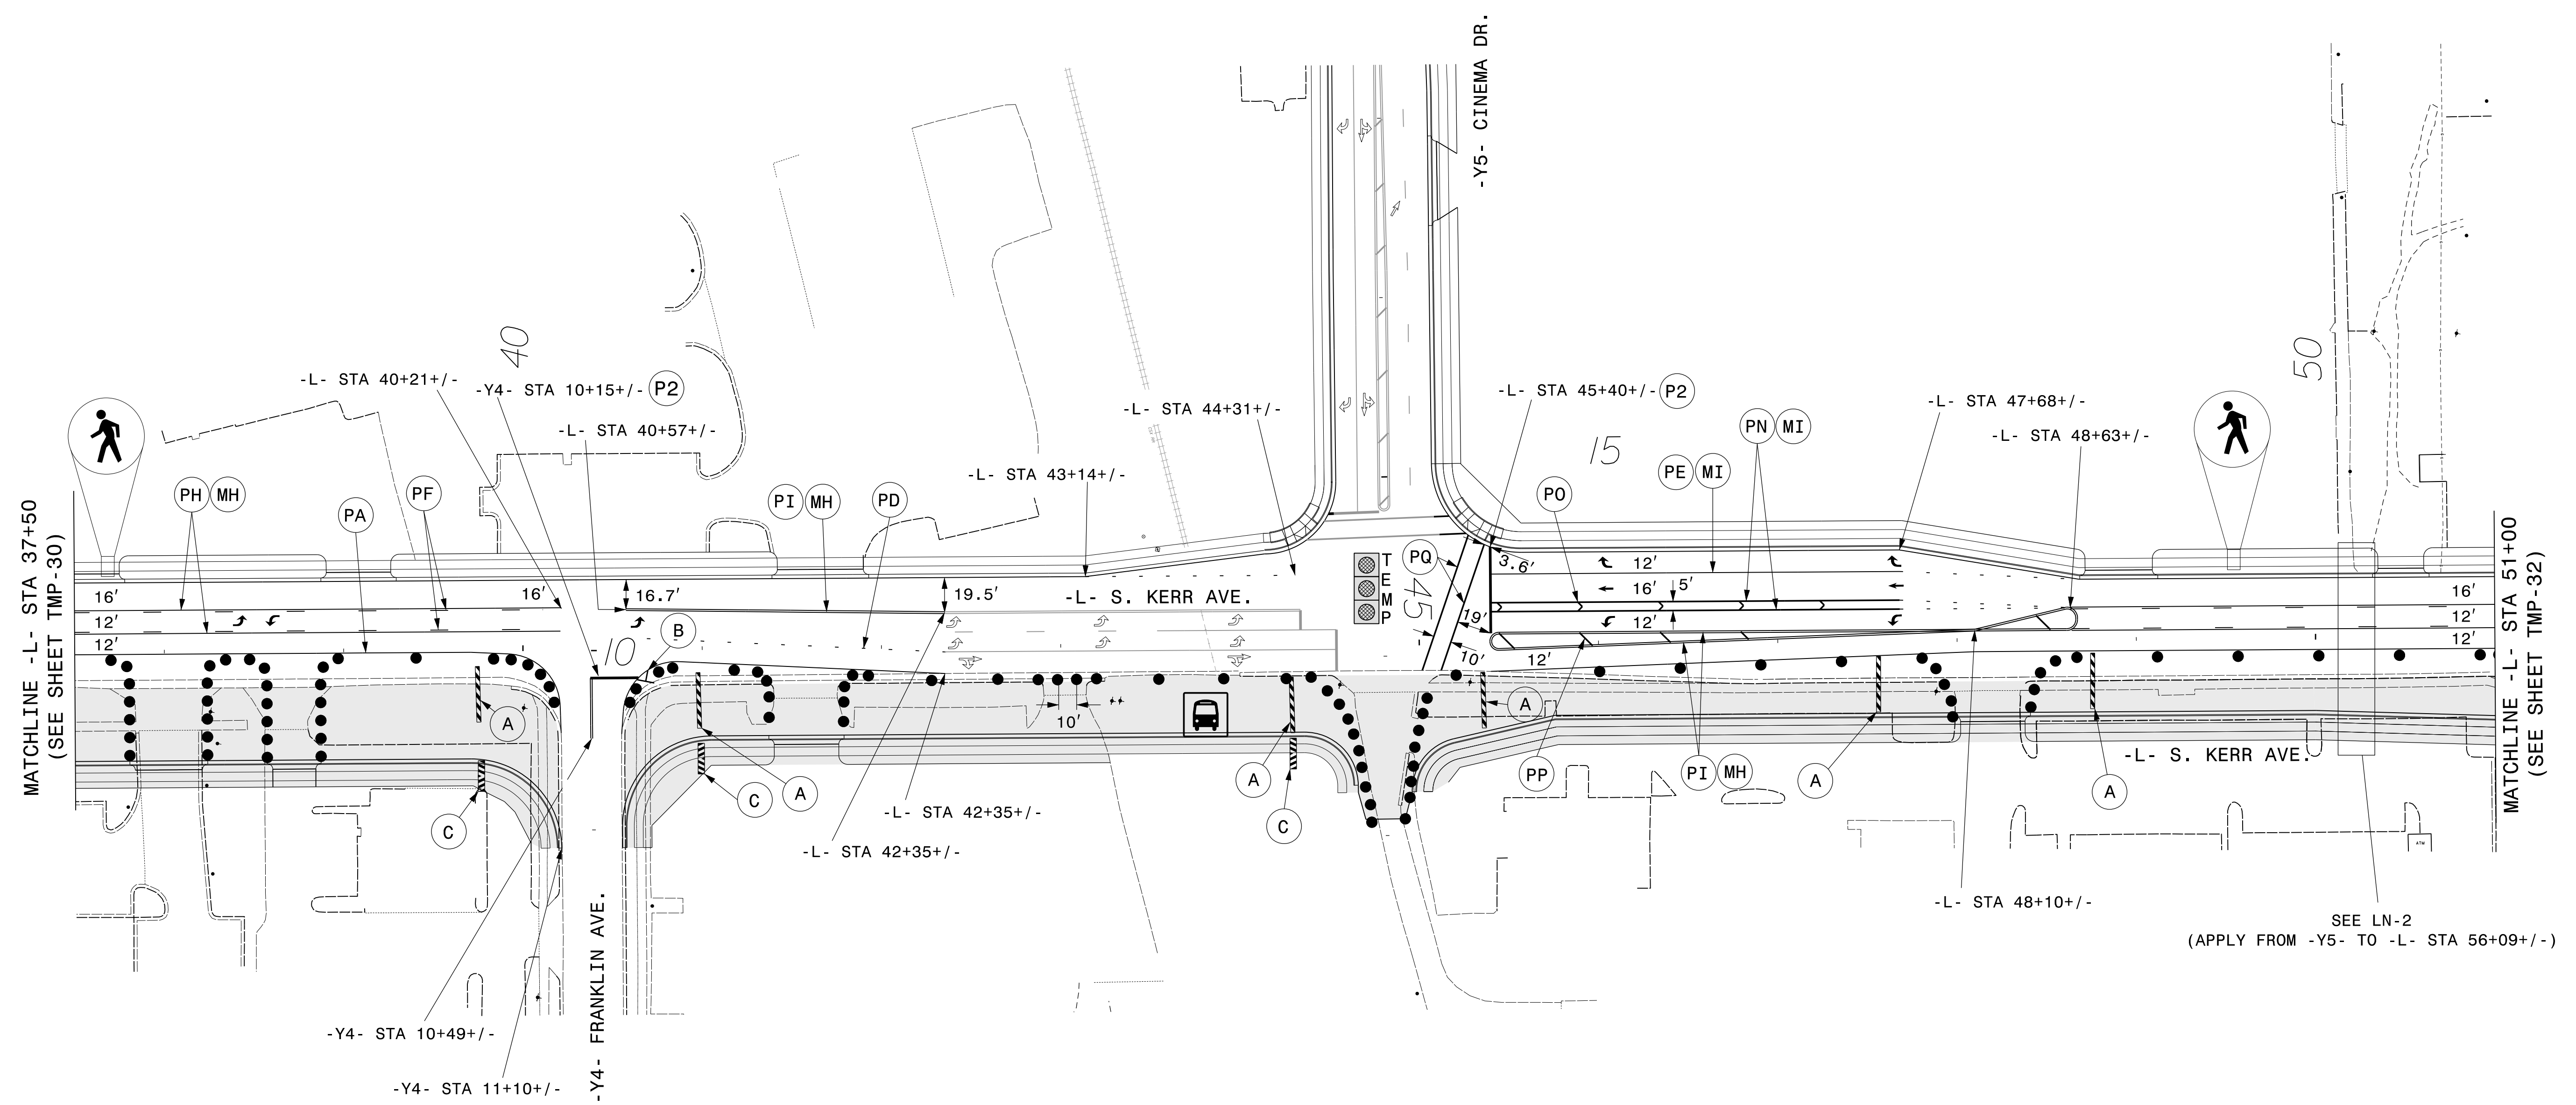
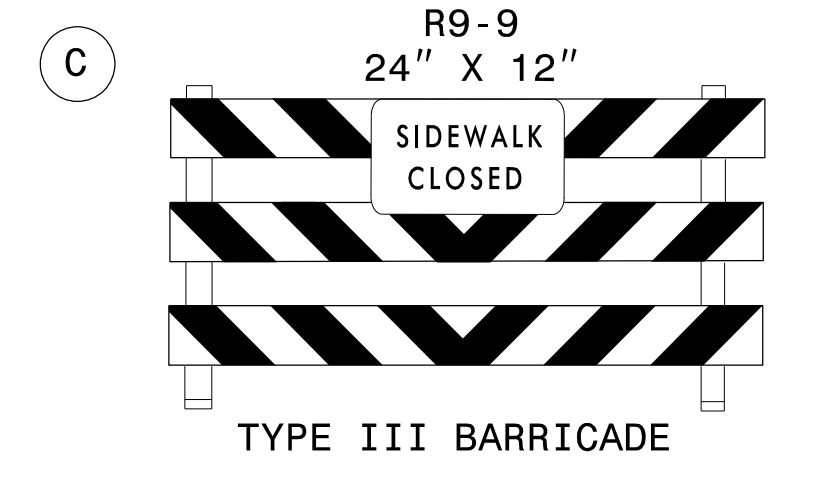
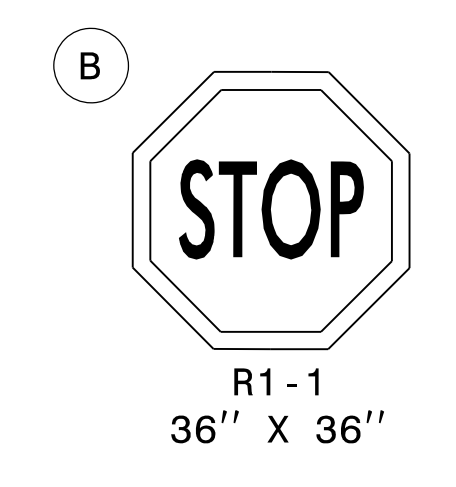
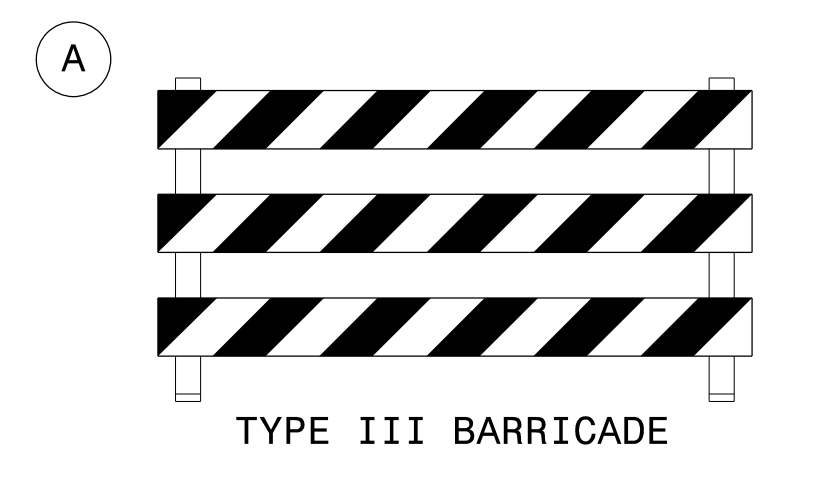



CONSTRUCTION



PROJ. REFERENCE NO.	SHEET NO.
U-3338B	TMP-31

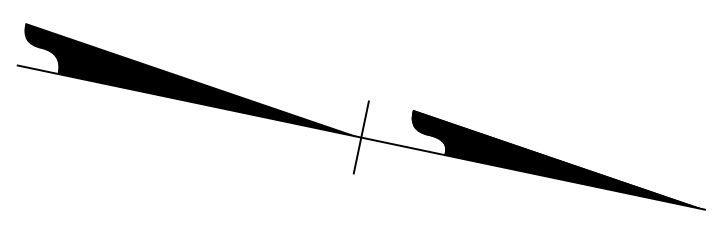

09-JUL-2015 15:38
 03-JUL-2015 16:38
 C:\Projects\U-3338B\Kerr TMP\for NCDOT\U3338B.TC.TCP_31.dgn
 MILE 2054 AT DUS20140

ATKINS 1616 EAST MILLBROOK ROAD, SUITE 310
 RALEIGH, NORTH CAROLINA 27609
 (919) 876-6888 NCBEES #F-0326

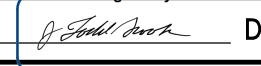APPROVED:  DATE: 7/9/2015

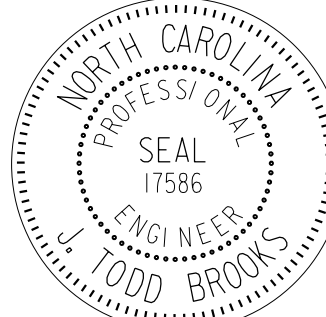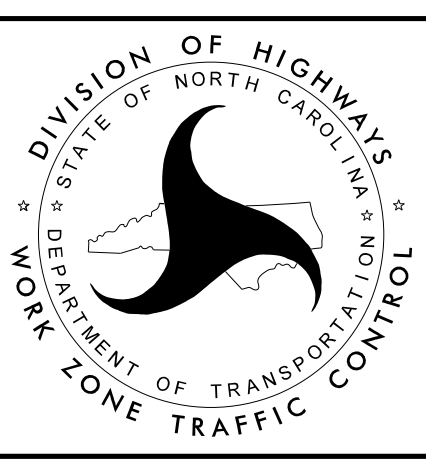PHASE III DETAIL