


LEGEND
 ● DETOUR FOR CLOSURE OF KERR AVENUE
 JUST SOUTH OF EMERSON STREET
 (COORDINATE WITH TMP-05)


SIGN PLACEMENT FOR DETOURS SHALL
 BE IN ACCORDANCE WITH RSD 1101.03
 OR AS DIRECTED BY THE ENGINEER

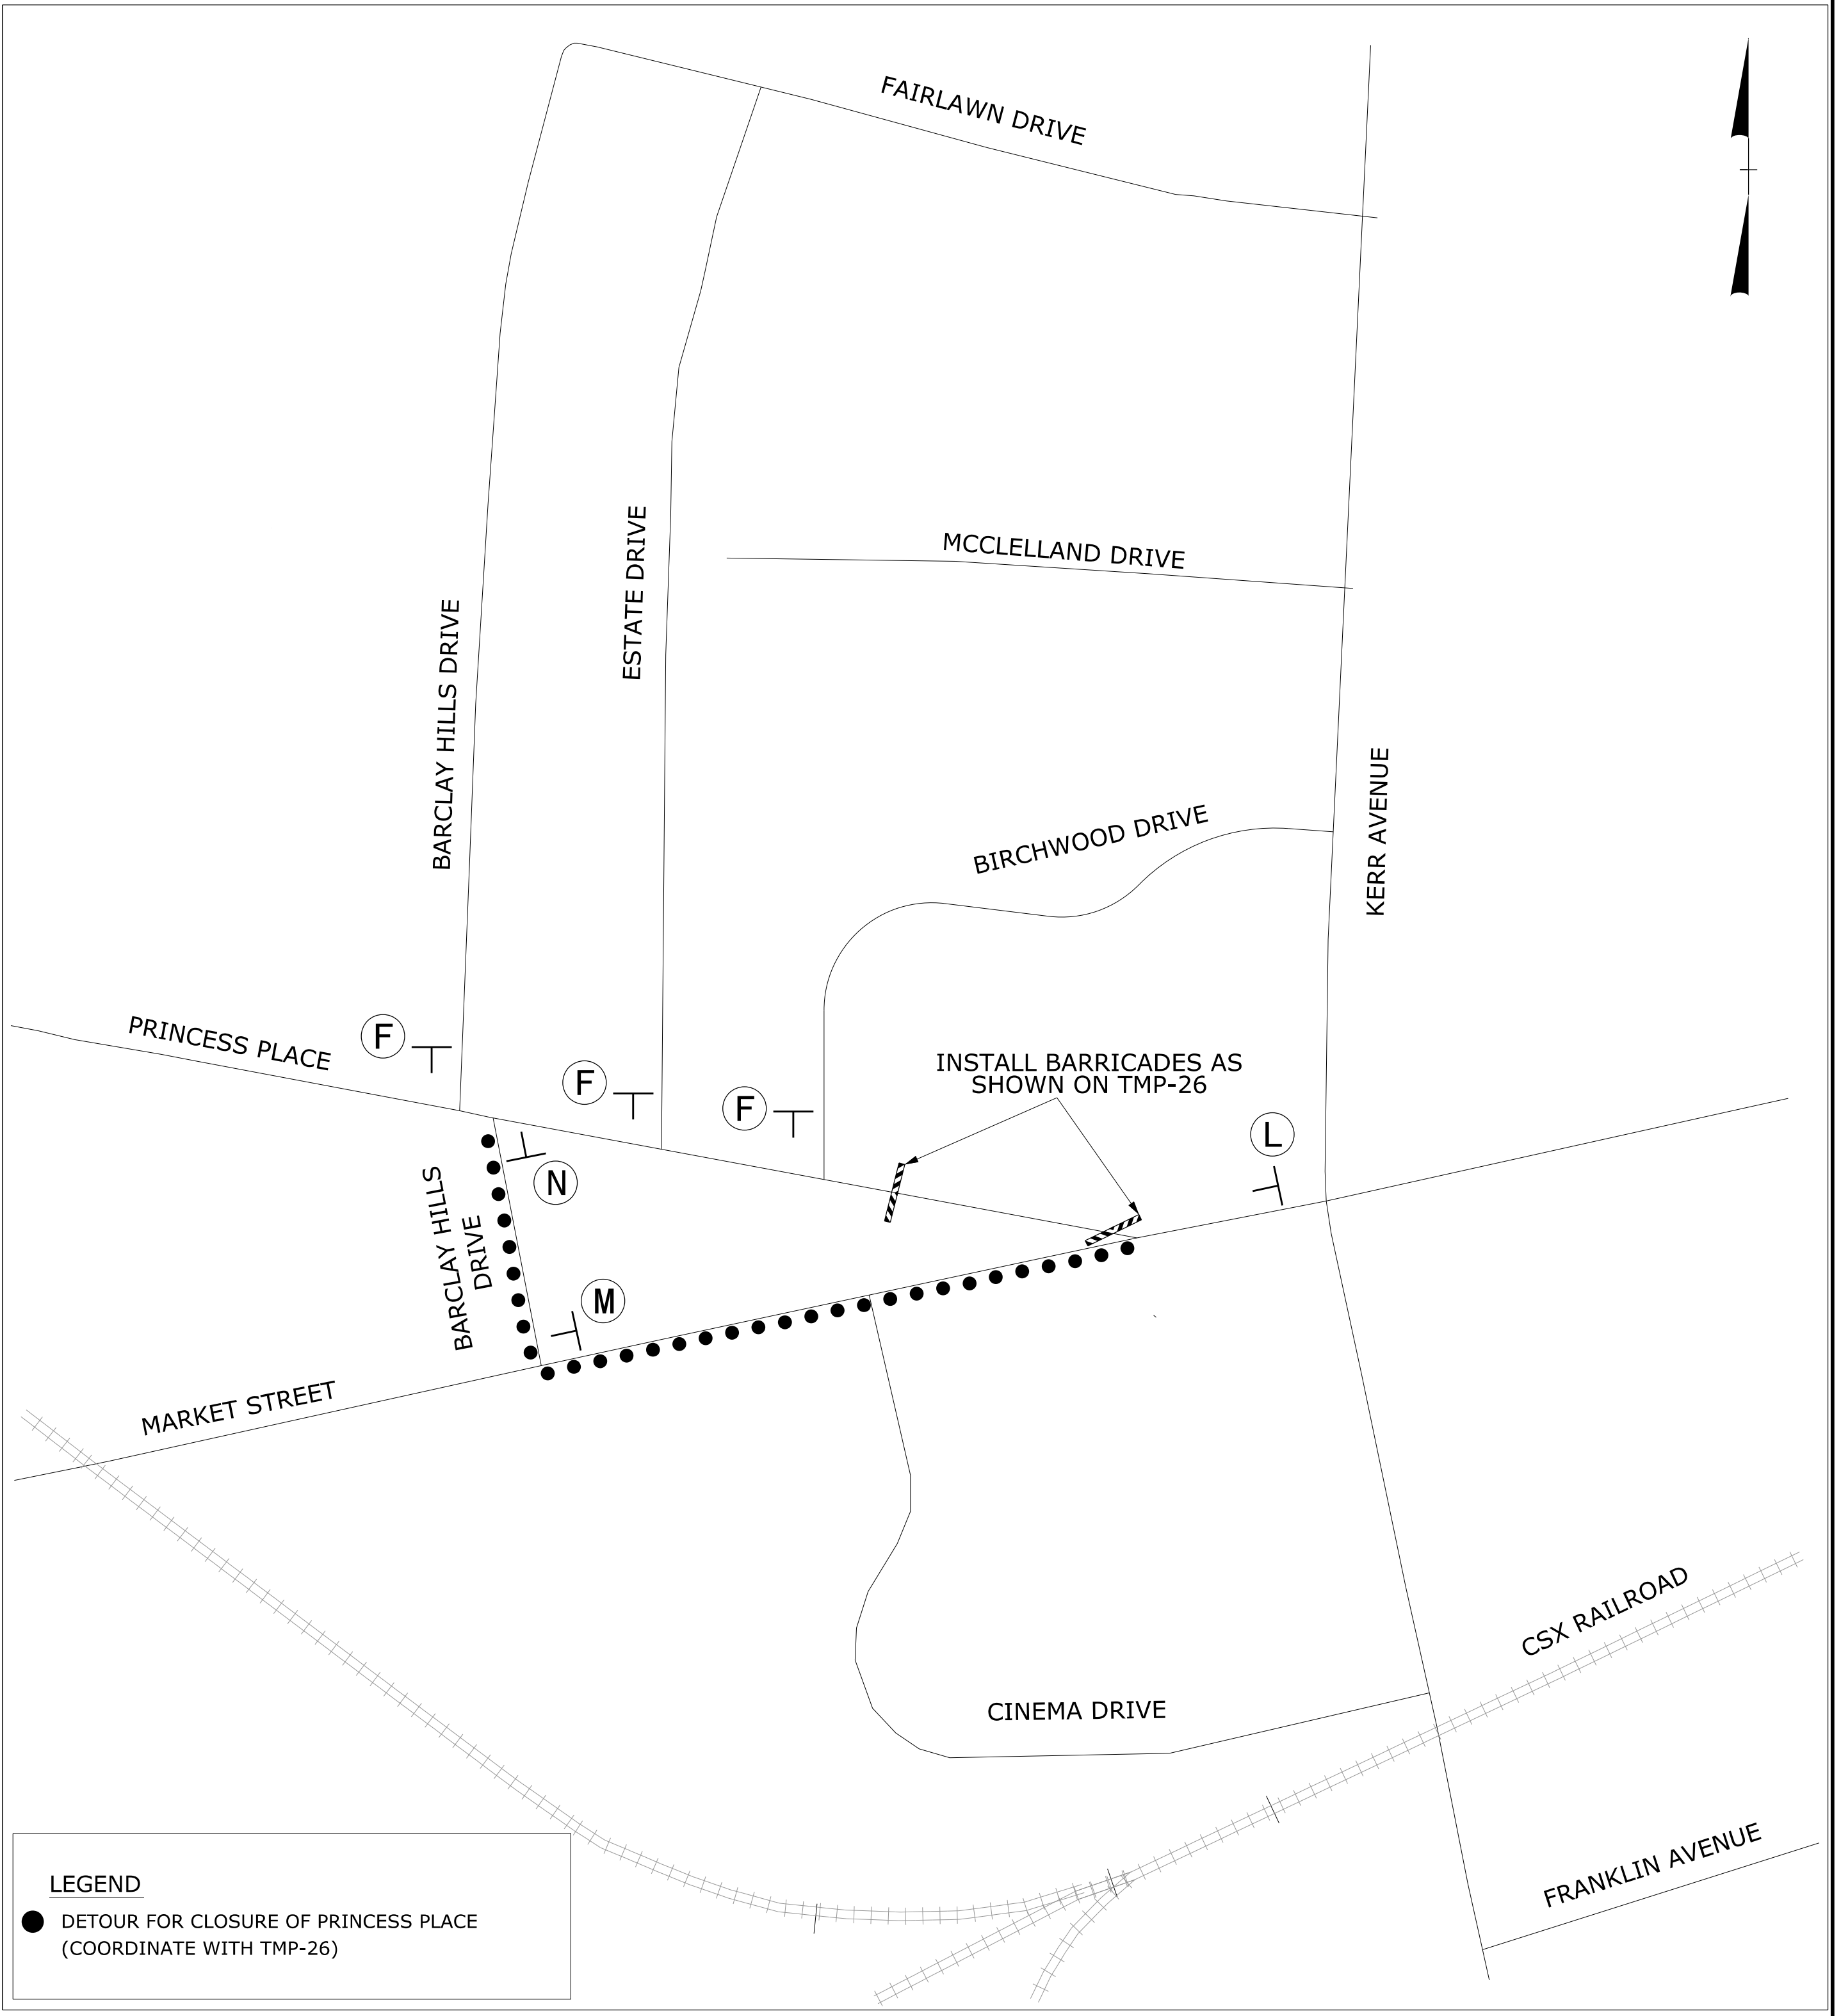


LEGEND
 ● DETOUR FOR CLOSURE OF PRINCESS PLACE
 (COORDINATE WITH TMP-26)

INSTALL BARRICADES AS
 SHOWN ON TMP-26

09-JUL-2015 15:47
 03-FILED 2015-07-13 10:29:10
 02-9249-2015-07-13 10:29:10
 WILEZ054
 AT-DUS290140
 09-JUL-2015 15:47
 03-FILED 2015-07-13 10:29:10
 02-9249-2015-07-13 10:29:10
 WILEZ054
 AT-DUS290140
 Kerr TMP\FOR NCDOT\U3338B_TC_TCP_50 - 51.dgn
 U-3338B Kerr TMP\00036772 U-3338B

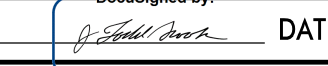APPROVED:  DATE: 7/9/2015
 NORTH CAROLINA PROFESSIONAL SEAL 17586 ENGINEER TODD BROOKS

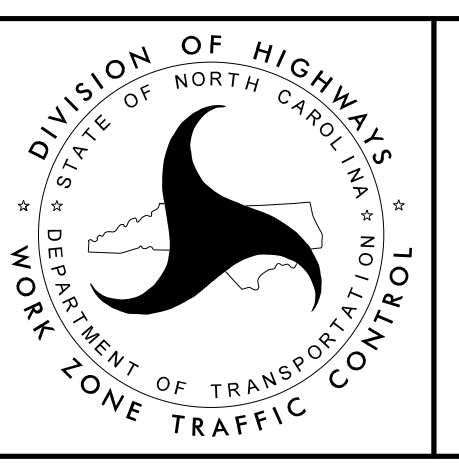

OFF SITE DETOUR ROUTES