
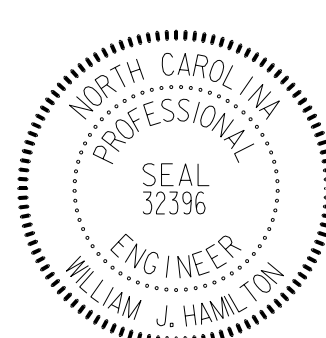


Prepared in the offices of:



**RAMEY KEMP ASSOCIATES, INC.**  
INCORPORATED IN NORTH CAROLINA  
 1000 W. HARRIS STREET, SUITE 100  
 RAYNESBORO, NORTH CAROLINA 27577  
 919.277.1114 FAX 919.277.0114  
 www.rameykemp.com

<b>TIP NO.</b> U-3338B	<b>SHEET NO.</b> PMP-2
DocuSign by: <i>William J. Hamilton</i>	
<b>APPROVED:</b>	
DATE: 1/15/2015	



**CURB RAMP LOCATIONS AND STYLES**  
(CENTERLINE OF RAMP AT FACE OF CURB)

1	-L- 16+41 +/-	TYPE 2B
2	-L- 16+53 +/-	TYPE 2B
3	-L- 17+77 +/-	TYPE 2B
4	-L- 17+88 +/-	TYPE 2B
5	-L- 18+05 +/-	TYPE 2B
6	-L- 17+94 +/-	TYPE 2B
7	-L- 16+69 +/-	TYPE 2B
8	-L- 16+58 +/-	TYPE 2B
9	-L- 22+49 +/-	TYPE 1
10	-L- 23+09 +/-	TYPE 1
11	-L- 22+70 +/-	TYPE 1
12	-L- 23+10 +/-	TYPE 1
13	-L- 26+59 +/-	TYPE 1
14	-L- 27+45 +/-	TYPE 1
15	-L- 30+72 +/-	TYPE 1
16	-L- 31+51 +/-	TYPE 1
17	-L- 39+94 +/-	TYPE 1
18	-L- 40+82 +/-	TYPE 1
19	-L- 44+30 +/-	TYPE 2B
20	-L- 44+42 +/-	TYPE 2B
21	-L- 45+23 +/-	TYPE 2B
22	-L- 45+35 +/-	TYPE 2B
23	-L- 45+32 +/-	TYPE 2B
24	-L- 45+09 +/-	TYPE 2B
25	-L- 44+56 +/-	TYPE 2B
26	-L- 44+39 +/-	TYPE 2B
27	-L- 55+84 +/-	TYPE 2B
28	-L- 55+94 +/-	TYPE 2B
29	-L- 57+14 +/-	TYPE 2B

**CURB RAMP LOCATIONS AND STYLES**  
(CENTERLINE OF RAMP AT FACE OF CURB)

30	-L- 57+30 +/-	TYPE 2B
31	-L- 57+50 +/-	TYPE 2B
32	-L- 57+41 +/-	TYPE 2B
33	-L- 56+16 +/-	TYPE 2B
34	-L- 55+89 +/-	TYPE 2B
35	-L- 60+28 +/-	TYPE 1
36	-L- 61+05 +/-	TYPE 1
37	-L- 66+55 +/-	TYPE 2B
38	-L- 66+66 +/-	TYPE 2B
39	-L- 67+38 +/-	TYPE 2B
40	-L- 67+62 +/-	TYPE 2B
41	-L- 67+65 +/-	TYPE 2B
42	-L- 67+53 +/-	TYPE 2B
43	-L- 66+75 +/-	TYPE 2B
44	-L- 66+56 +/-	TYPE 2B
45	-L- 70+36 +/-	TYPE 1
46	-L- 71+10 +/-	TYPE 1
47	-L- 70+35 +/-	TYPE 1
48	-L- 71+20 +/-	TYPE 1
49	-L- 77+38 +/-	TYPE 1
50	-L- 78+23 +/-	TYPE 1
51	-L- 78+95 +/-	TYPE 1
52	-L- 79+79 +/-	TYPE 1
53	-L- 84+20 +/-	TYPE 2B
54	-L- 84+35 +/-	TYPE 2B
55	-L- 85+06 +/-	TYPE 2B
56	-L- 85+18 +/-	TYPE 2B
57	-L- 85+18 +/-	TYPE 2B
58	-L- 84+88 +/-	TYPE 2B

**CURB RAMP LOCATIONS AND STYLES**  
(CENTERLINE OF RAMP AT FACE OF CURB)

59	-L- 84+28 +/-	TYPE 2B
60	-L- 84+17 +/-	TYPE 2B
61	-Y6- 30+23 +/-	STANDARD
62	-Y6- 30+12 +/-	STANDARD
63	-Y6- 30+14 +/-	STANDARD
64	-Y6- 30+39 +/-	STANDARD
65	-Y6- 31+27 +/-	STANDARD
66	-Y6- 30+95 +/-	STANDARD
67	-DR1- 10+35 +/-	TYPE 1
68	-Y15- 14+88 +/-	TYPE 1
69	-Y15- 14+71 +/-	TYPE 1
70	-DR1- 10+22 +/-	TYPE 1
71	-Y6- 10+32 +/-	STANDARD
72	-Y6- 10+17 +/-	STANDARD
73	-Y6- 9+31 +/-	STANDARD
74	-Y6- 10+28 +/-	STANDARD
75	-Y17- 10+34 +/-	TYPE 2A
76	-Y17- 10+34 +/-	TYPE 2A
77	-Y17- 13+31 +/-	TYPE 2A
78	-Y17- 13+33 +/-	TYPE 2A
79	-Y6- 26+51 +/-	TYPE 1
80	-Y6- 27+03 +/-	TYPE 1
81	-Y7A- 21+19 +/-	TYPE 1
82	-Y7A- 22+56 +/-	TYPE 1

SEE ROADWAY PLANS FOR SPECIAL CURB RAMP DETAILS.