


TIP NO.	SHEET NO.
U-3338B	PMP-7
APPROVED:	William J. Hamilton Professional Engineer No. 32396
DATE:	1/15/2015
SEAL	

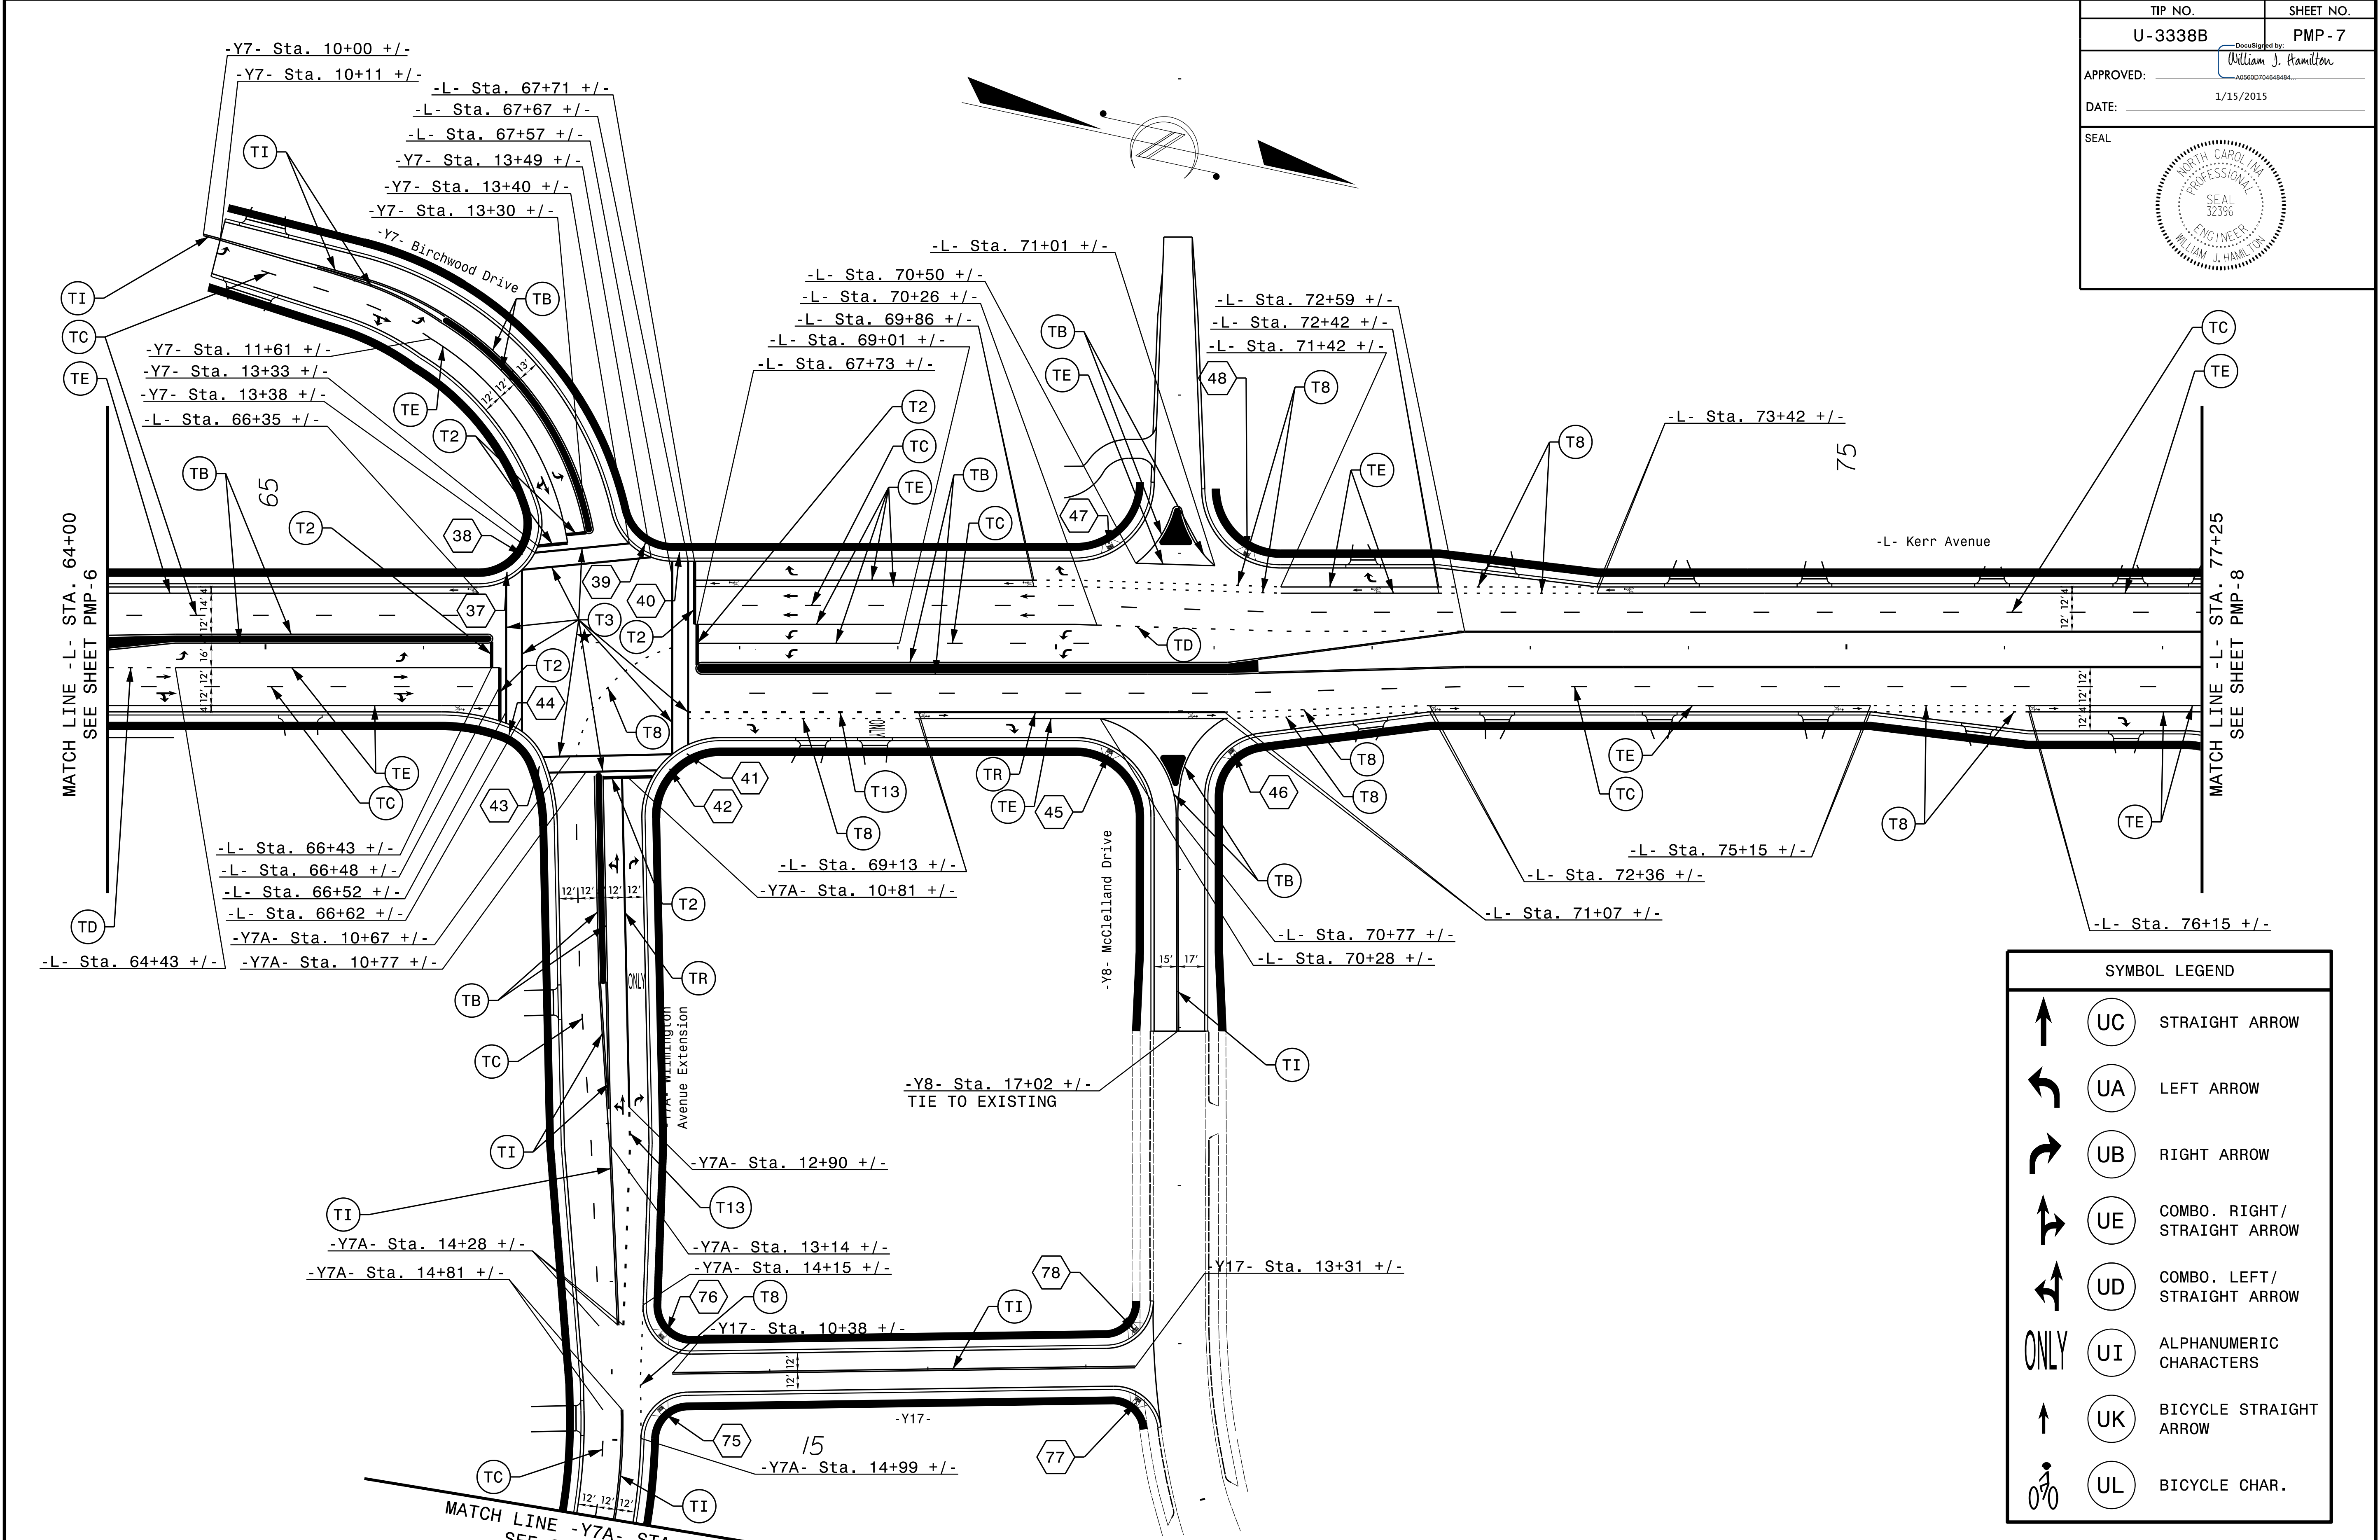

MATCH LINE -L- STA. 64+00  
SEE SHEET PMP-6

MATCH LINE -L- STA. 77+25  
SEE SHEET PMP-8

MATCH LINE -Y7A- STA. 15+50  
SEE SHEET PMP-10

SYMBOL LEGEND	
	UC STRAIGHT ARROW
	UA LEFT ARROW
	UB RIGHT ARROW
	UE COMBO. RIGHT/STRAIGHT ARROW
	UD COMBO. LEFT/STRAIGHT ARROW
	UI ALPHANUMERIC CHARACTERS
	UK BICYCLE STRAIGHT ARROW
	UL BICYCLE CHAR.

Prepared in the offices of:

**RAMEY KEMP & ASSOCIATES, INC.**  
Transportation Engineers  
5808 Farrington Place, Suite 100  
Raleigh, North Carolina 27609  
919-872-2115 Tel, 919-872-5416 Fax  
www.rameykemp.com

**PAVEMENT MARKING DETAIL**