



PROJECT REFERENCE NO.	SHEET NO.
U-3338B	EC-33/CONST.33
RW SHEET NO.	
ROADWAY DESIGN ENGINEER	HYDRAULICS ENGINEER

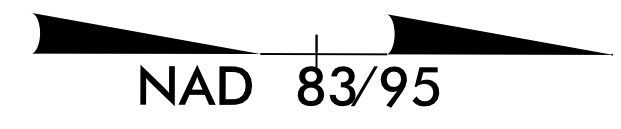

MATCHLINE -Y16- STA.16+50 SEE SHEET 29

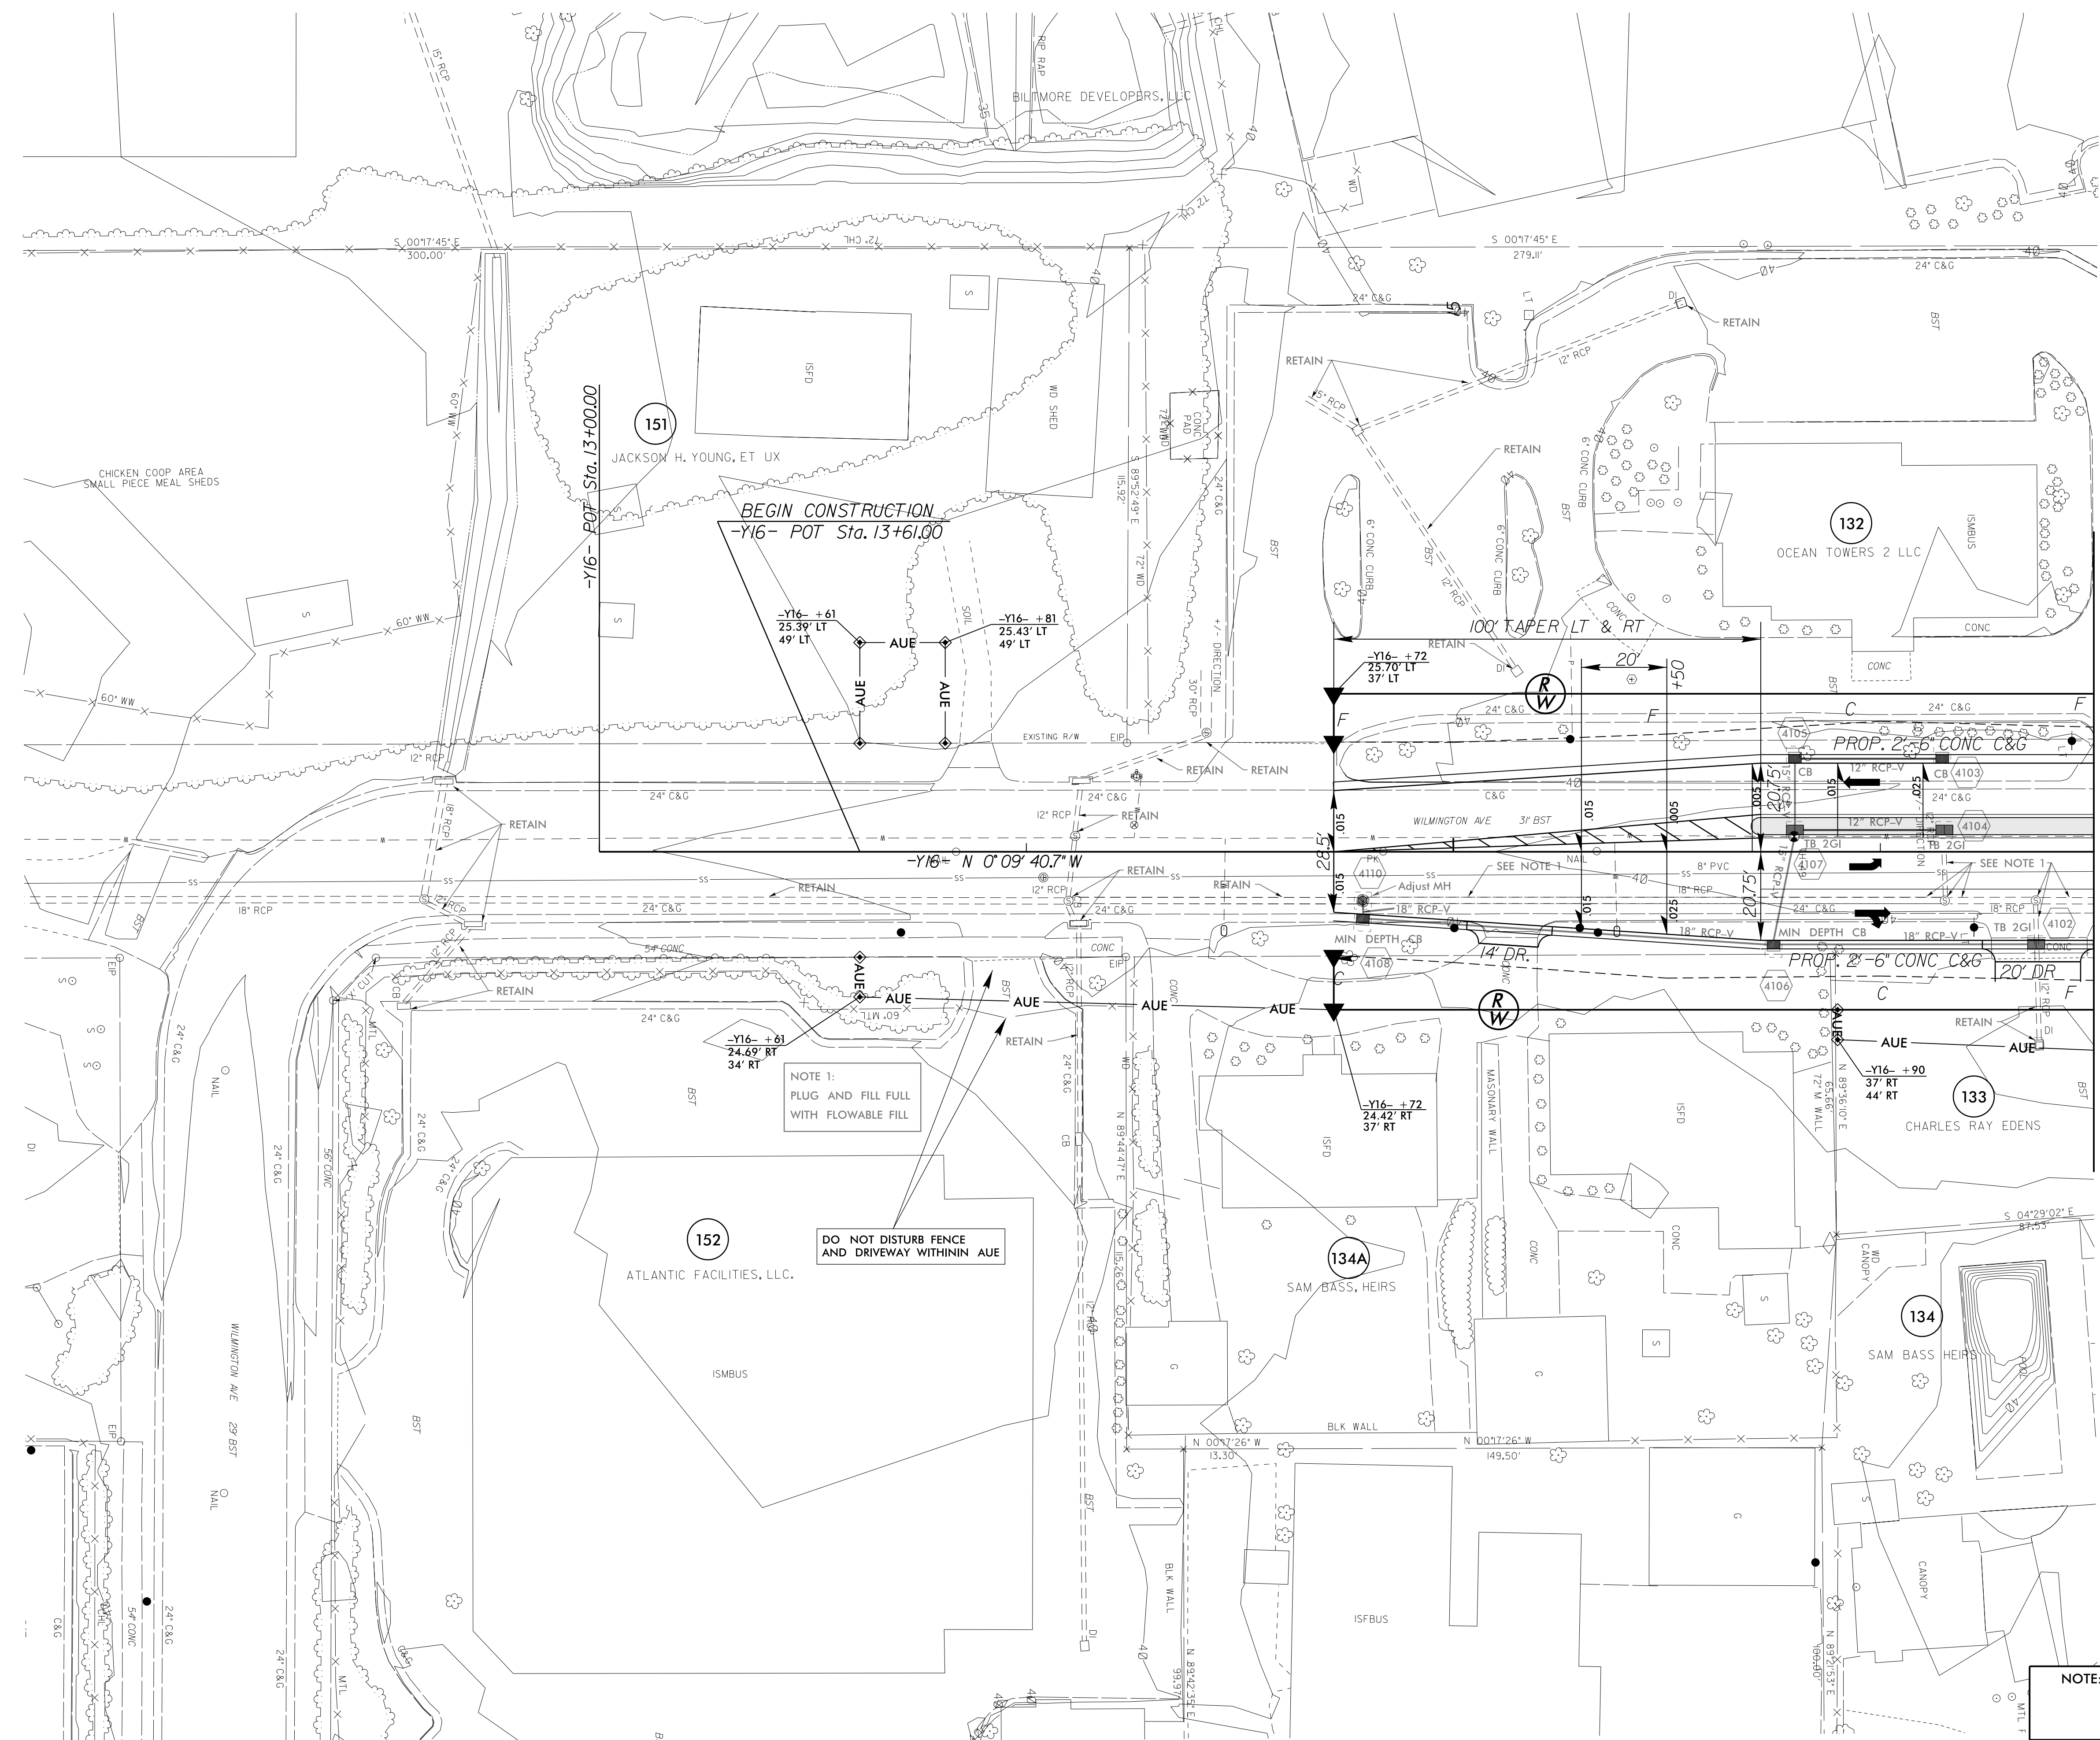

NOTE 1:
PLUG AND FILL FULL
WITH FLOWABLE FILL

DO NOT DISTURB FENCE
AND DRIVEWAY WITHIN AUE

NOTE:
PLACE TEMPORARY ROCK SEDIMENT DAMS TYPE - B
AND TEMPORARY ROCK SILT CHECKS TYPE - A AT
DRAINAGE OUTLETS.

8/17/99

92 JAN-2015 16:13
R:\LEWIS\COMMON\U-3338b-EC.psh.s33.dgn
A:\LEWIS\COMMON\U-3338b-EC.psh.s33.dgn