
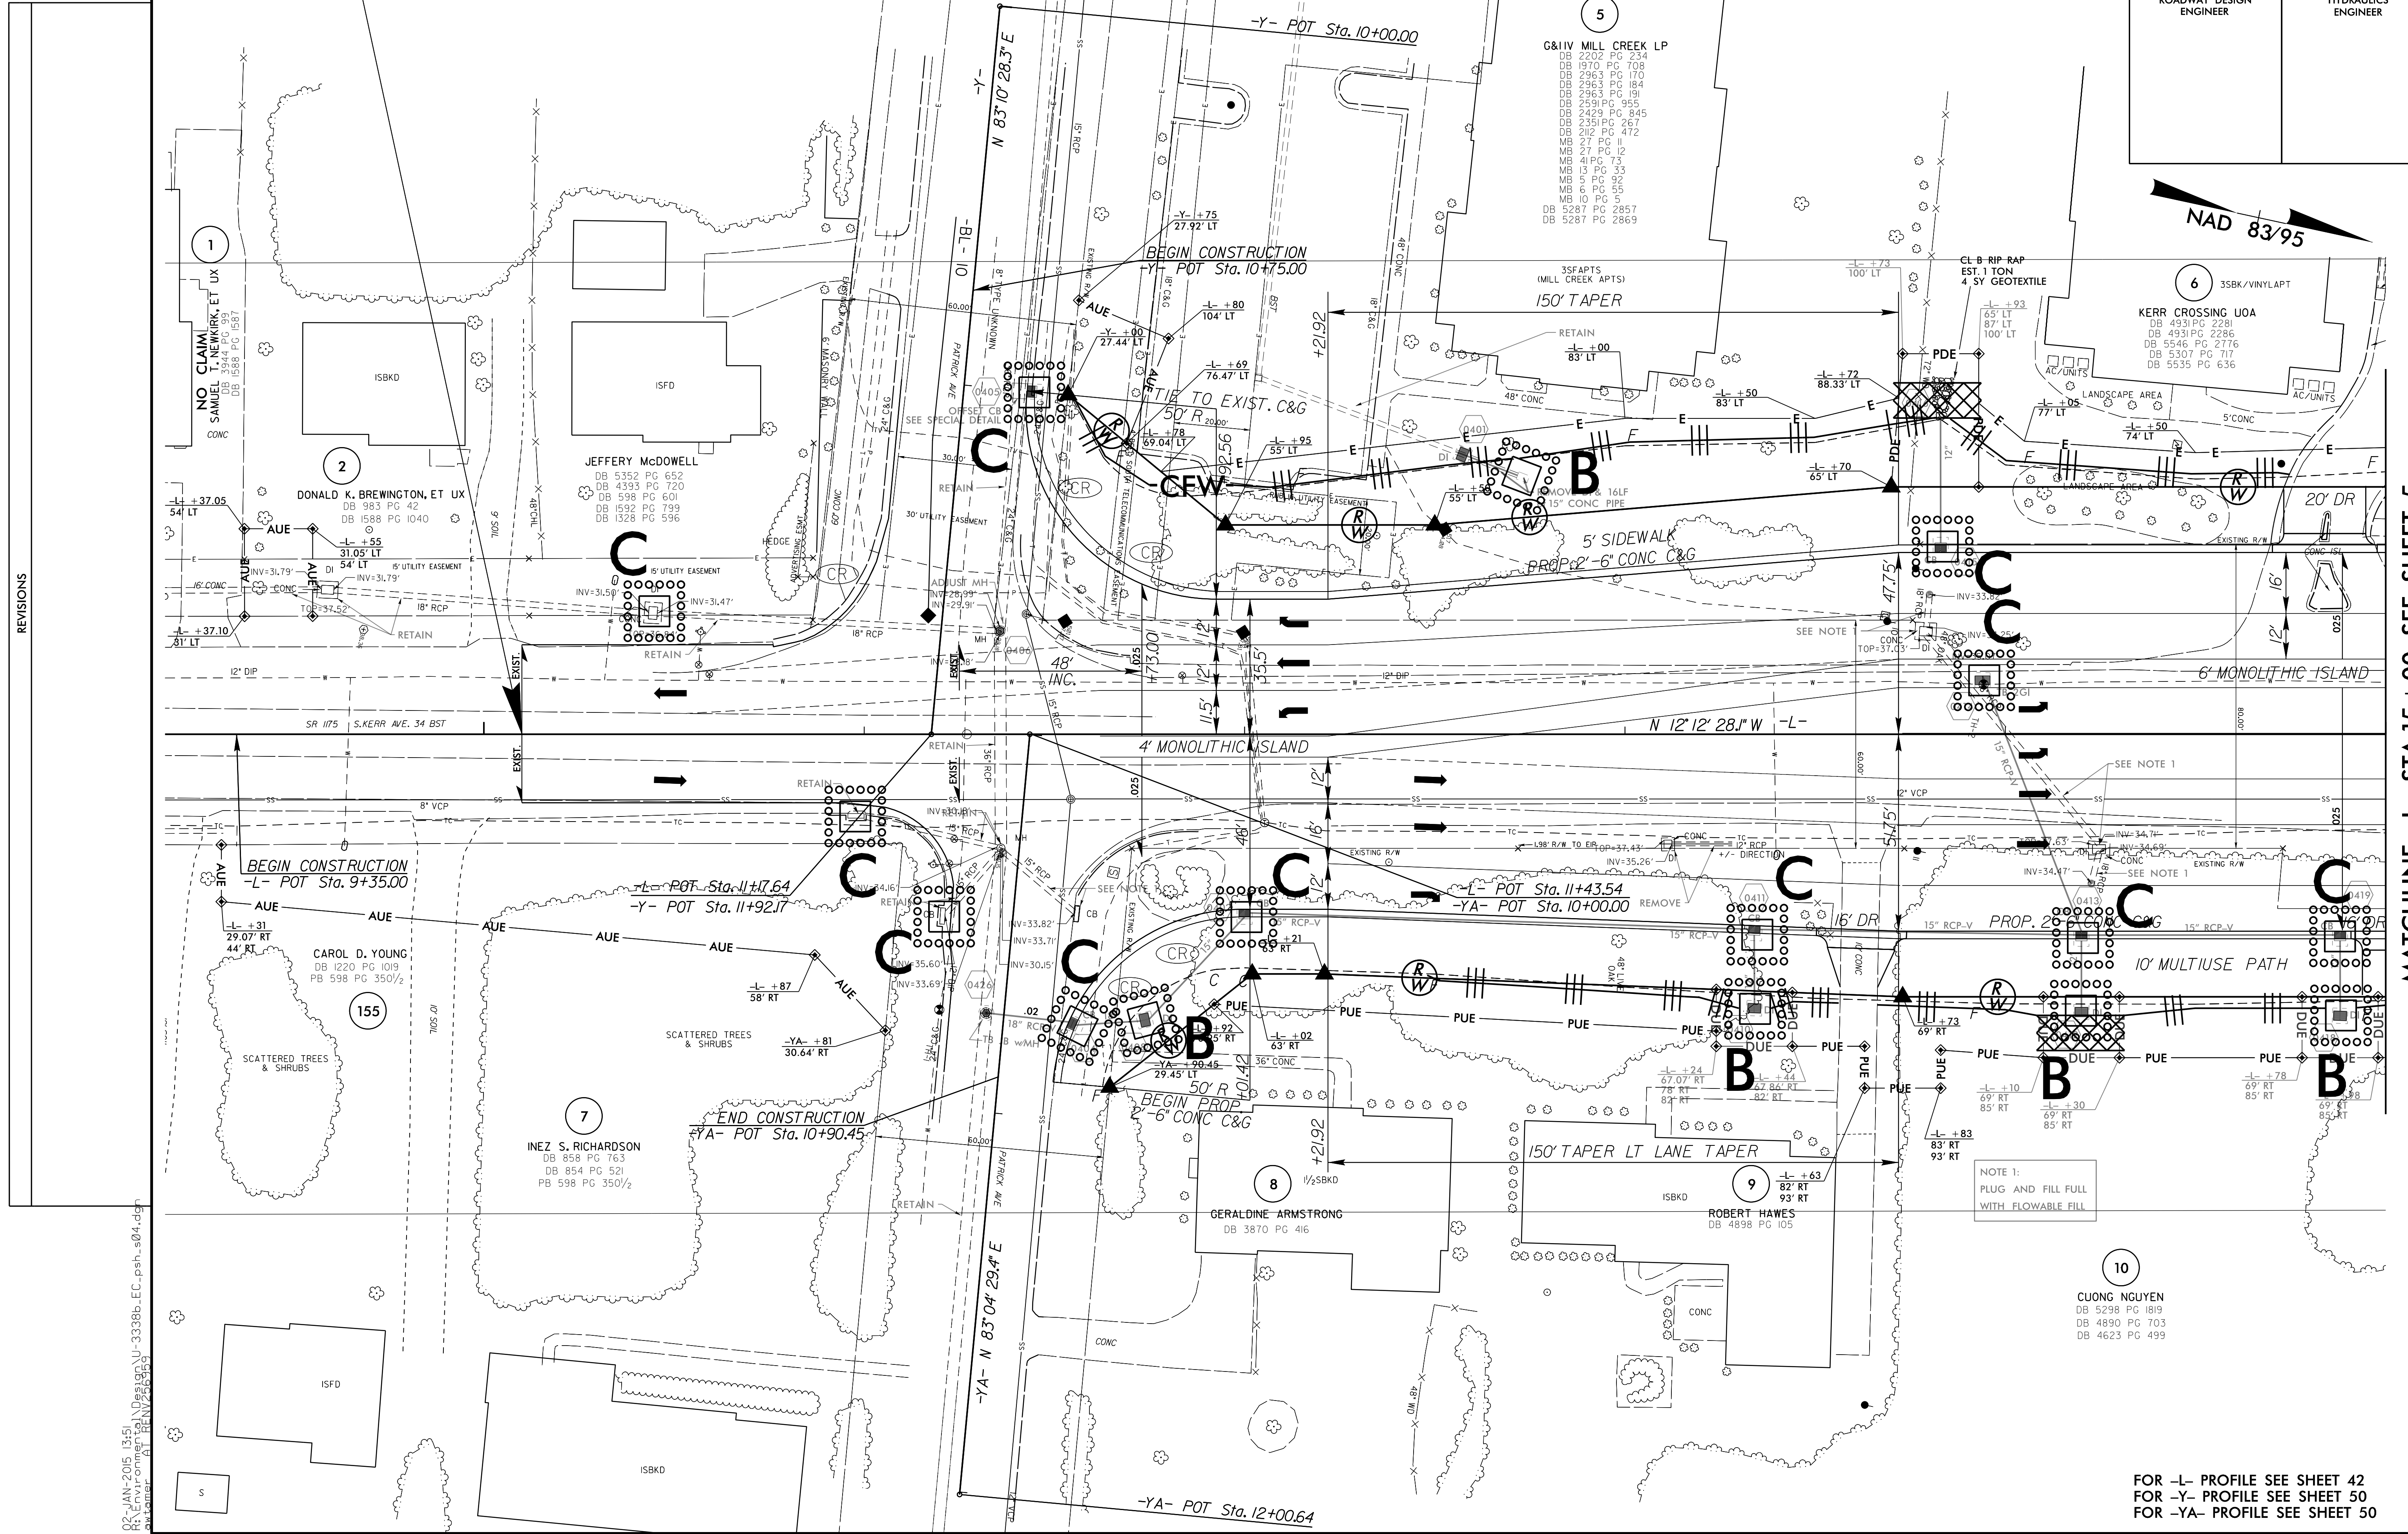


STA. 10+10.00 -L- BEGIN TIP PROJECT U-3338B

PROJECT REFERENCE NO.	SHEET NO.
U-3338B	EC-42/CONST.4
RW SHEET NO.	
ROADWAY DESIGN ENGINEER	HYDRAULICS ENGINEER

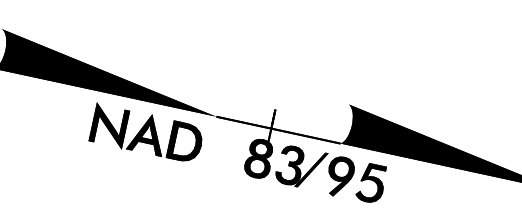

REVISIONS

8/17/99

9/21 JAN-2015 13:51
 R:\enviroment\U-3338B-EC.upsh.s04.dgn
 10/22/2015 10:00 AM

MATCHLINE -L- STA.15+00 SEE SHEET 5

FOR -L- PROFILE SEE SHEET 42
 FOR -Y- PROFILE SEE SHEET 50
 FOR -YA- PROFILE SEE SHEET 50