



PROJECT REFERENCE NO.	SHEET NO.
U-3338B	EC-43/CONST.5
RW SHEET NO.	
ROADWAY DESIGN ENGINEER	HYDRAULICS ENGINEER



MATCHLINE -Y1- STA.16+50 SEE SHEET 21

MATCHLINE -L- STA.15+00 SEE SHEET 4

MATCHLINE -L- STA.20+50 SEE SHEET 6

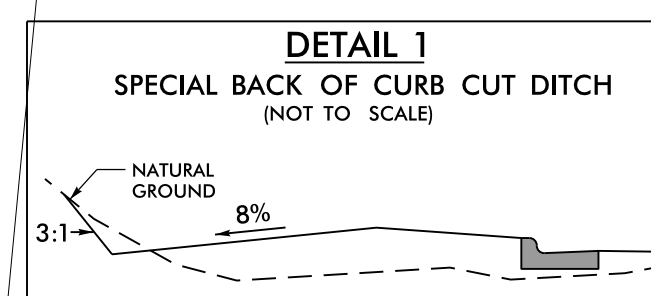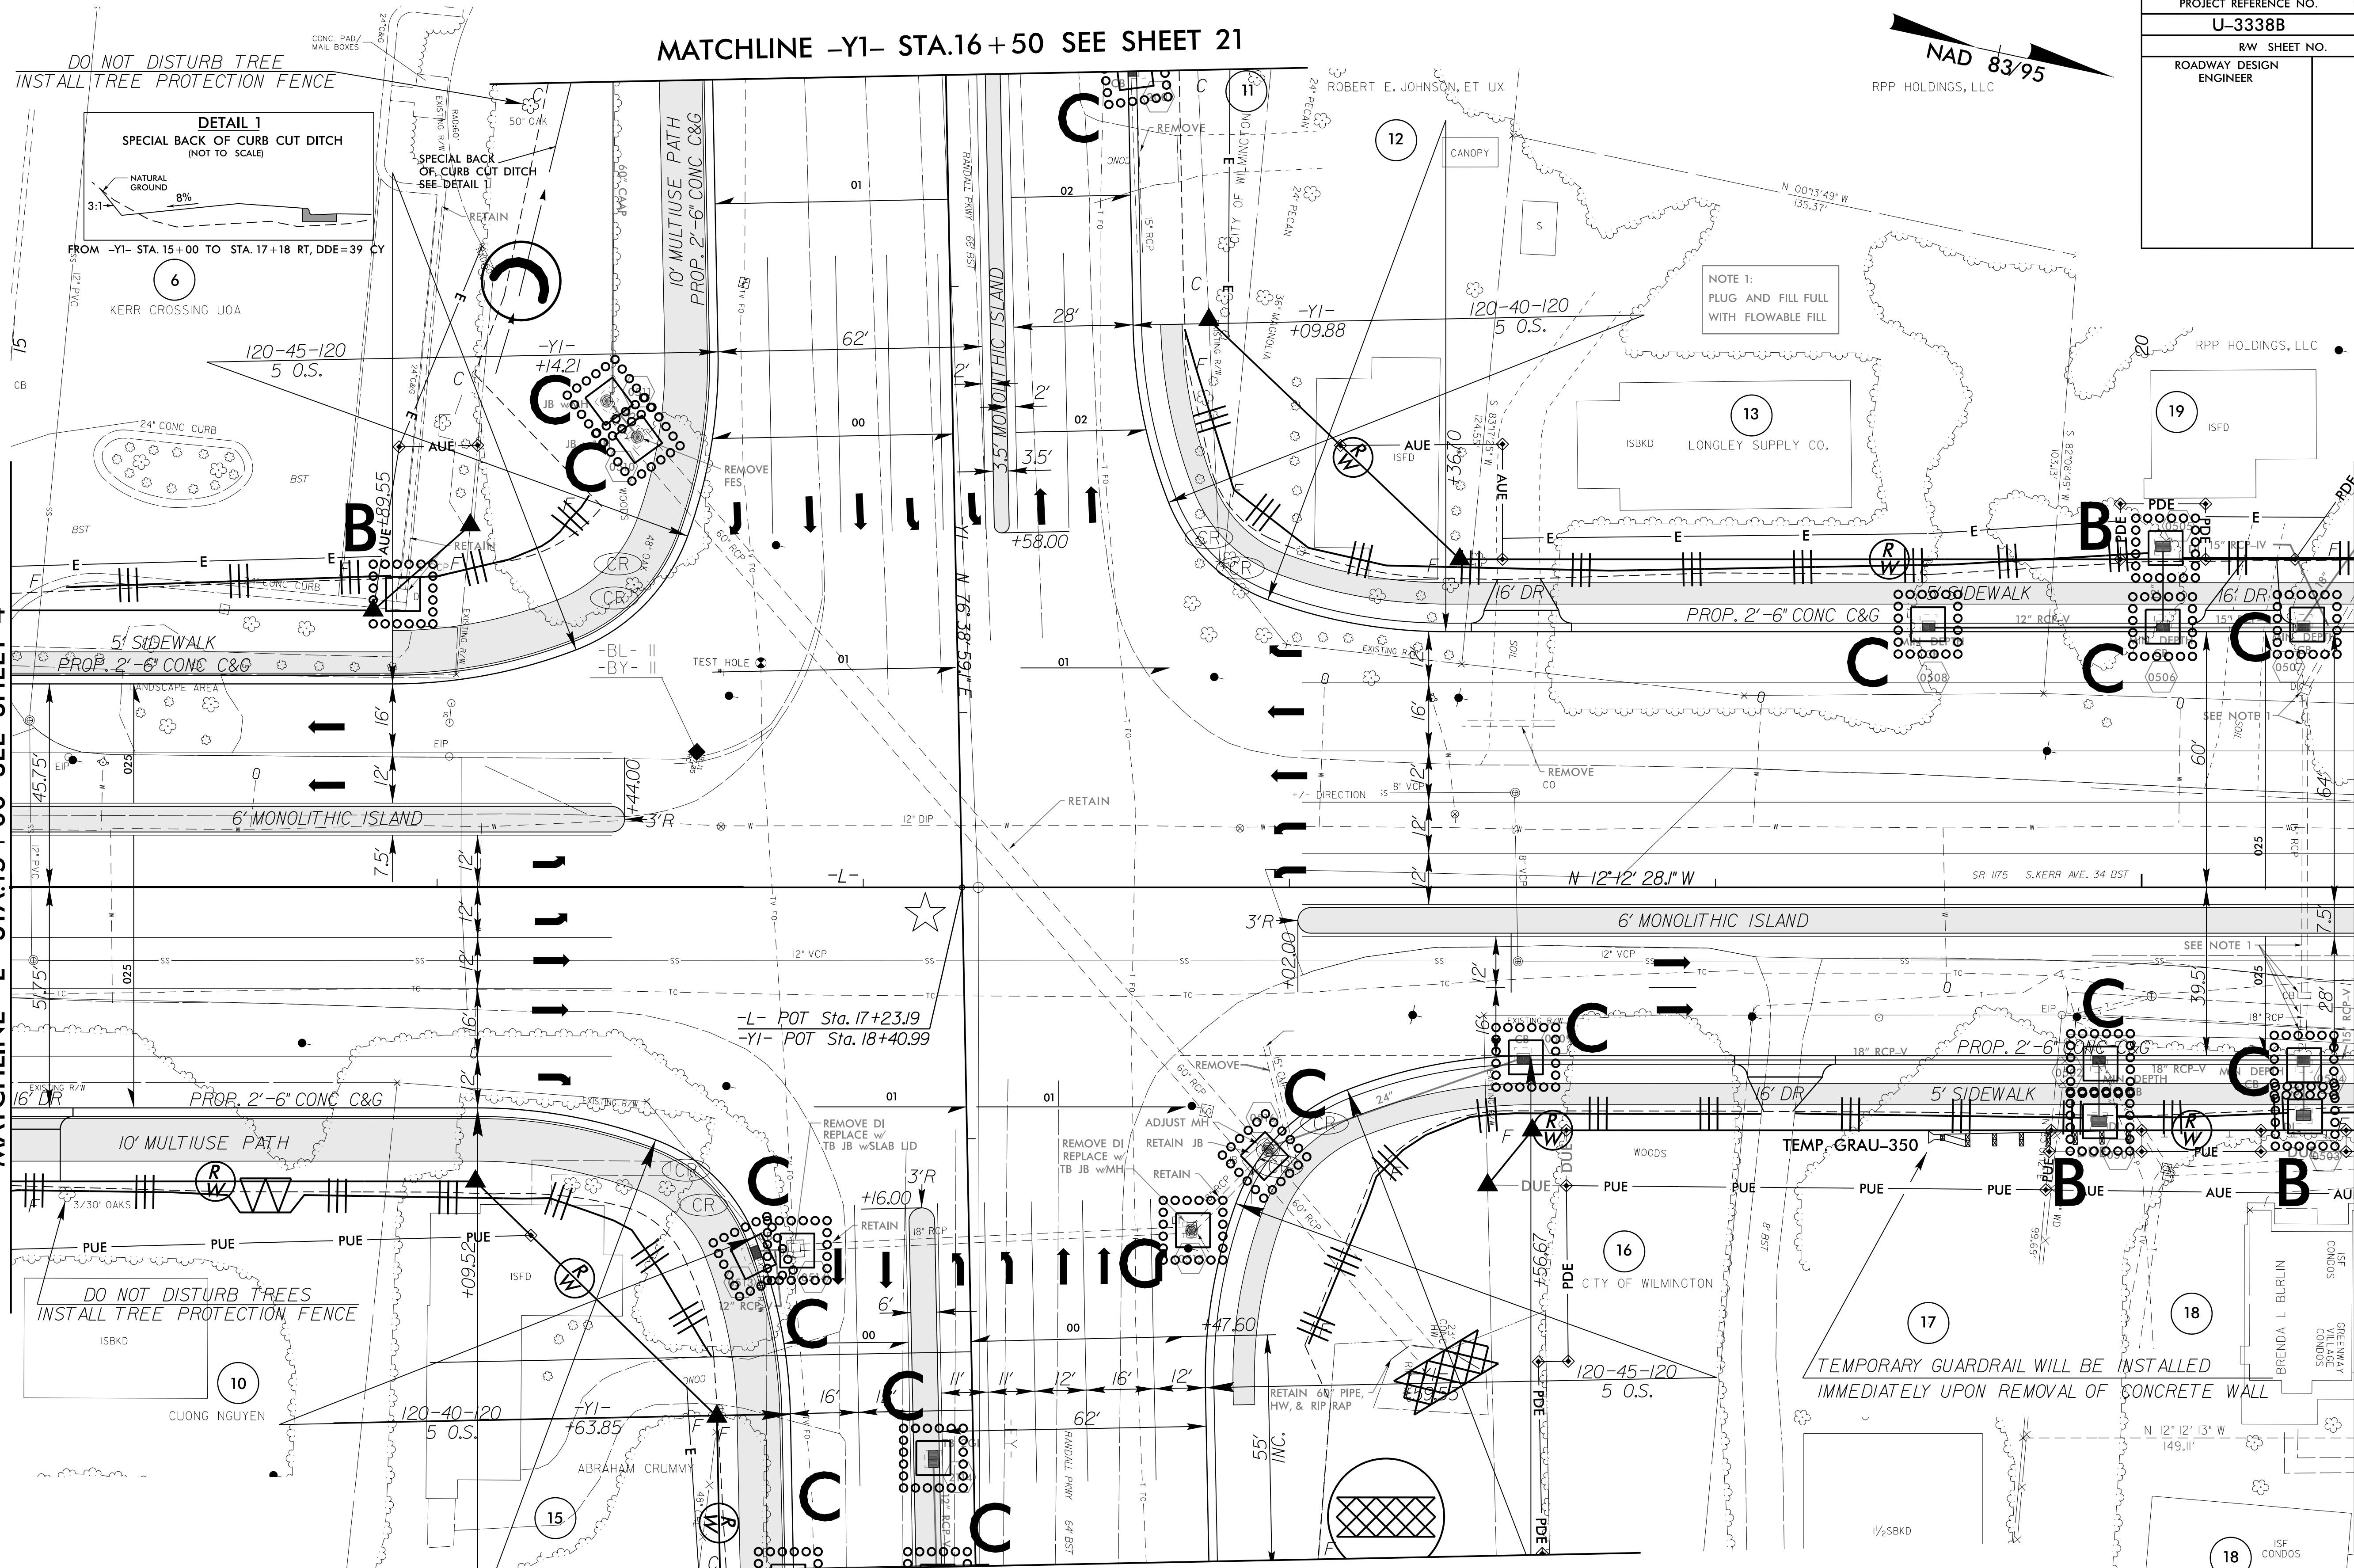

NOTE 1:
PLUG AND FILL FULL WITH FLOWABLE FILL

TEMPORARY GUARDRAIL WILL BE INSTALLED IMMEDIATELY UPON REMOVAL OF CONCRETE WALL



8/17/99
 26 JAN-2015 14:34
 D:\as\p\U-3338b-EC.upsh.s05.dgn
 U-3338B-EC-43/CONST.5